



# WaHu Apartment Housing

11-21-12

Scale 1" = 30'-0"

## NORTH ELEVATION



# WaHu Apartment Housing

11-21-12

Scale 1" = 30'-0"

## SOUTHWEST ELEVATION



# WaHu Apartment Housing

11-21-12

Scale 1" = 30'-0"

## EAST ELEVATION



# WaHu Apartment Housing

11-21-12

Scale 1" = 20'-0"

## NORTH COURTYARD ELEVATION



OPERABLE GLASS WALL SYSTEM

# WaHu Apartment Housing

## SOUTH COURTYARD ELEVATION

11-21-12

Scale 1/16" = 1'-0"





# WaHu Apartment Housing

## SOUTHEAST ELEVATION

11-21-12

Scale 1/8" = 1'-0"





# WaHu Apartment Housing

11-21-12

Scale 1/16" = 1'-0"

## PARTIAL SOUTHEAST ELEVATION






# WaHu Apartment Housing

11-21-12

Scale 1/8" = 1'-0"

## NORTHEAST ELEVATION

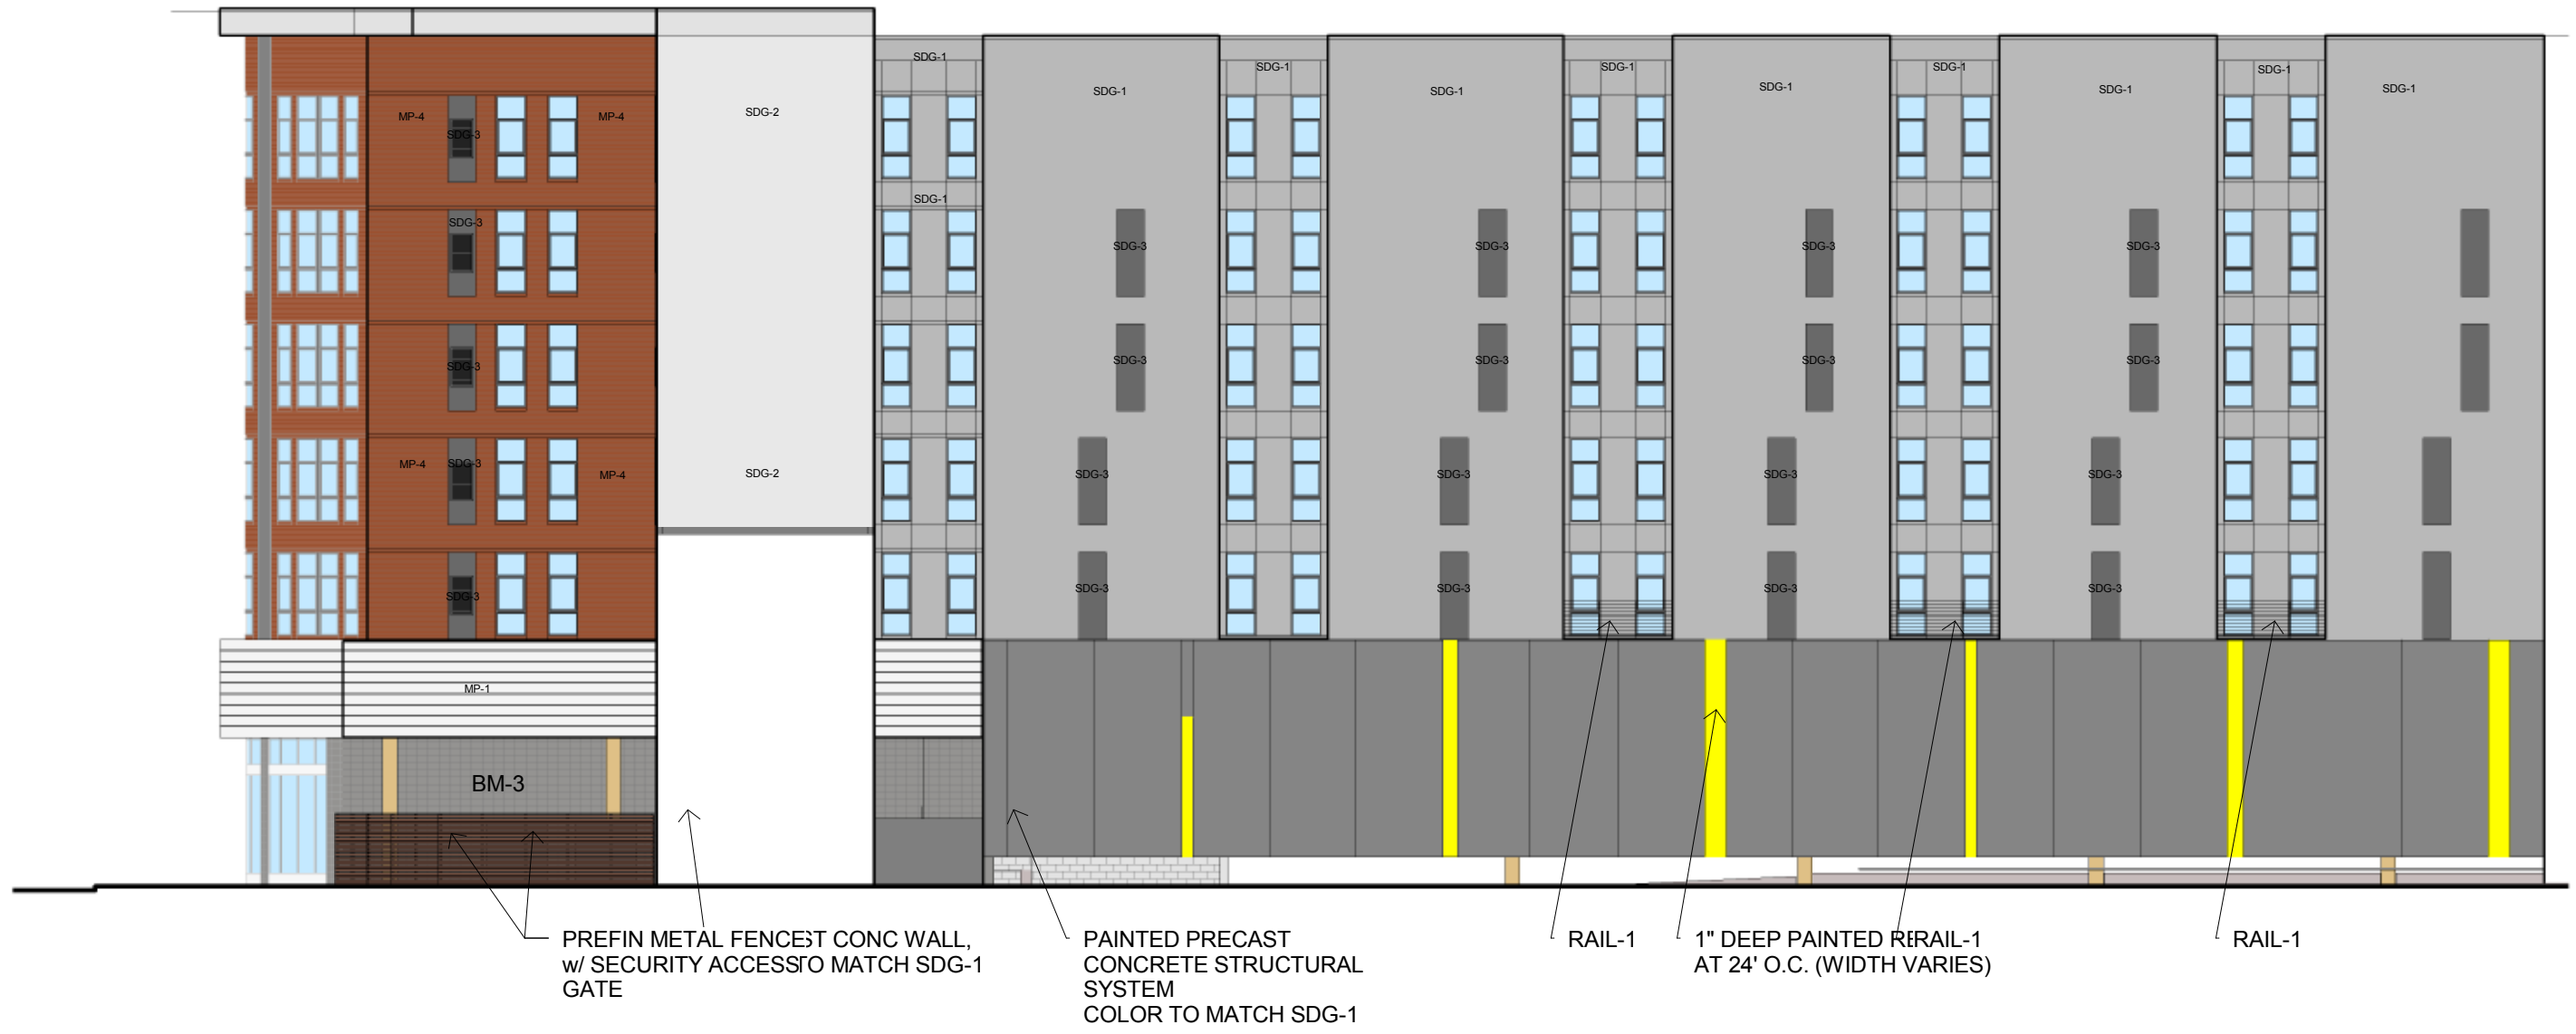

# WaHu Apartment Housing

## PARTIAL EAST ELEVATION

11-21-12

Scale 1/16" = 1'-0"



# WaHu Apartment Housing

11-21-12


Scale 1/16" = 1'-0"

## PARTIAL EAST ELEVATION




**SOUTH COURTYARD  
WEST ELEVATION**


FW-1

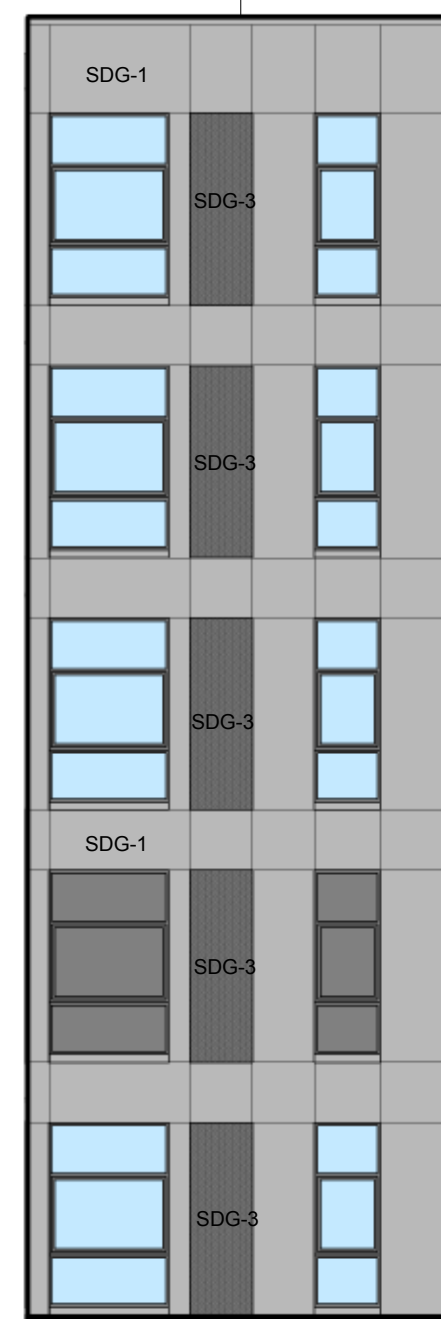

**SOUTH COURTYARD  
PARTIAL NORTH ELEVATION**

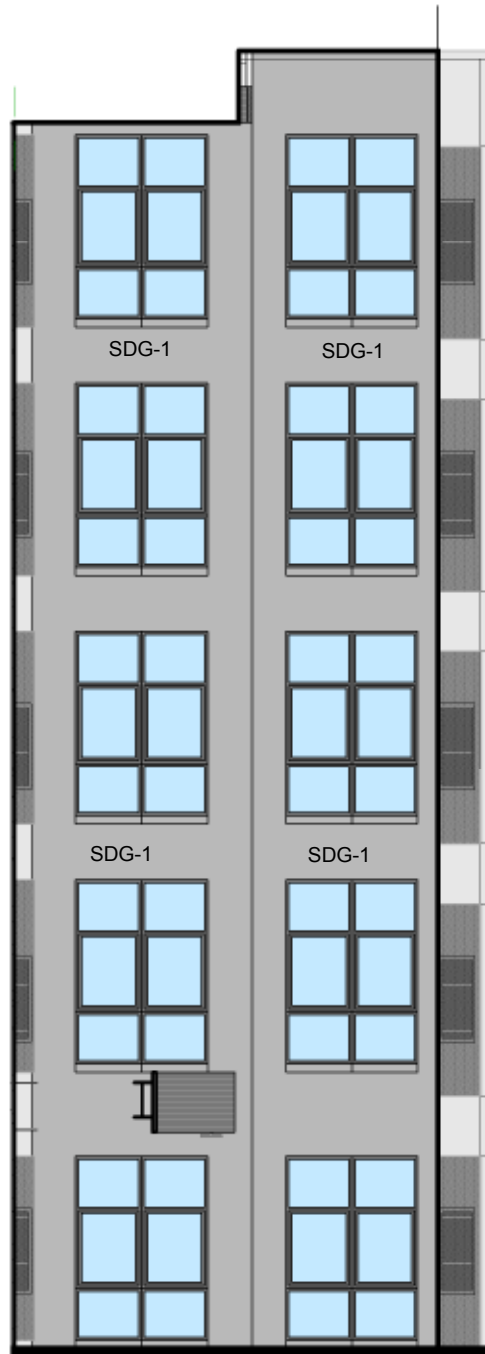

**SOUTH COURTYARD  
PARTIAL NORTHEAST ELEVATION**

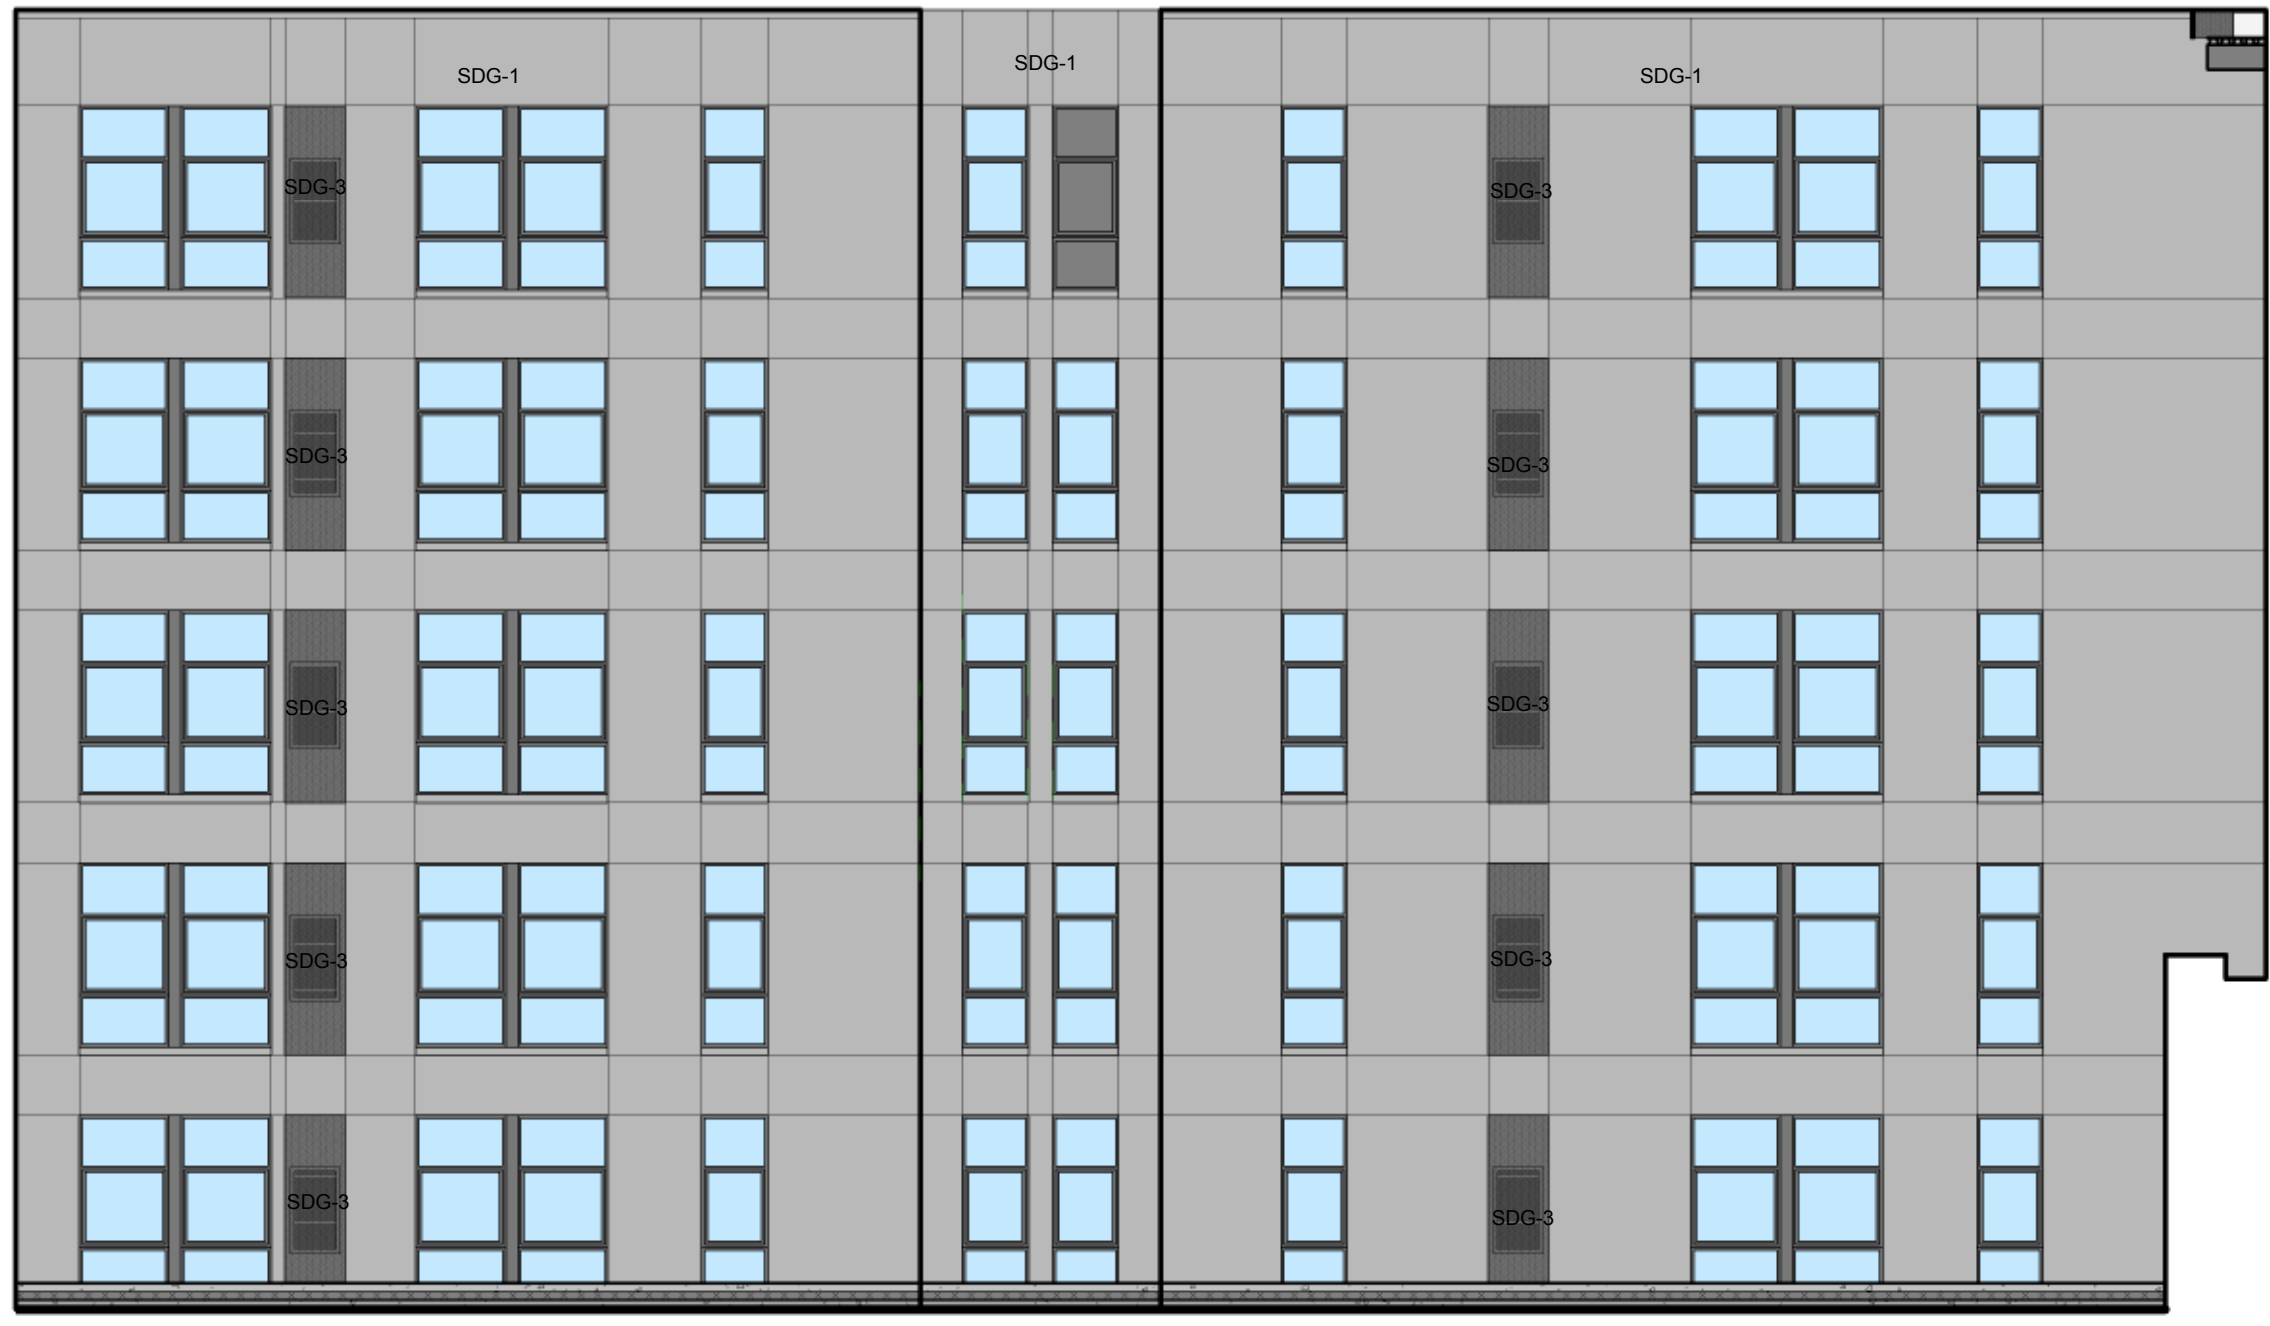

**SOUTH COURTYARD  
NORTHEAST ELEVATION**






**NORTH COURTYARD  
WEST ELEVATION**

# WaHu Apartment Housing


Scale 1/8" = 1'-0"

## BUILDING ELEVATIONS

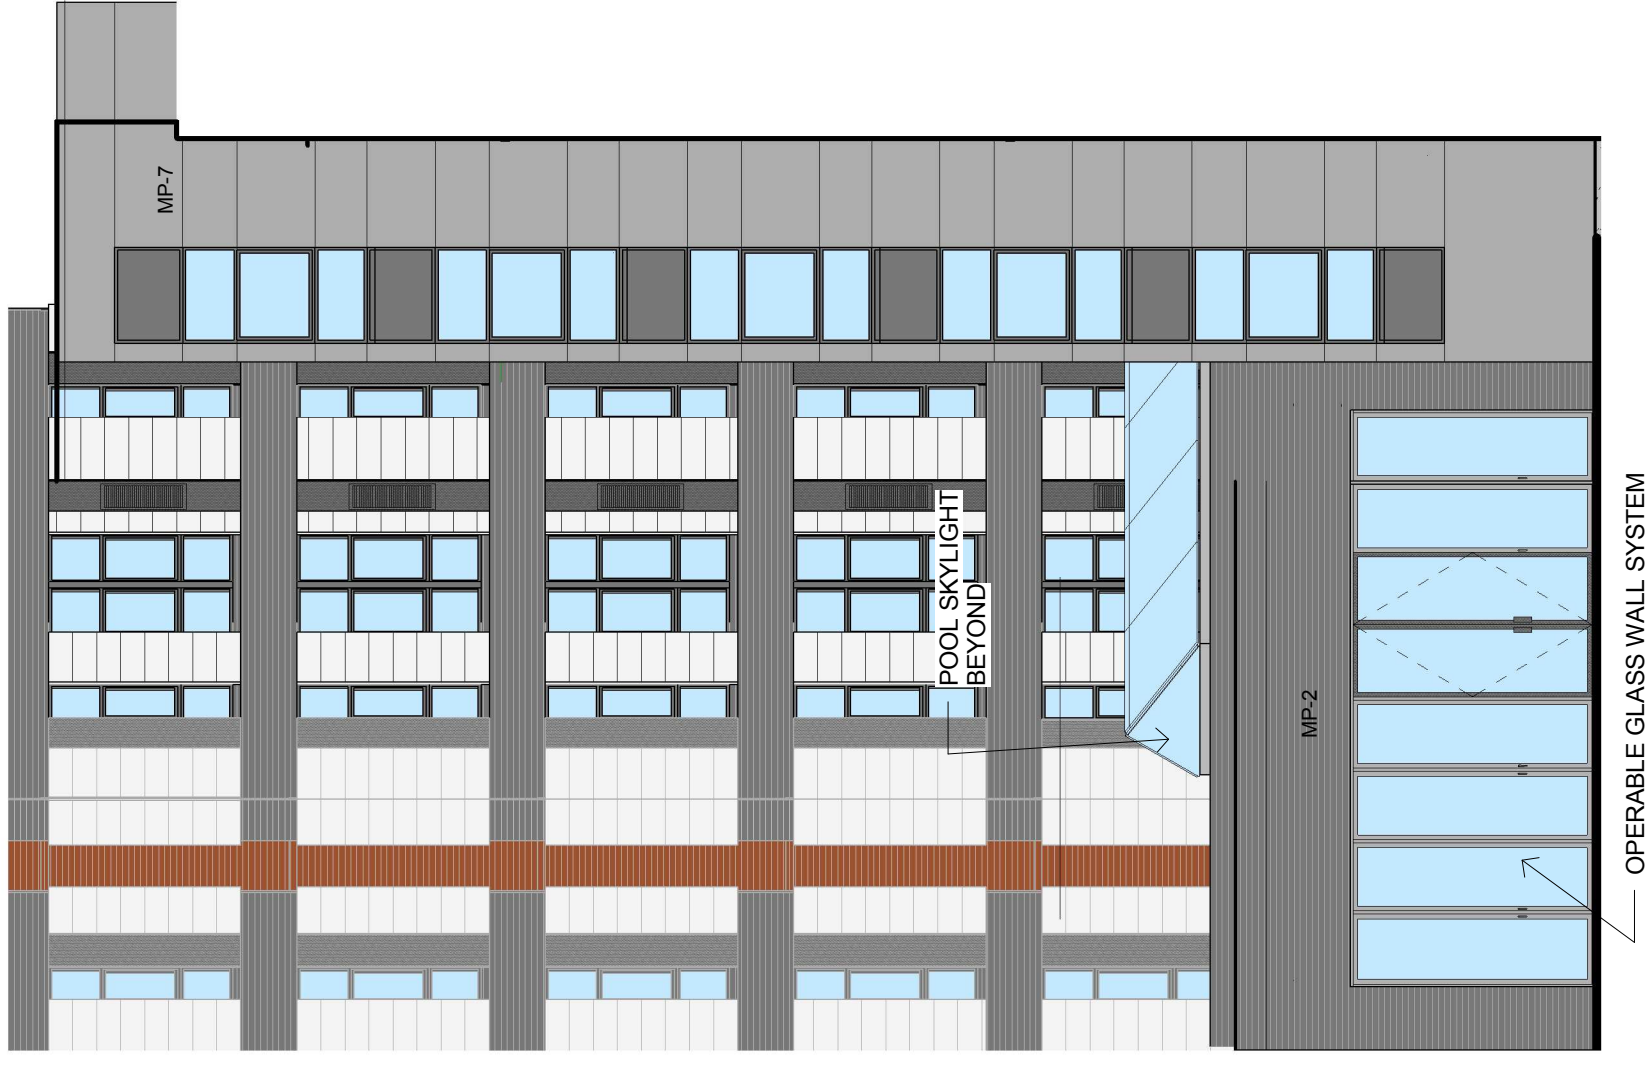


**NORTH COURTYARD  
SOUTHWEST ELEVATION**


OPERABLE GLASS WALL SYSTEM

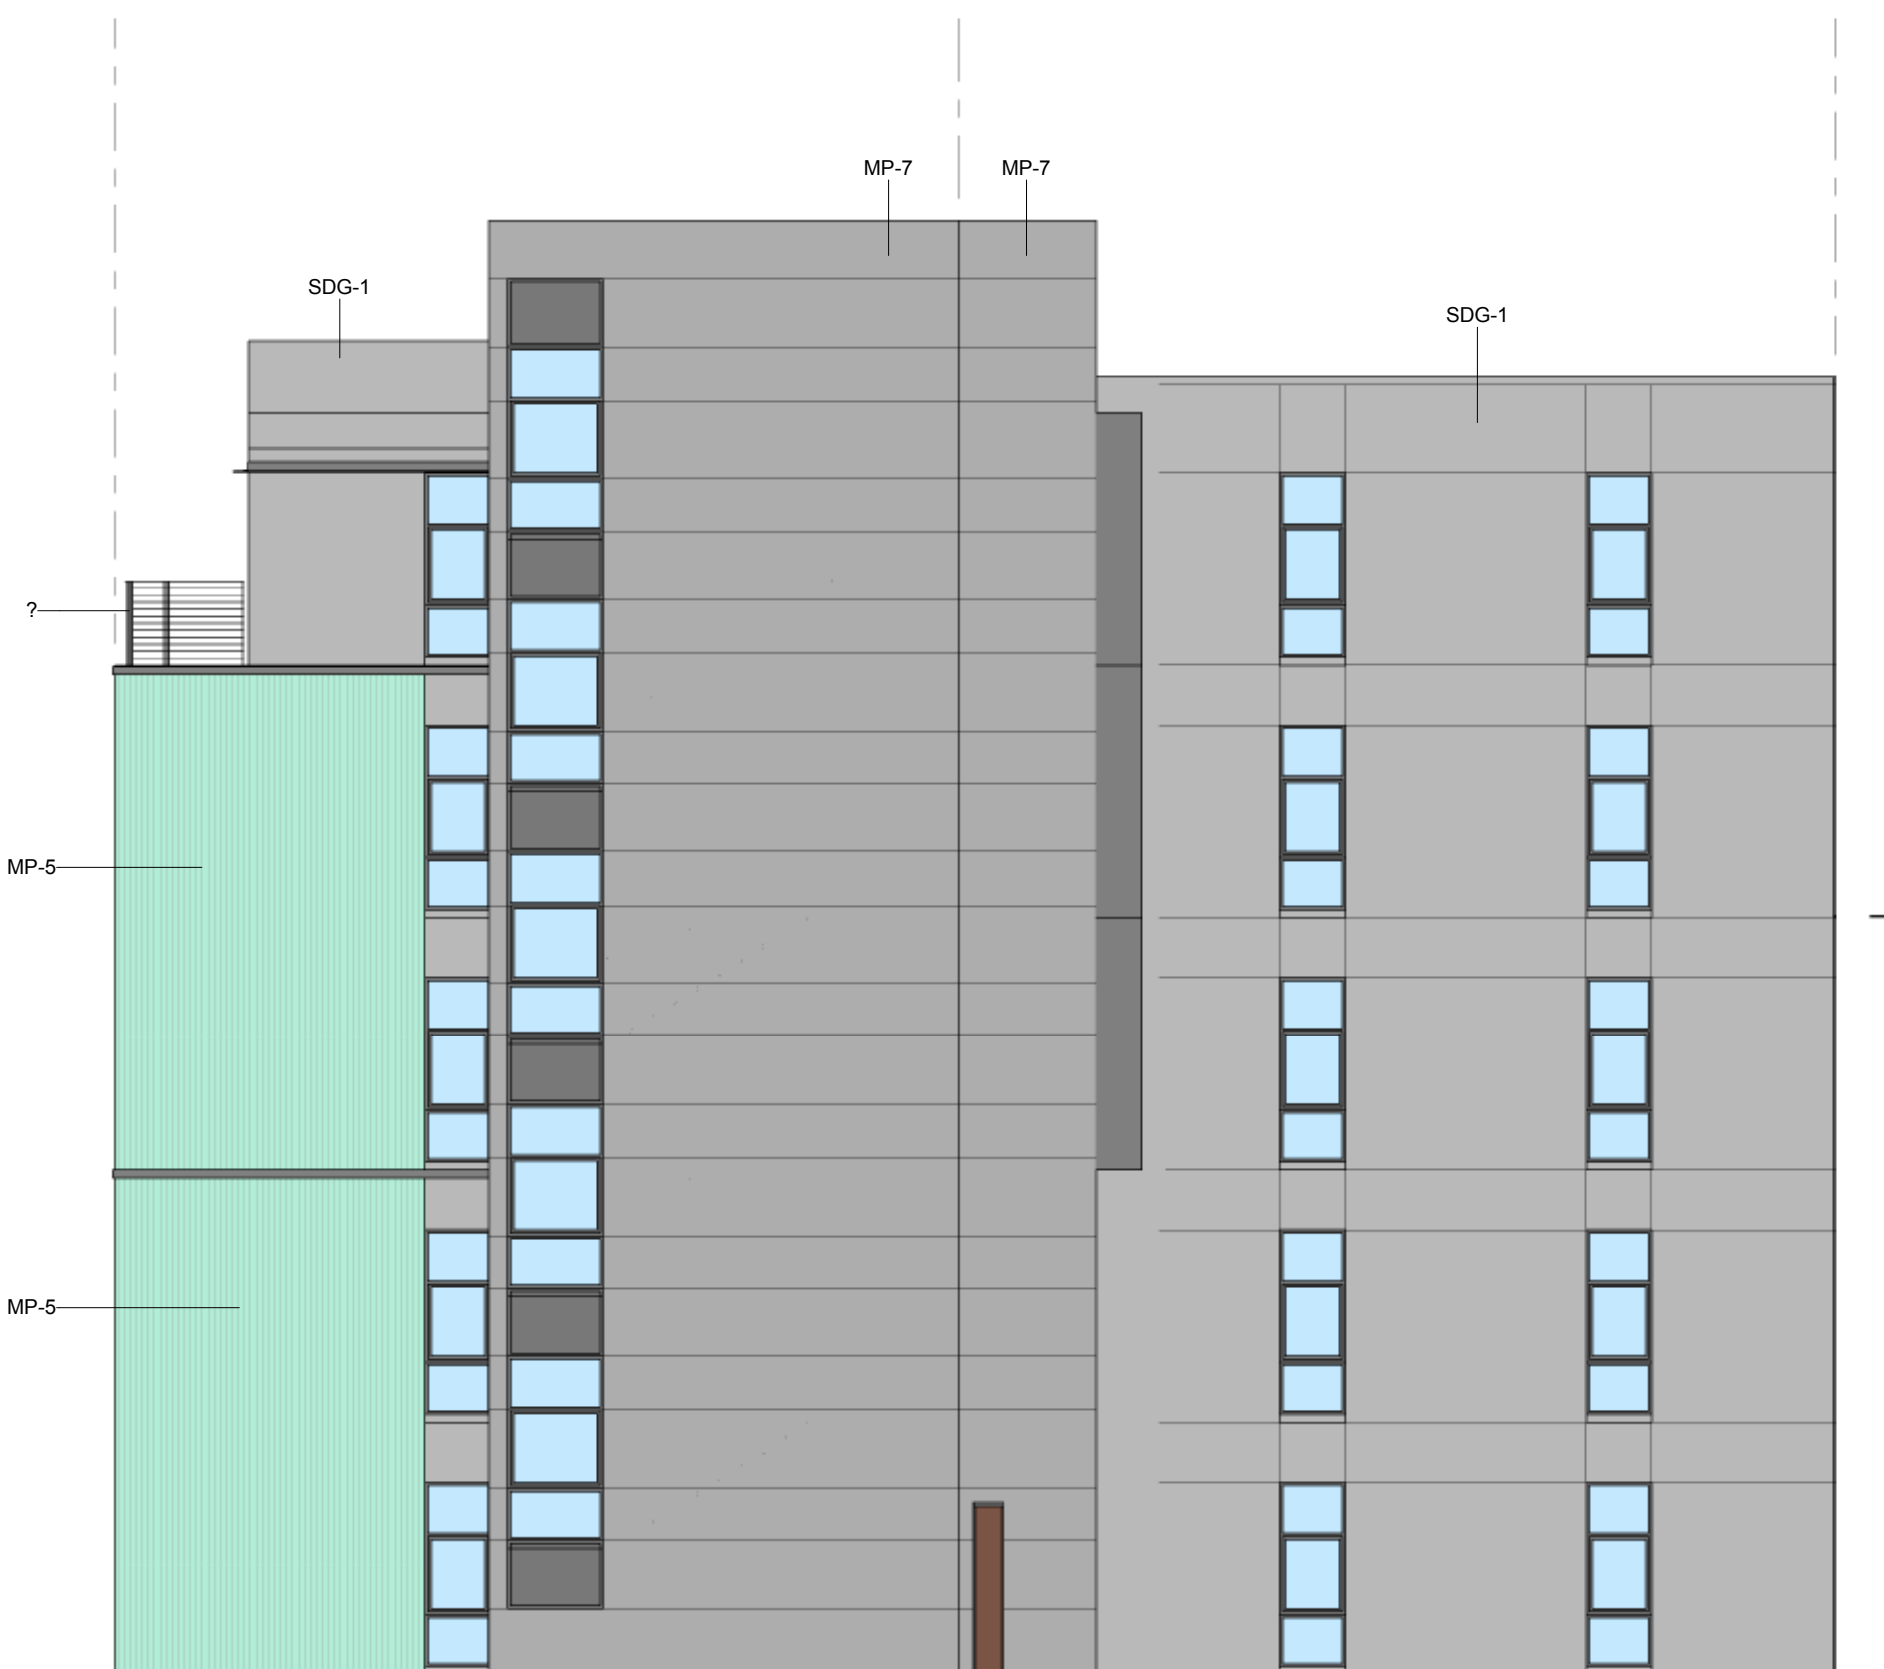

**NORTH COURTYARD  
SOUTHWEST ELEVATION**

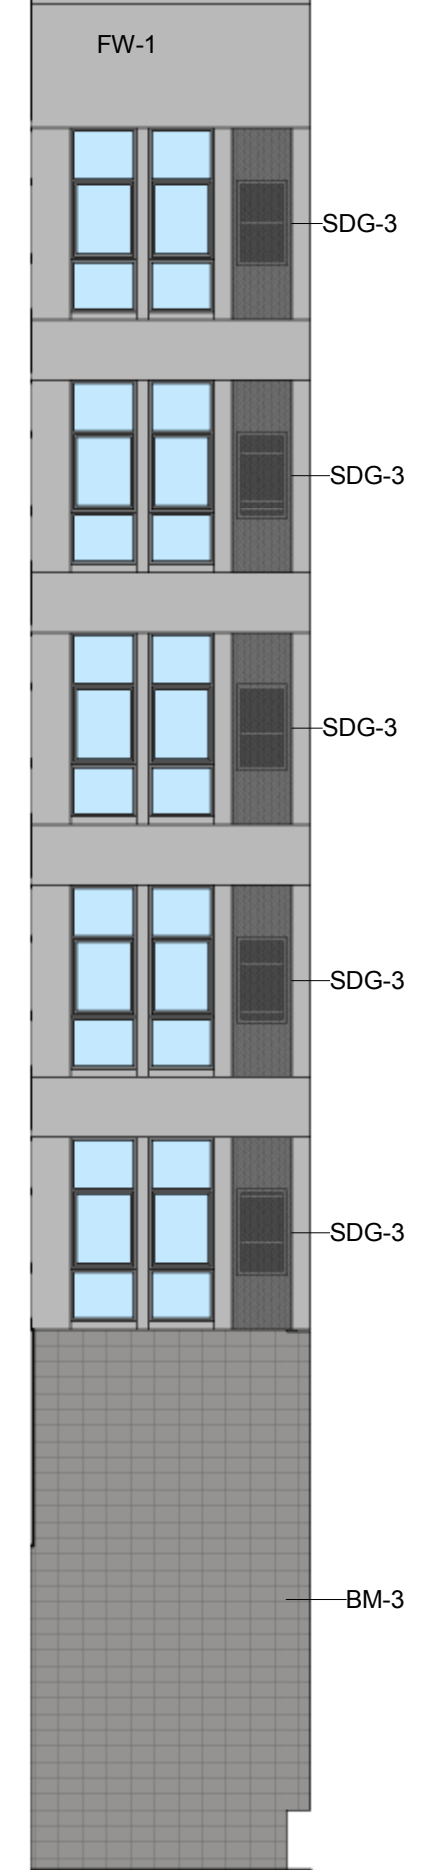

**PARTIAL SOUTH ELEVATION**

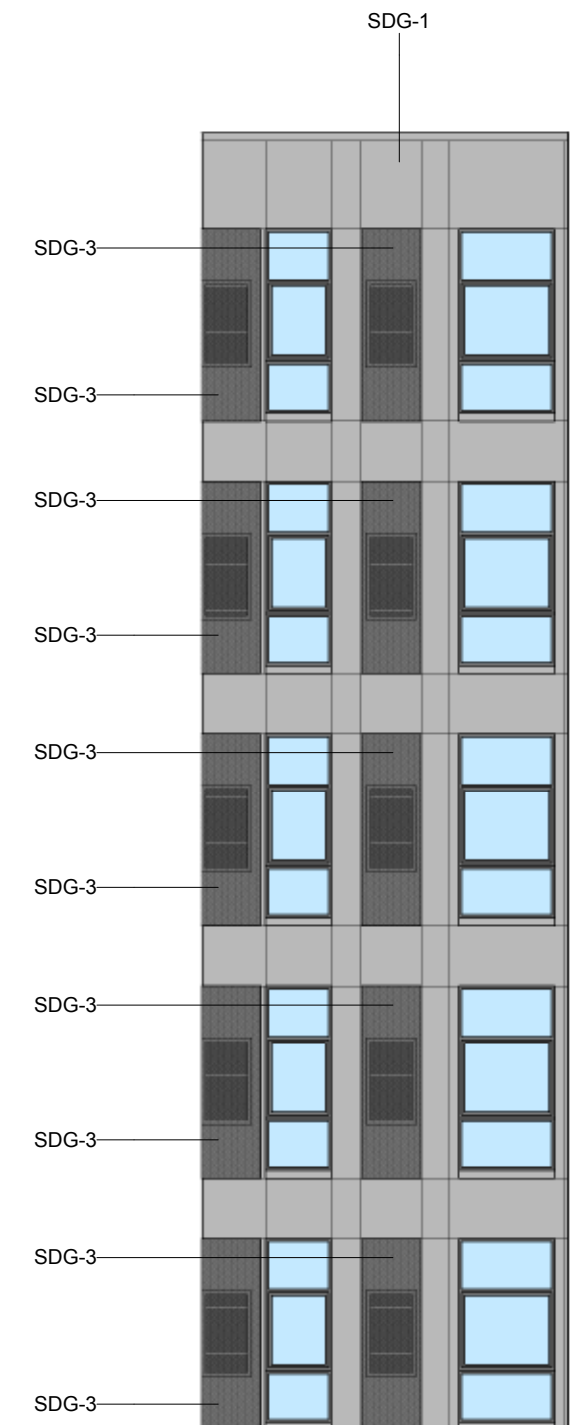

**NORTH COURTYARD  
SOUTH ELEVATION**


# WaHu Apartment Housing

11-21-12 Scale 1/8" = 1'-0"

## BUILDING ELEVATIONS






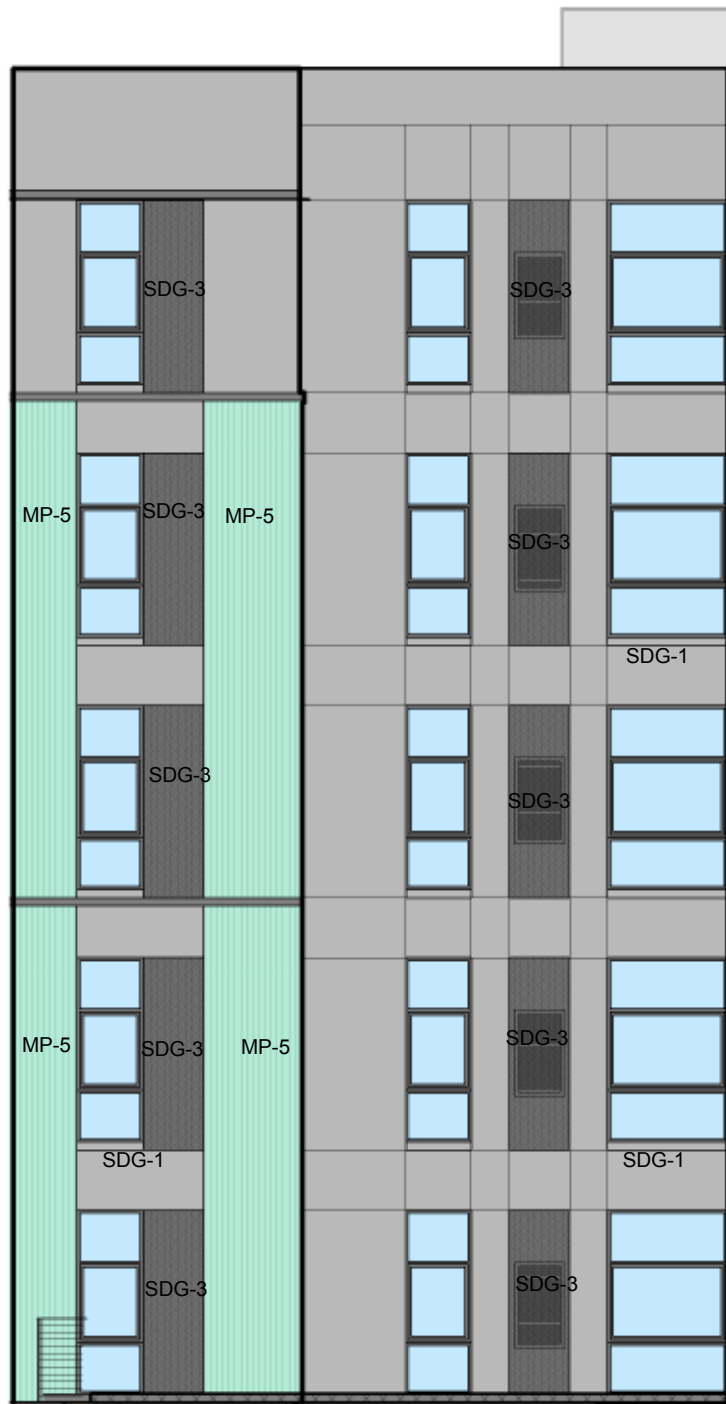

PARTIAL SOUTH ELEVATION



PARTIAL EAST ELEVATION

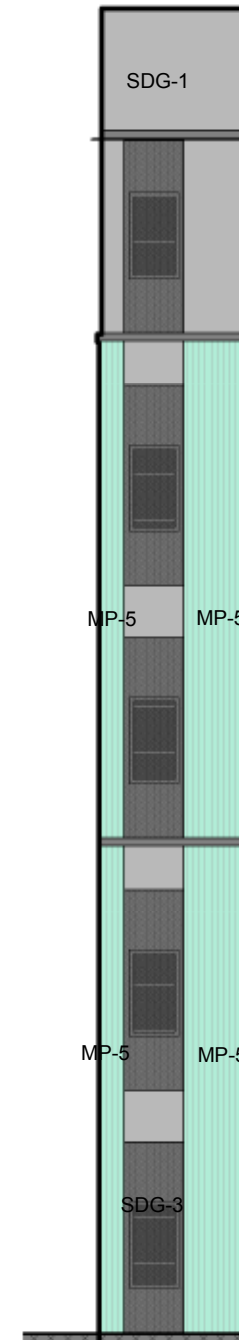


PARTIAL WEST ELEVATION

# WaHu Apartment Housing


11-21-12

Scale 1/8" = 1'-0"

## BUILDING ELEVATIONS

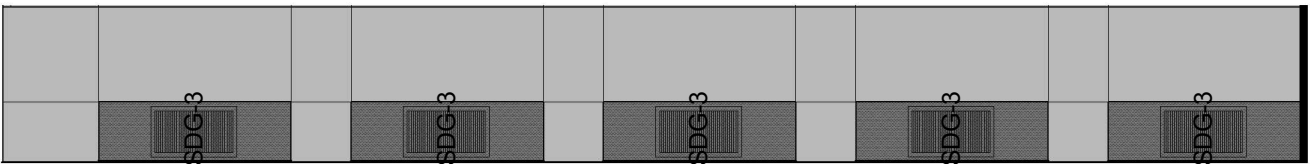

**SOUTH COURTYARD  
PARTIAL EAST ELEVATION**

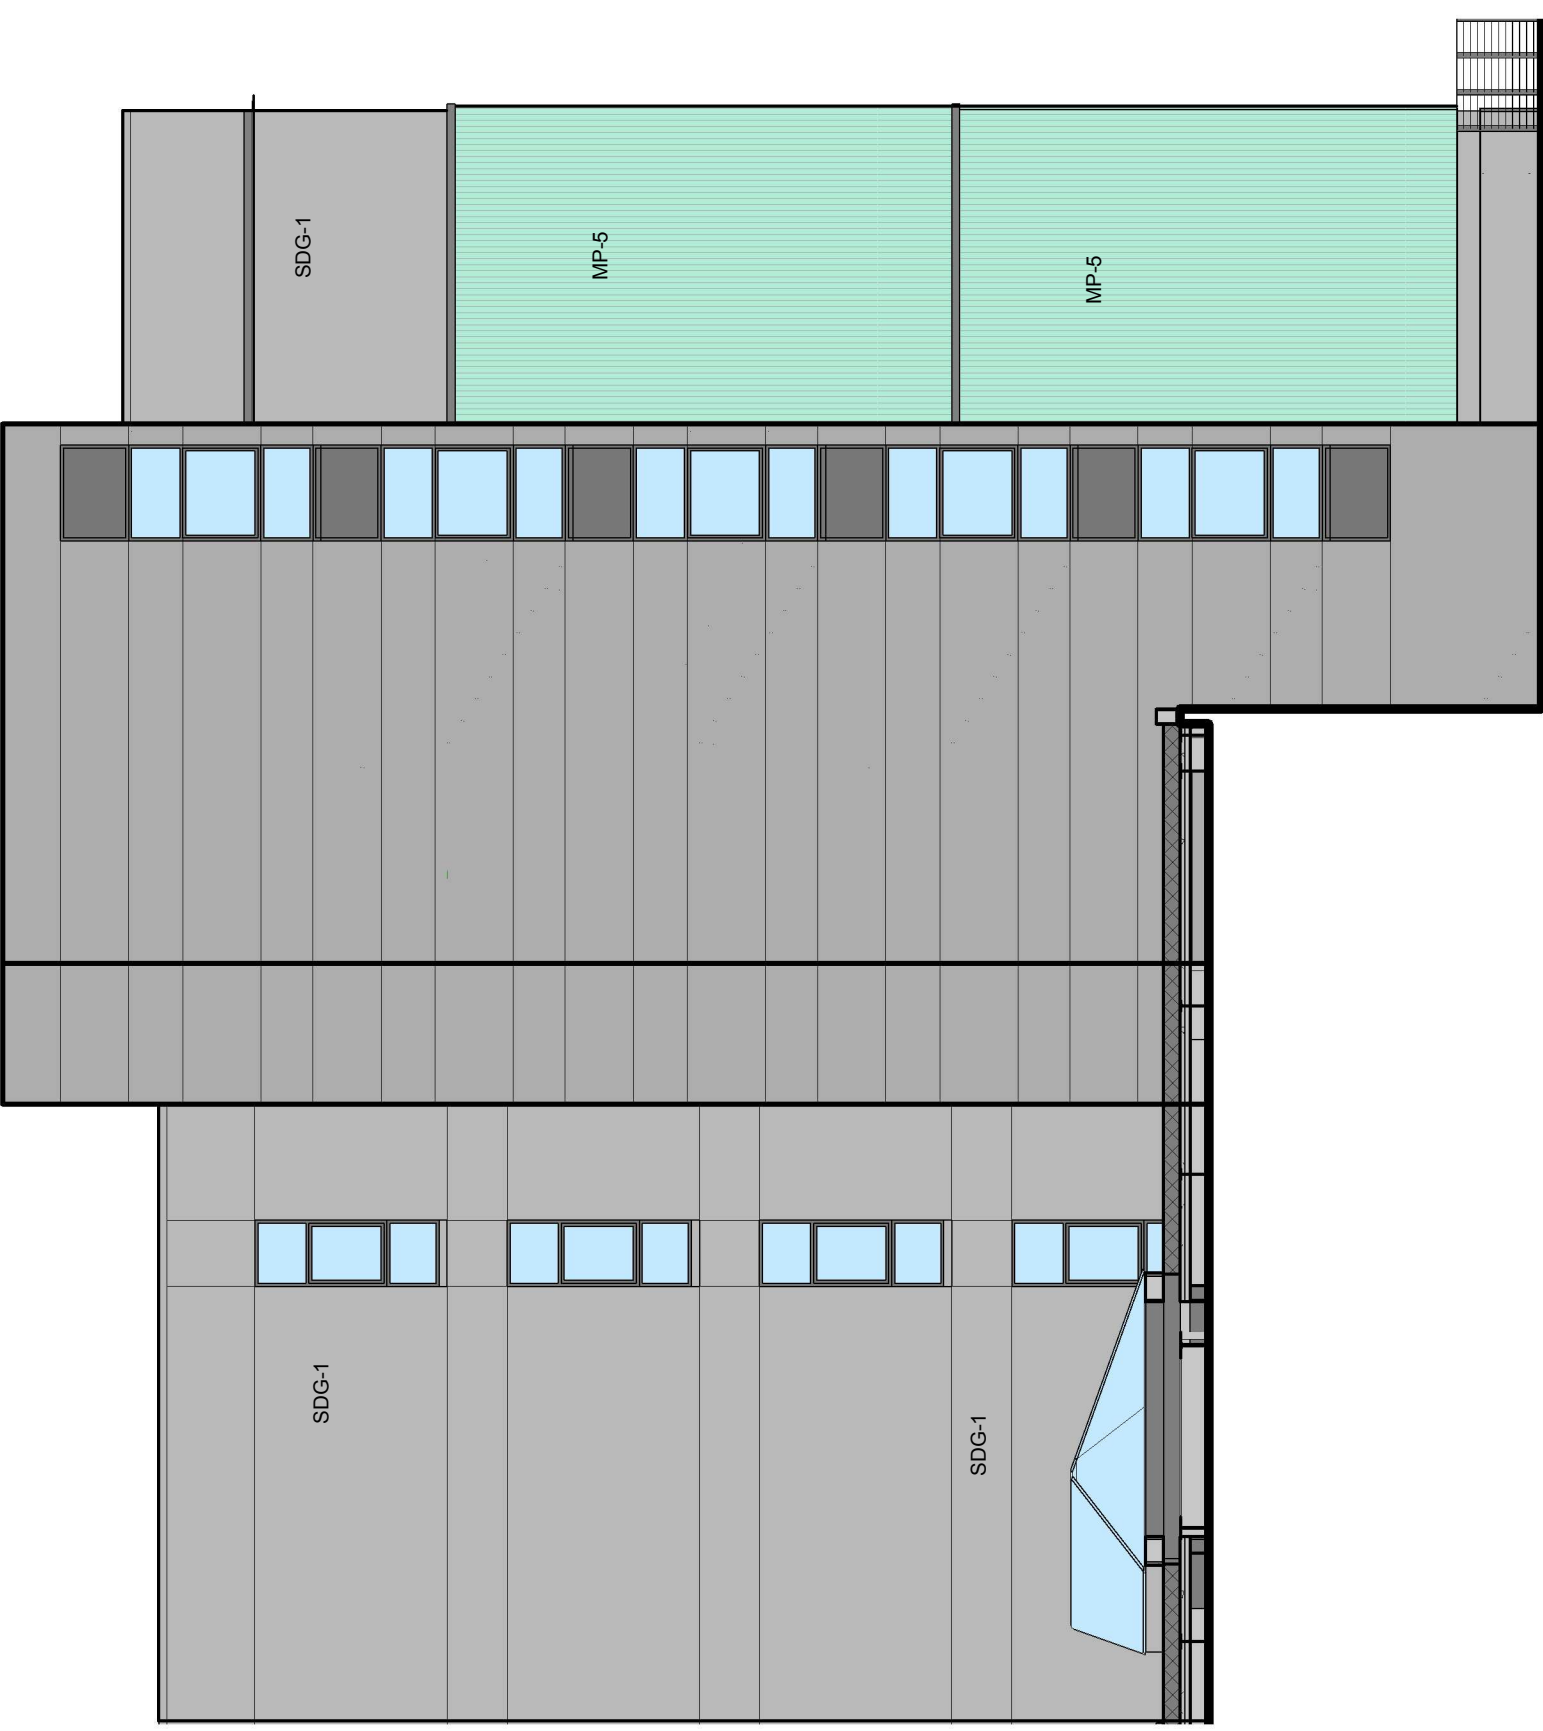

**PARTIAL NORTH ELEVATION**