

BUILD-TO-SUIT / DESIGN BUILD / FOR SALE


15.48 ACRES | ADJACENT  RAIL LINE

**0 Van Road**


Houston, TX 77049

JON LINDENBERGER, CCIM, SIOR | 713 830 2163 | [jon.lindenberg@colliers.com](mailto:jon.lindenberg@colliers.com)

NO FLOOD PLAIN

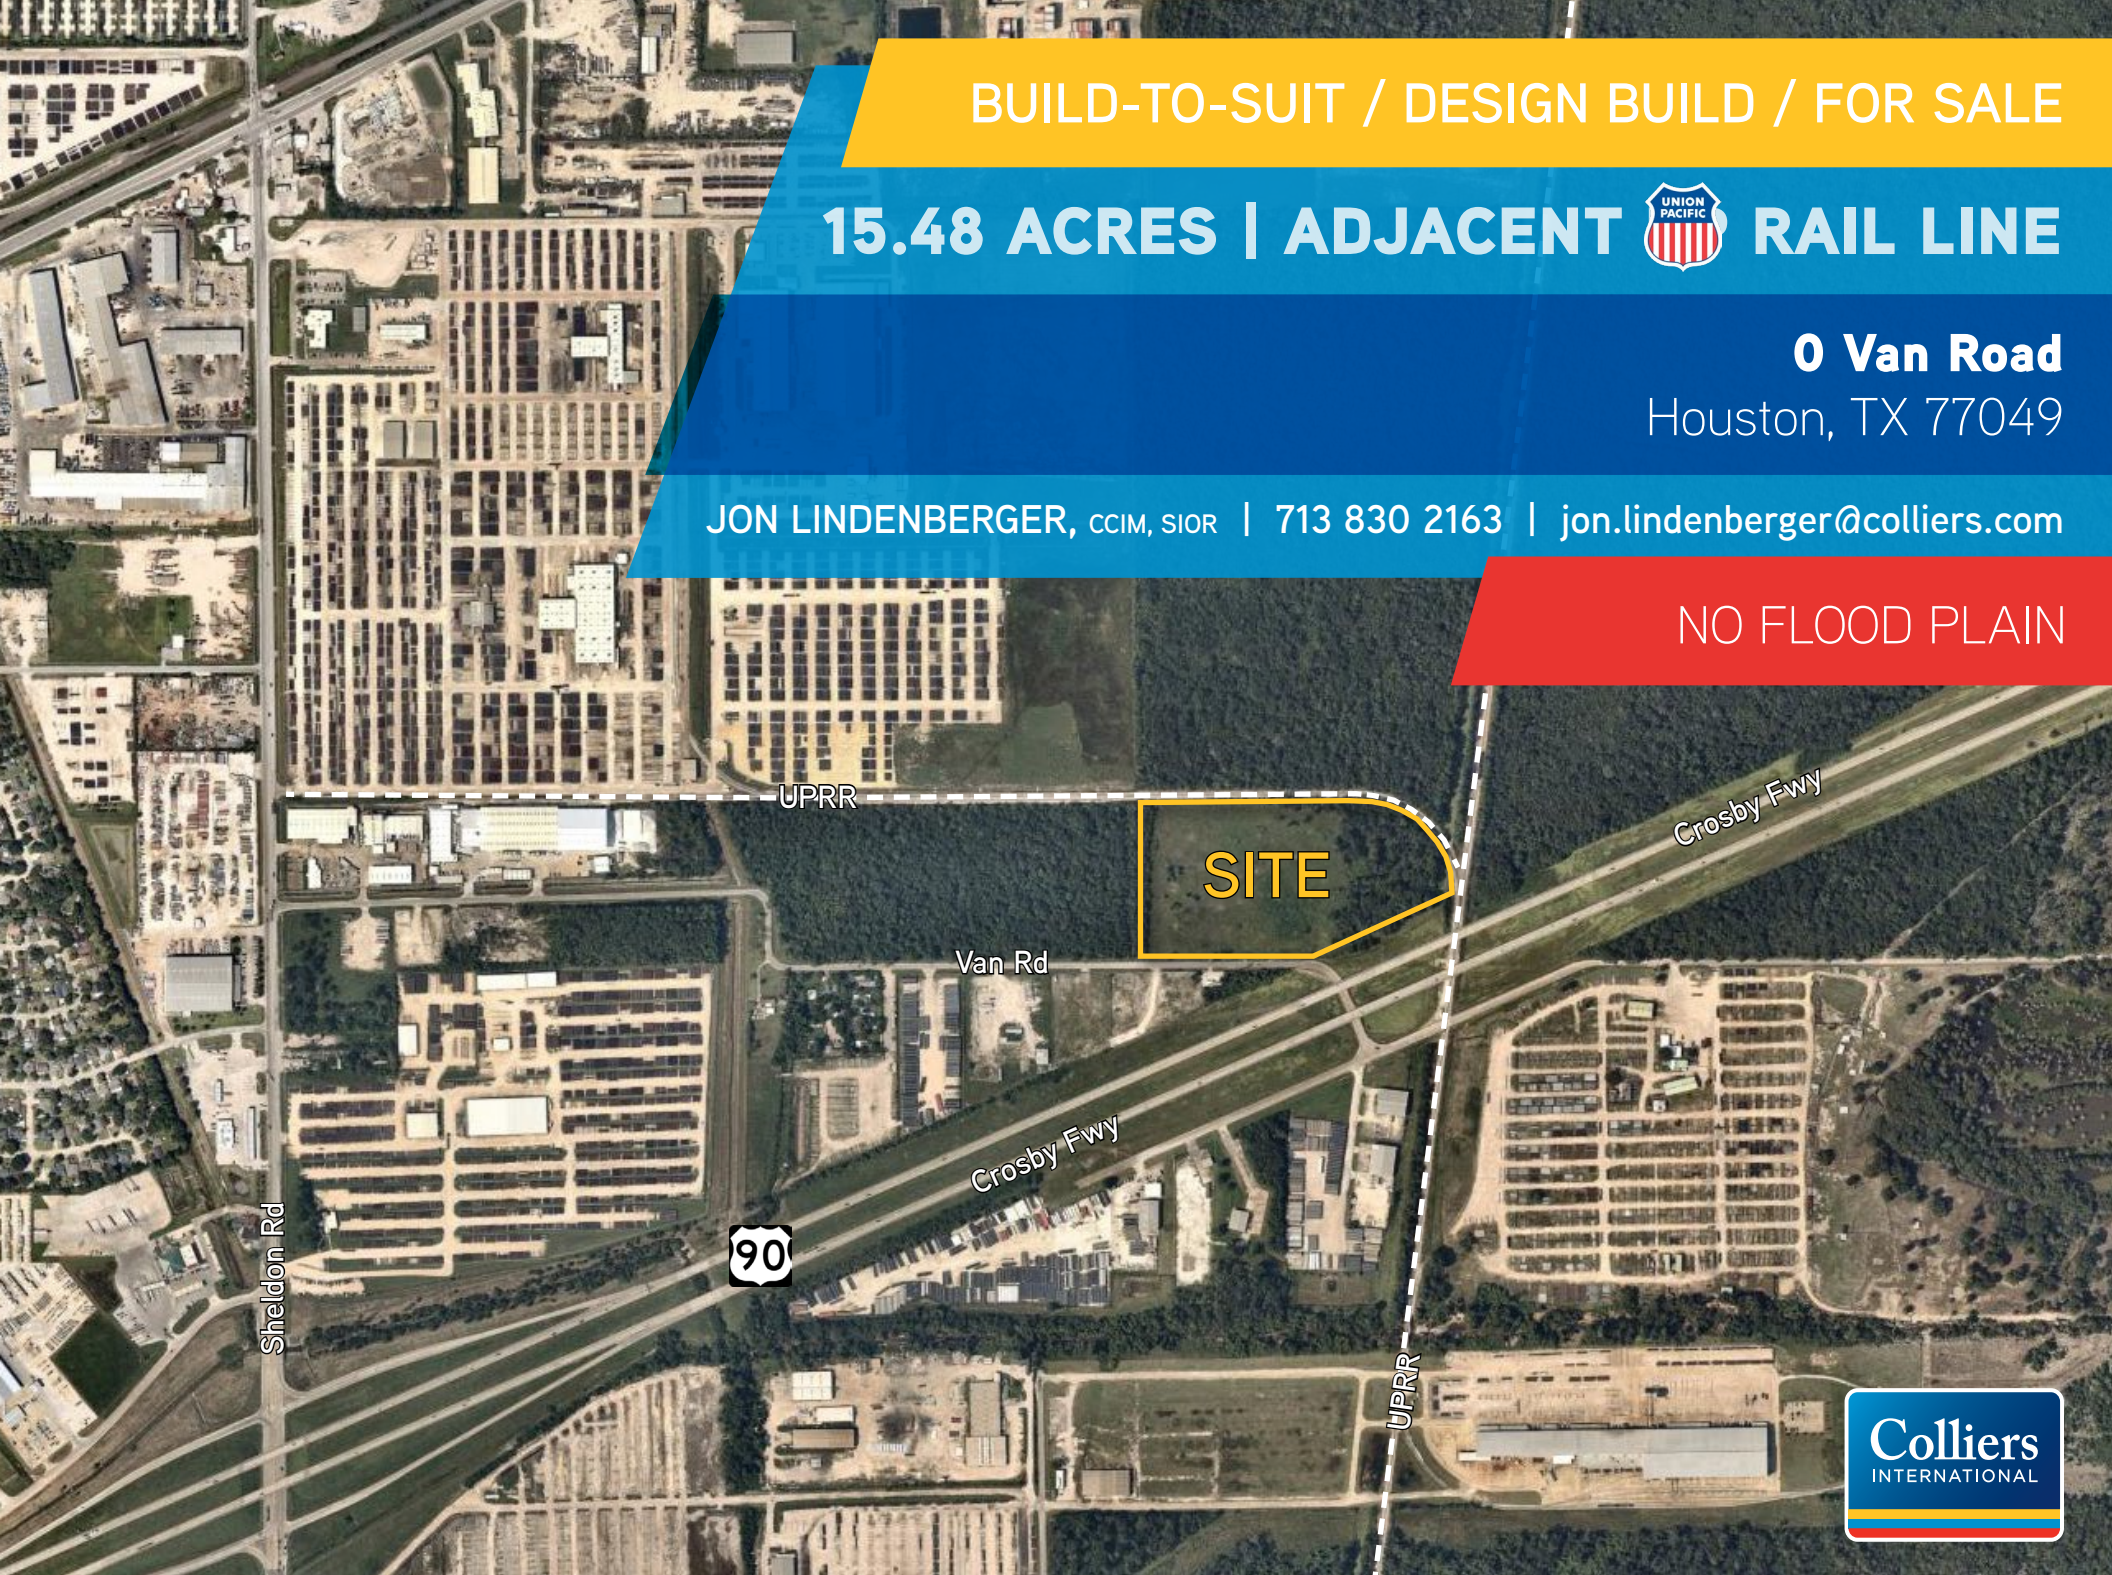



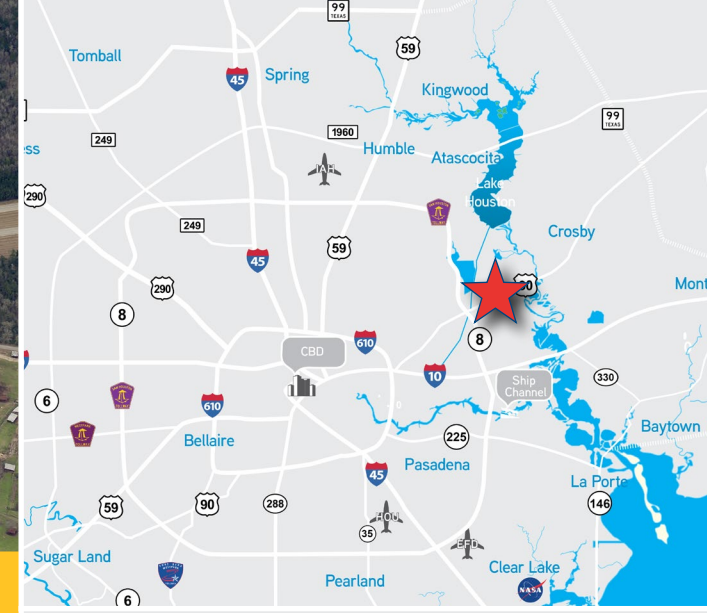

**BUILD-TO-SUIT / DESIGN BUILD / FOR SALE**

COLLIERS INTERNATIONAL  
1233 W. Loop South  
Suite 900  
Houston, Texas 77027  
713 222 2111

The site plan illustrates a proposed industrial facility layout. The site is bounded by Van Road (60' R/W) to the south, a proposed 35' driveway to the west, and a railroad spur line to the east. The facility includes four buildings: Building 1 (30,000 S.F.), Building 2 (20,000 S.F.), Building 3 (15,000 S.F.), and Building 4 (10,000 S.F.). Each building is accompanied by a loading area (100' x 100') and a future expansion area. The site also features four outside storage areas (±1.32, ±1.63, ±1.78, and ±1.66 acres) and a detention area (±2.4 acres). The site is bordered by U.S. Highway 90 to the southeast and a pipeline to the east. The plan includes various dimensions, bearings, and distances for the site boundaries and internal features.

**Site Boundaries and Dimensions:**


- Top Boundary: N 86°58'15" E 856.89'
- Left Boundary: N 03°01'45" W 665.00'
- Bottom Boundary: S 86°58'15" W 474.93'
- Right Boundary (Curved): L=566.18', R=424.62'
- Bottom-Right Boundary: S 63°47'29" W 864.45'

**Facility Components:**

- Buildings:**
  - BUILDING 1: 30,000 S.F., 100' x 300'
  - BUILDING 2: 20,000 S.F., 100' x 200'
  - BUILDING 3: 15,000 S.F., 100' x 150'
  - BUILDING 4: 10,000 S.F., 100' x 100'
- Storage Areas:**
  - OUTSIDE STORAGE ±1.32 ACRES
  - OUTSIDE STORAGE ±1.63 ACRES
  - OUTSIDE STORAGE ±1.78 ACRES
  - OUTSIDE STORAGE ±1.66 ACRES
- Other Features:**
  - DETENTION ±2.4 ACRES
  - RAILROAD (SPUR LINE)
  - PIPELINE
  - U.S. HIGHWAY 90
  - VAN ROAD (60' R/W)
  - PROPOSED 35' DRIVEWAY
  - 25' B.L. (Boundary Line)
  - 35' (Setback/Width)
  - 25' (Setback/Width)
  - 100' (Building/Loading Area Width)
  - 300' (Building 1 Length)
  - 200' (Building 2 Length)
  - 150' (Building 3 Length)
  - 100' (Building 4 Length)

15.48 Acres, 0 Van Road, Houston, TX 77049

BUILD-TO-SUIT / DESIGN BUILD / FOR SALE

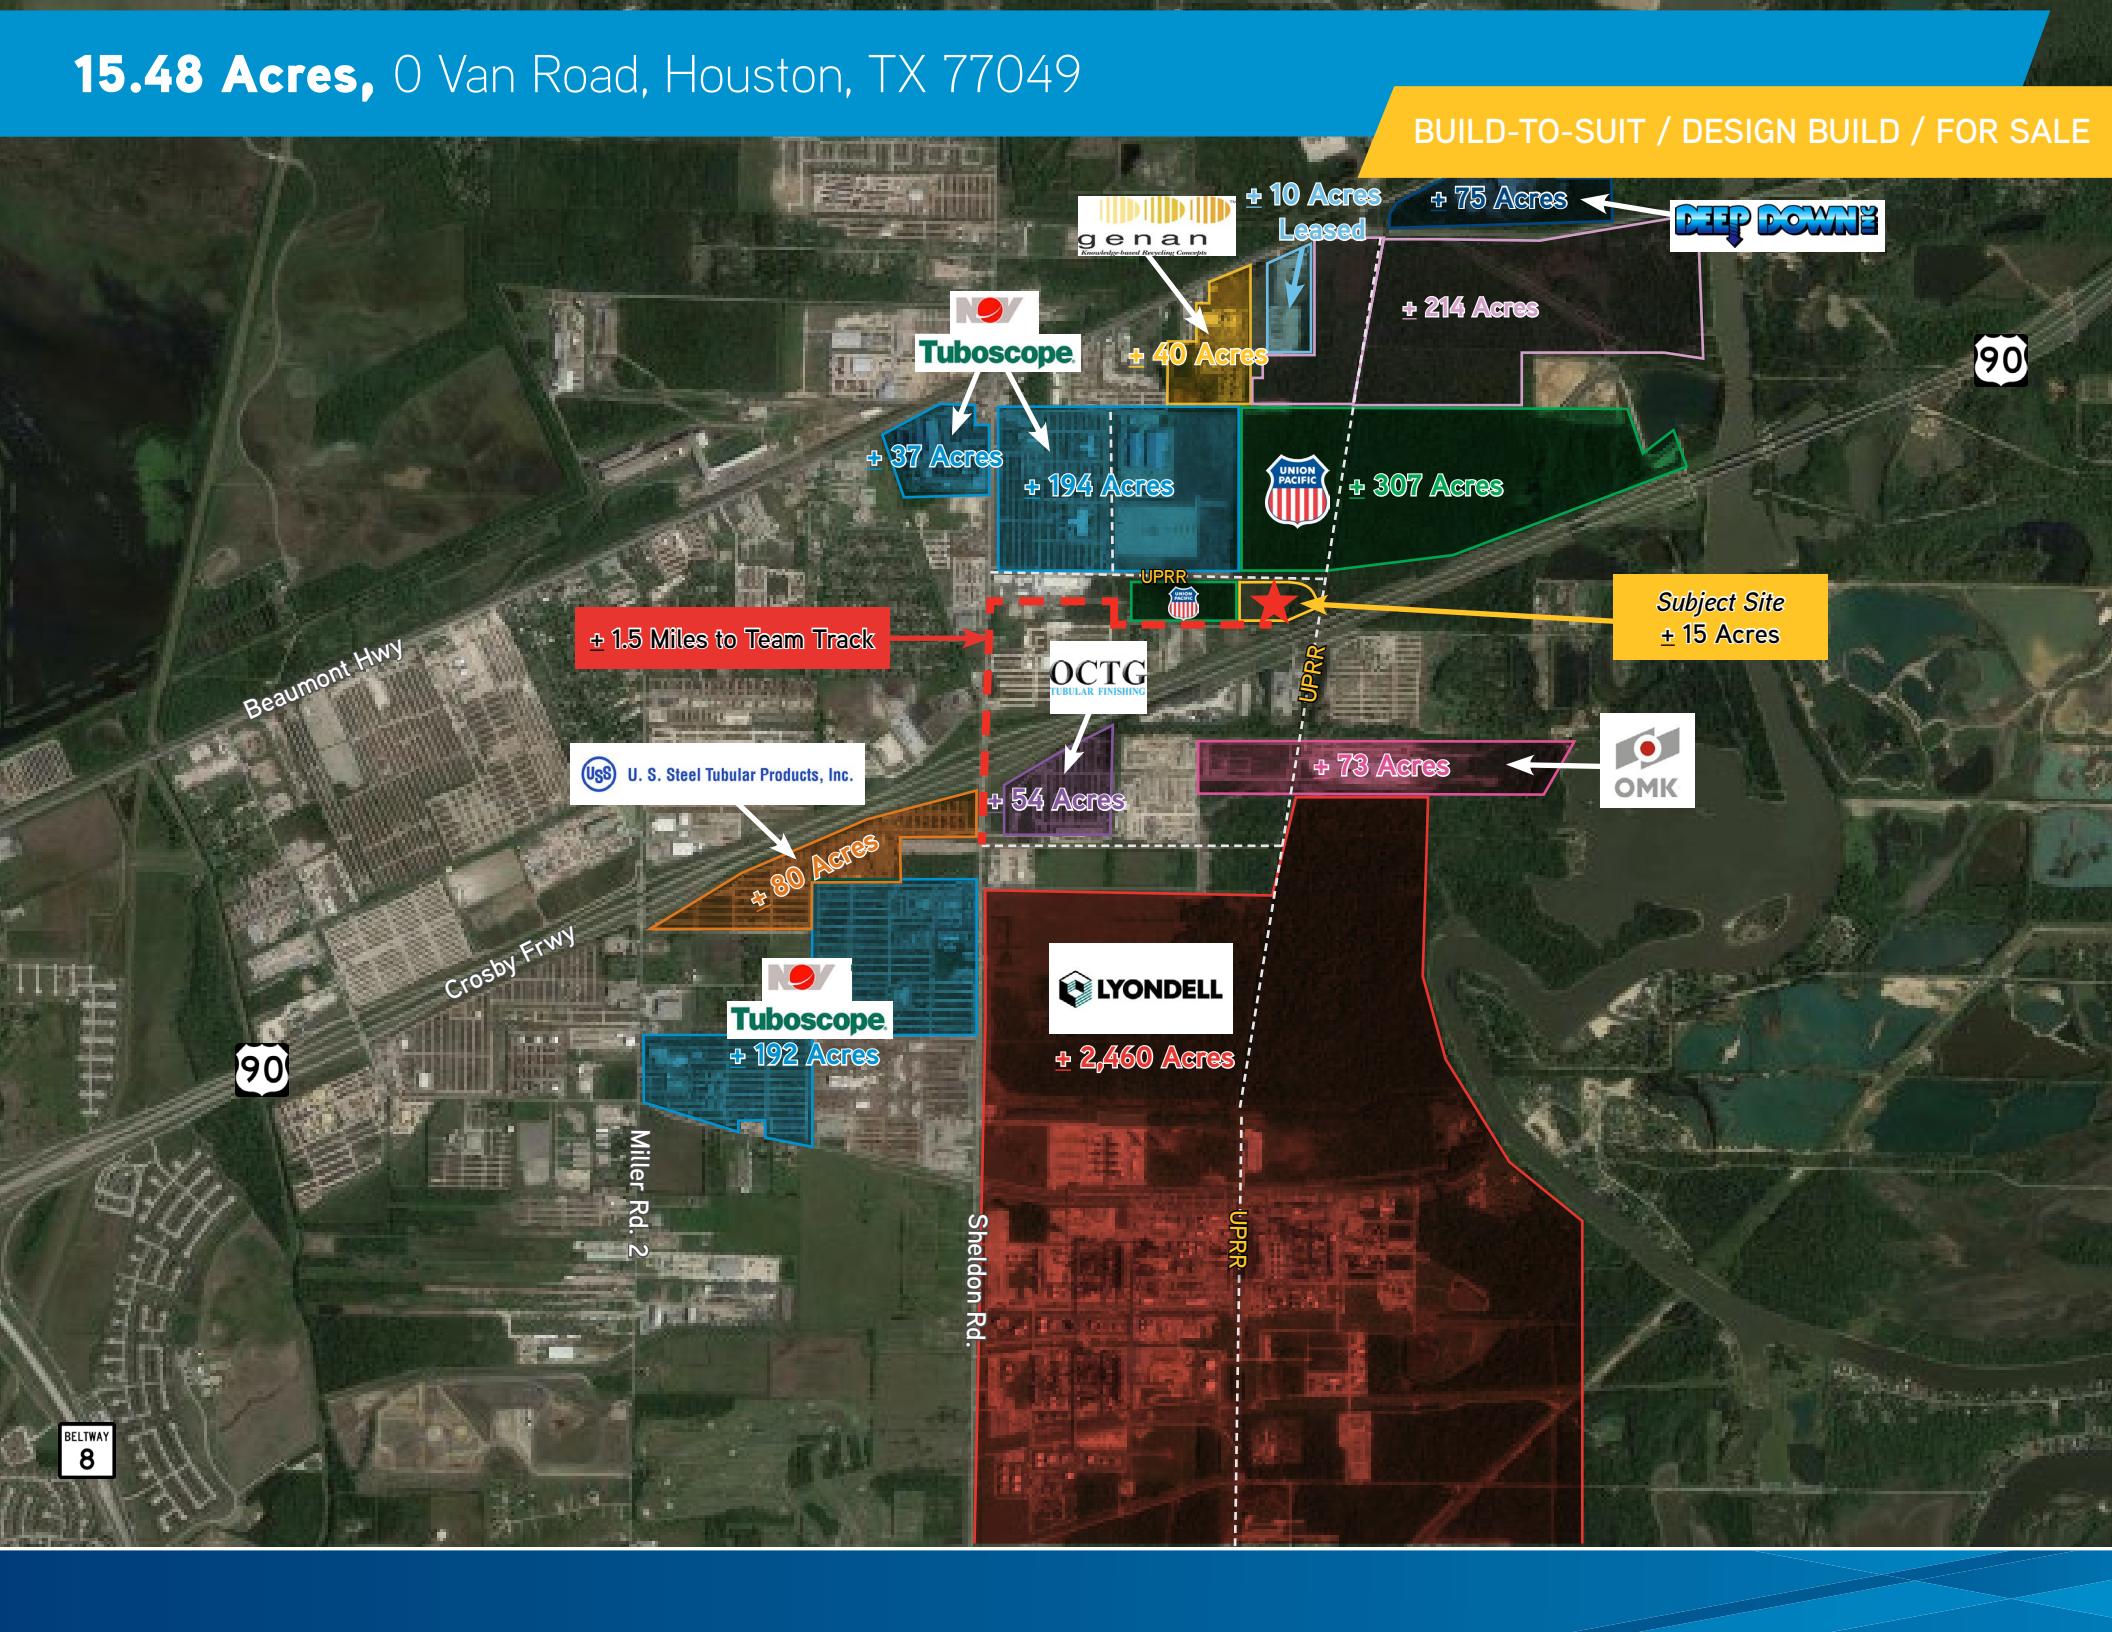



# Information About Brokerage Services

*Texas law requires all real estate license holders to give the following information about brokerage services to prospective buyers, tenants, sellers and landlords.*

## TYPES OF REAL ESTATE LICENSE HOLDERS:

- **A BROKER** is responsible for all brokerage activities, including acts performed by sales agents sponsored by the broker.
- **A SALES AGENT** must be sponsored by a broker and works with clients on behalf of the broker.

## A BROKER'S MINIMUM DUTIES REQUIRED BY LAW (A client is the person or party that the broker represents):

- Put the interests of the client above all other, including the broker's own interest;
- Inform the client of any material information about the property or transaction received by the broker;
- Answer the client's questions and present any offer to or counter-offer from the client; and
- Treat all parties to a real estate transaction honestly and fairly.

## A LICENSE HOLDER CAN REPRESENT A PARTY IN A REAL ESTATE TRANSACTION:

**AS AGENT FOR OWNER (SELLER/LANDLORD):** The broker becomes the property owner's agent through an agreement with the owner, usually in a written listing to sell or property management agreement. An owner's agent must perform the broker's minimum duties above and must inform the owner of any material information about the property or transaction known by the agent, including information disclosed to the agent or subagent by the buyer or buyer's agent/

**AS AGENT FOR BUYER/TENANT:** The broker becomes the buyers/tenant's agent by agreeing to represent the buyer, usually through a written representation agreement. A buyer's agent must perform the broker's minimum duties above and must inform the buyer of any material information about the property or transaction known by the agent, including information disclosed to the agent by the seller or seller's agent.

**AS AGENT FOR BOTH – INTERMEDIARY:** To act as an intermediary between the parties the broker must first obtain the written agreement of *each party* to the transaction. The written agreement must state who will pay the broker and, in conspicuous bold or underlined print, set forth the broker's obligations as an intermediary. A broker who acts as an intermediary:

- Must treat all parties to the transaction impartially and fairly;
- May, with the parties' written consent, appoint a different license holder associated with the broker to each party (owner and buyer) to communicate with, provide opinion and advice to, and carry out the instructions of each party to the transaction.
- Must not, unless specifically authorized in writing to do so by the party, disclose:
  - That the owner will accept a price less than the written asking price;
  - That the buyer/tenant will pay a price greater than the price submitted in a written offer; and
  - Any confidential information or any other information that a party specifically instructs the broker in writing not to disclose, unless required to do so by law.

**AS SUBAGENT:** A license holder acts as a subagent when aiding a buyer in a transaction without an agreement to represent the buyer. A subagent can assist the buyer but does not represent the buyer and must place the interests of the owner first.

## TO AVOID DISPUTES, ALL AGREEMENTS BETWEEN YOU AND A BROKER SHOULD BE IN WRITING AND CLEARLY ESTABLISHED:

- The broker's duties and responsibilities to you, and your obligations under the representation agreement.
- Who will pay the broker for services provided to you, when payment will be made and how the payment will be calculated.

**LICENSE HOLDER CONTACT INFORMATION:** This notice is being provided for information purposed. It does not create an obligation for you to use the broker's services. Please acknowledge receipt of this notice below and retain a copy for your records.

Colliers International  
Houston, Inc.

Licensed Broker/Broker Firm Name  
or Primary Assumed Business Name

29114

License No.

houston.info@colliers.com

Email

(713) 222-2111

Phone

Gary Mabray

Designated Broker of Firm

138207

License No.

gary.mabray@colliers.com

Email

(713) 830-2104

Phone

Patrick Duffy

Licensed Supervisor of Sales  
Agent/Associate

604308

License No.

patrick.duffy@colliers.com

Email

(713) 830-2112

Phone

Jon Lindenberger

Sales Agent/Associate's Name

588513

License No.

jon.lindenberger@colliers.com

Email

(713) 830-2163

Phone

\_\_\_\_\_  
Buyer/Tenant/Seller/Landlord Initials

\_\_\_\_\_  
Date