




WESTPOINT BUSINESS CENTER PLYMOUTH, MN

Building I	13895 Industrial Park Blvd
Building II	1840 Berkshire Lane
Building III	13801 Industrial Park Blvd
Building IV	13820 Industrial Park Blvd
Building V	1945 Annapolis Lane

Accelerating success.



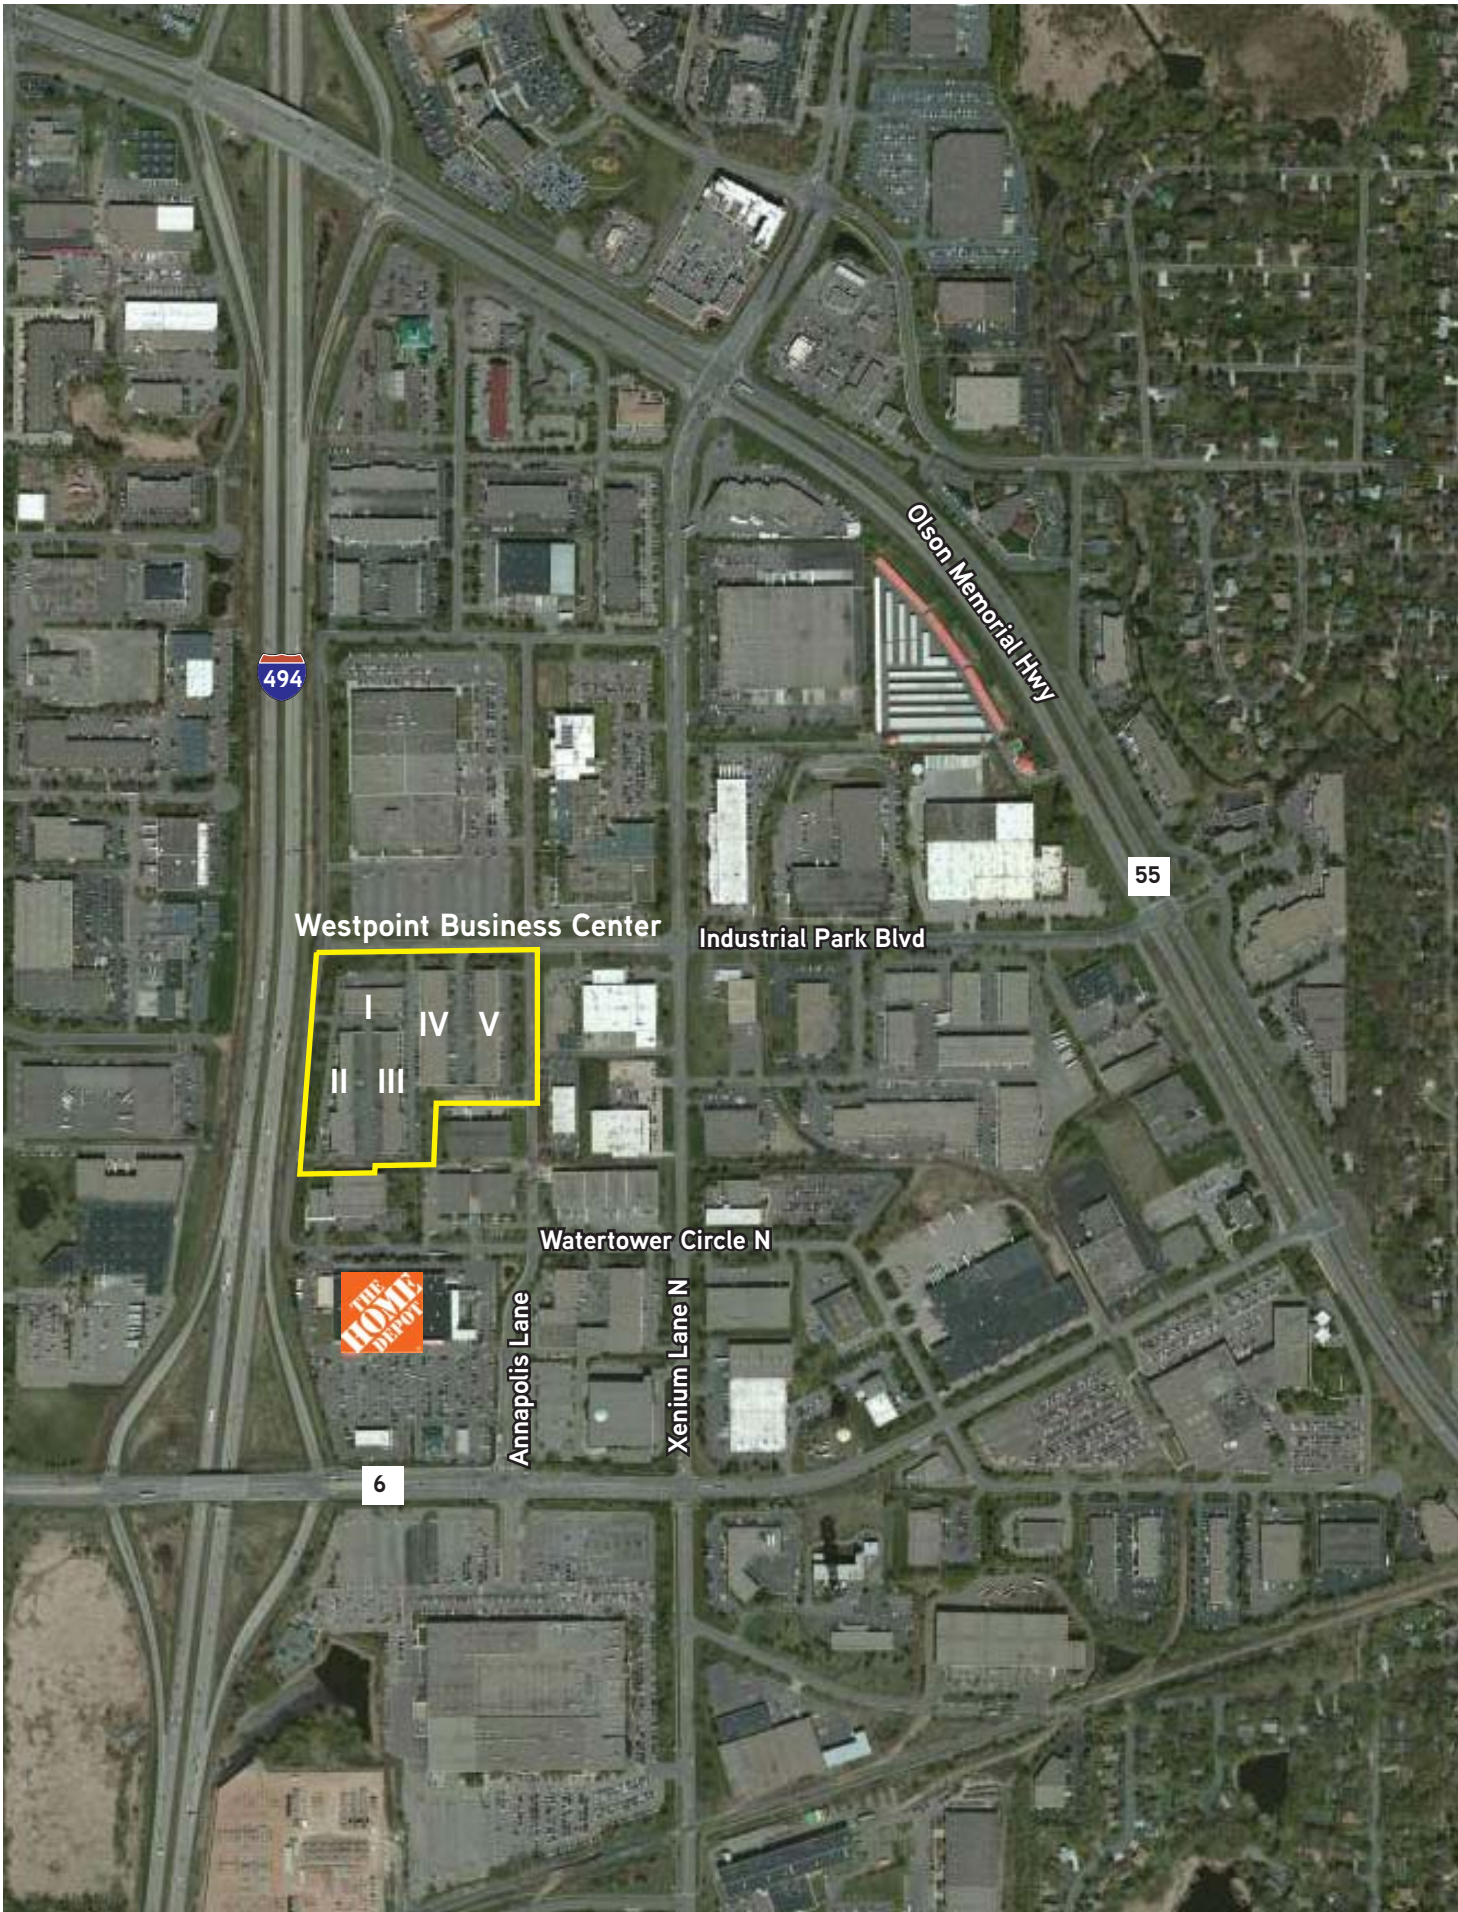



PROPERTY FACT SHEET

Westpoint Business Ctr Bldg I



13895 INDUSTRIAL PARK BLVD, PLYMOUTH



PROPERTY ADDRESS:

13895 Industrial Park Blvd
Plymouth, MN

CURRENTLY AVAILABLE:

SUITE 100:

5,770 square feet office

SUITE 120:

2,673 square feet office

SUITE 125:

630 square feet office

SUITE 120/125:

3,303 square feet office

SUITE 145:

924 square feet office

YEAR BUILT:

1978

CLEAR HEIGHT:

8'

ZONING:

I-2 General Industrial

BUILDING SQUARE FEET:

17,062 square feet total

NET RENTAL RATES:

\$9.50 per square foot office

\$7.50 per square foot tech

\$4.75 per square foot warehouse

2018 EST. CAM & REAL ESTATE TAX:

\$6.45 per square foot CAM

\$1.75 per square foot real estate taxes

\$8.20 per square foot total

AMENITIES:

- Five (5) building development totaling 162,000 SF
- Great access and visibility to I-494
- Near many area amenities
- Flexible bay sizes
- Locally owned and managed

For Leasing Information, Contact:

PAUL BICKFORD

952 897 7732

paul.bickford@colliers.com

ROB BRASS

952 897 7757

rob.brass@colliers.com

ANDREW ODNEY

952 897 7709


andrew.odney@colliers.com

COLLIERS INTERNATIONAL

4350 Baker Road, Suite 400

Minnetonka, MN 55343

www.colliers.com

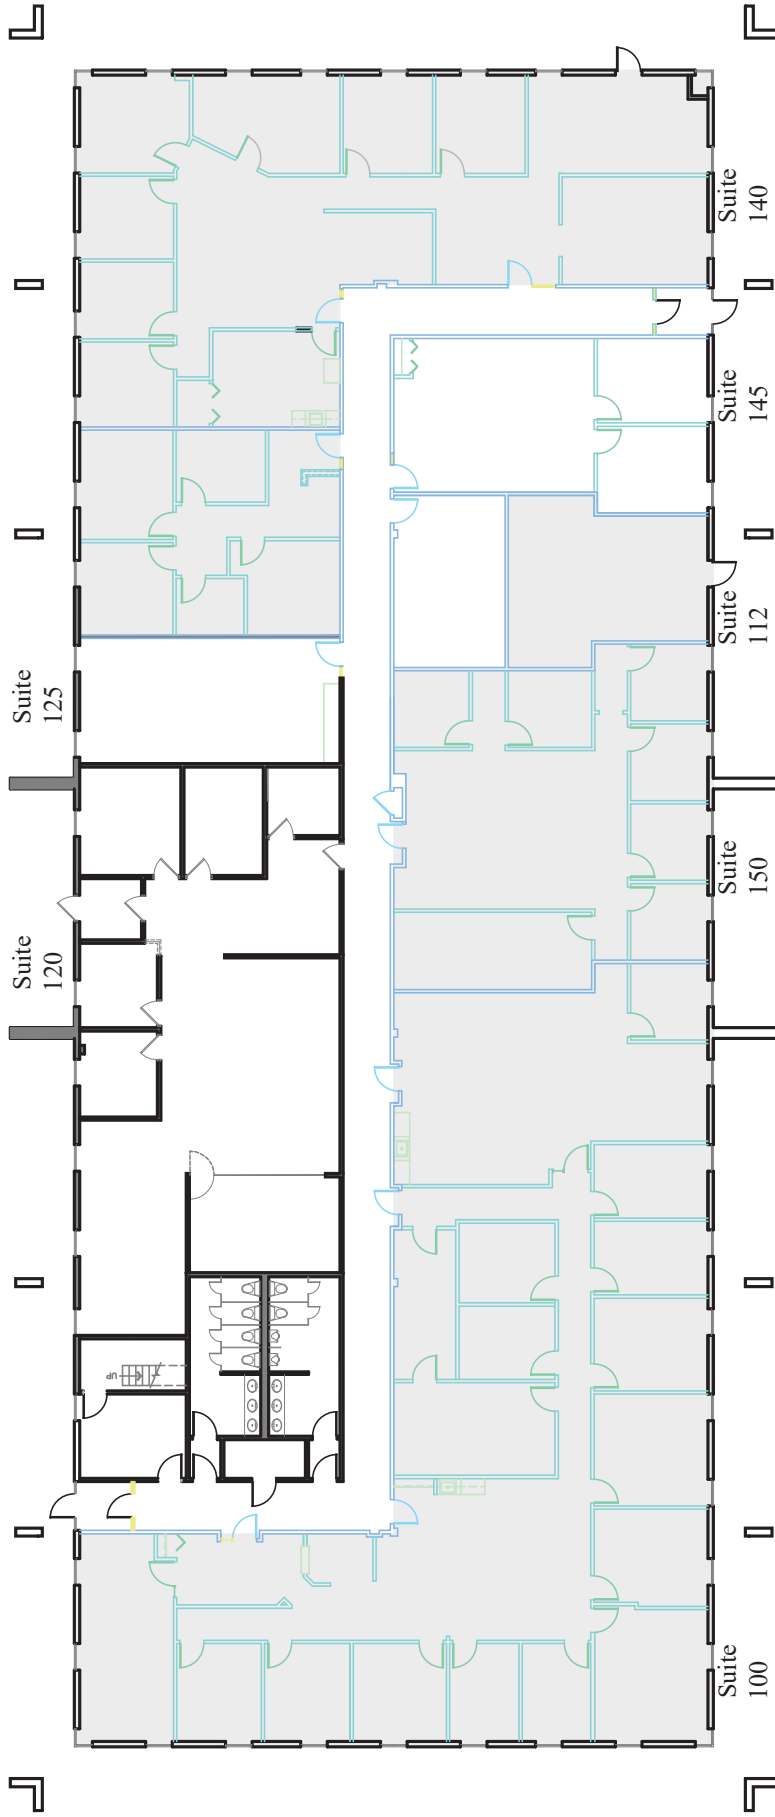

Floor Plan

Scale: 1" = 20'-0"




4350 Baker Road, Suite 400
Minnetonka, MN 55343
952.897.7874 Fax: 952.897.7740

Westpoint Business Center I

**13895 Industrial Park Blvd.
Plymouth, MN 55441
16,800 Sq. Ft.**



Leasing Contacts:
Rob Brass:
Paul Bickford:
Andrew Olinney:
(952) 897-7757
(952) 897-7732
(952) 897-7709

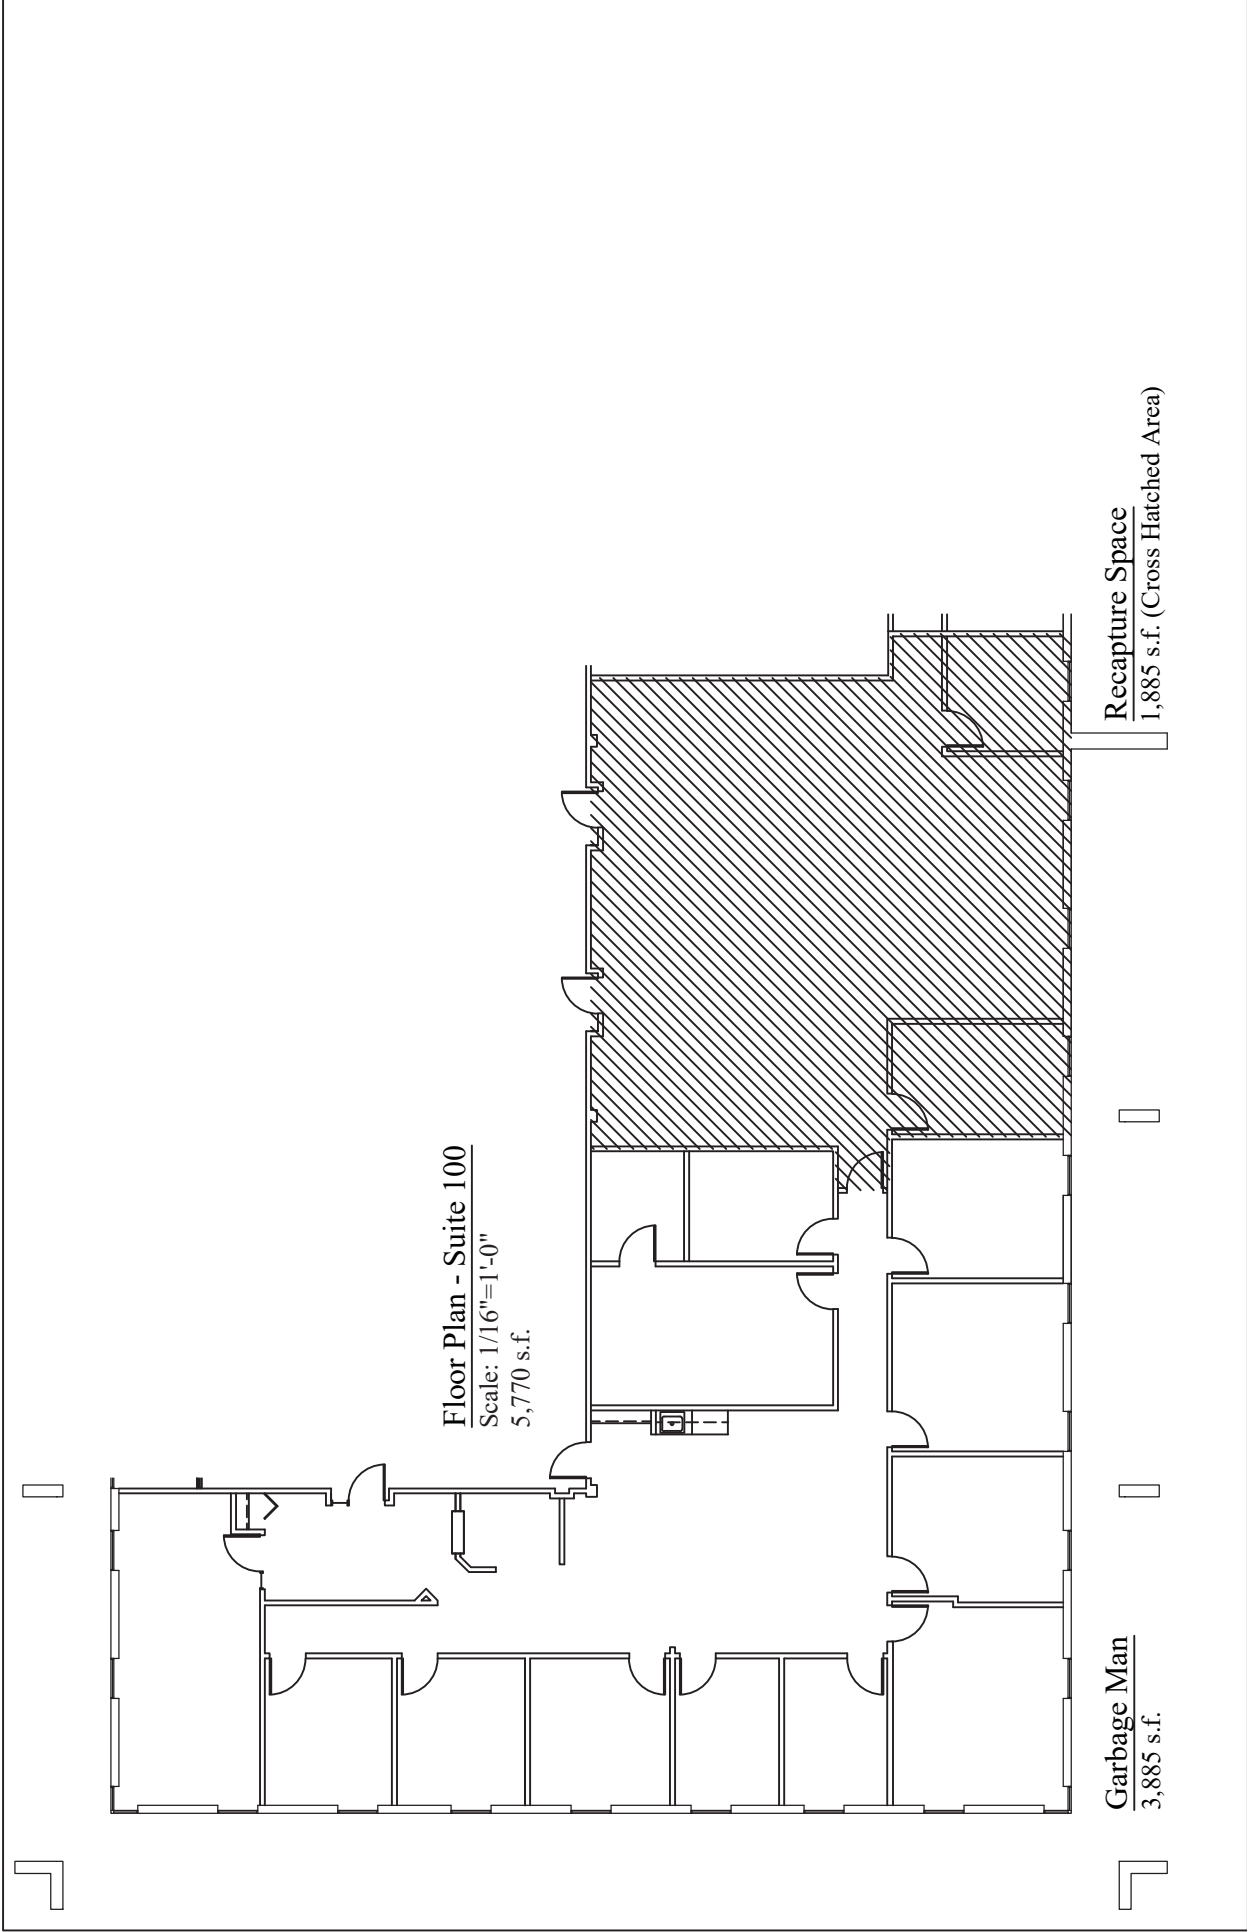


Westpoint Business Center I
13895 Industrial Park Blvd.
Plymouth, MN 55441


GENESIS
ARCHITECTURE
4350 Baker Road, Suite 400
Minnetonka, MN 55343
952.897.7874 Fax: 952.897.7740



Leasing Contacts:
Rob Brass: (952) 897-7757
Paul Bickford: (952) 897-7732
Andrew Oltrej: (952) 897-7709

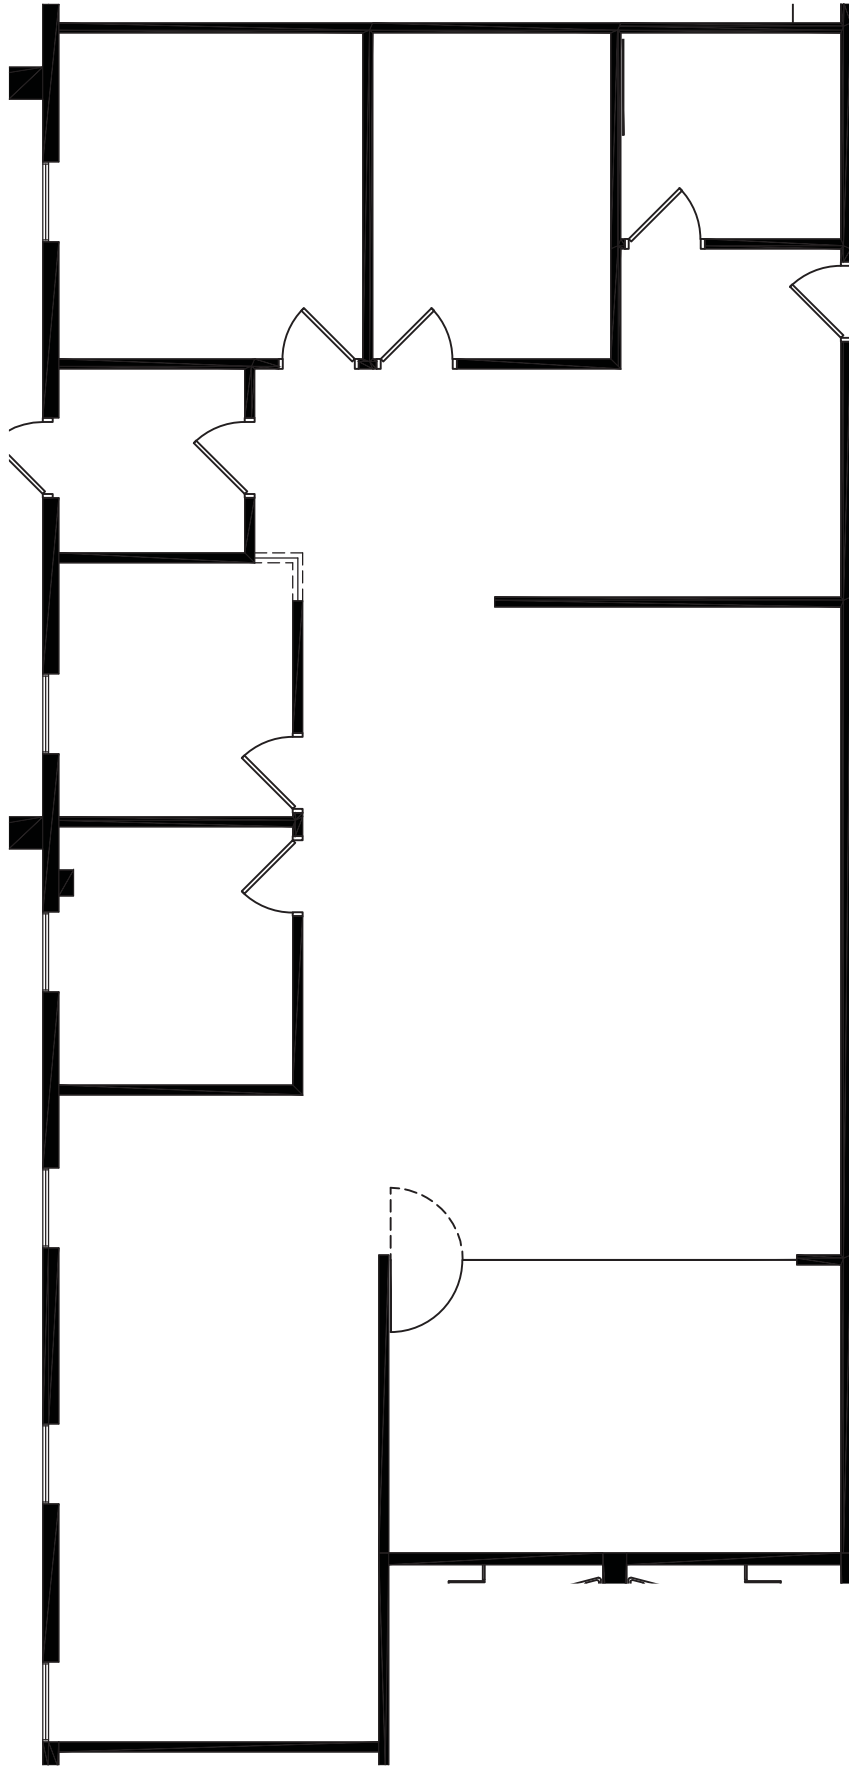

Floor Plan - Suite 120
Scale: 1/8"=1'-0"
2,673 s.f.

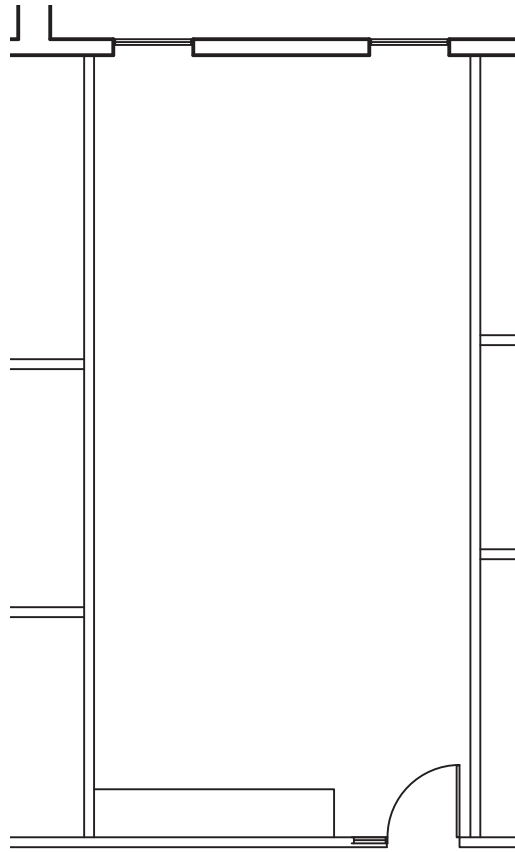

Floor Plan - Suite 125

Scale: 1/8"=1'-0"


630 s.f.




4350 Baker Road, Suite 400
Minnetonka, MN 55343
952.897.7874 Fax: 952.897.7740

Westpoint Business Center I

**13895 Industrial Park Blvd.
Plymouth, MN 55441**

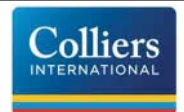

Leasing Contacts:
Rob Brass: (952) 897-7757
Paul Bickford: (952) 897-7732
Andrew Odney: (952) 897-7709

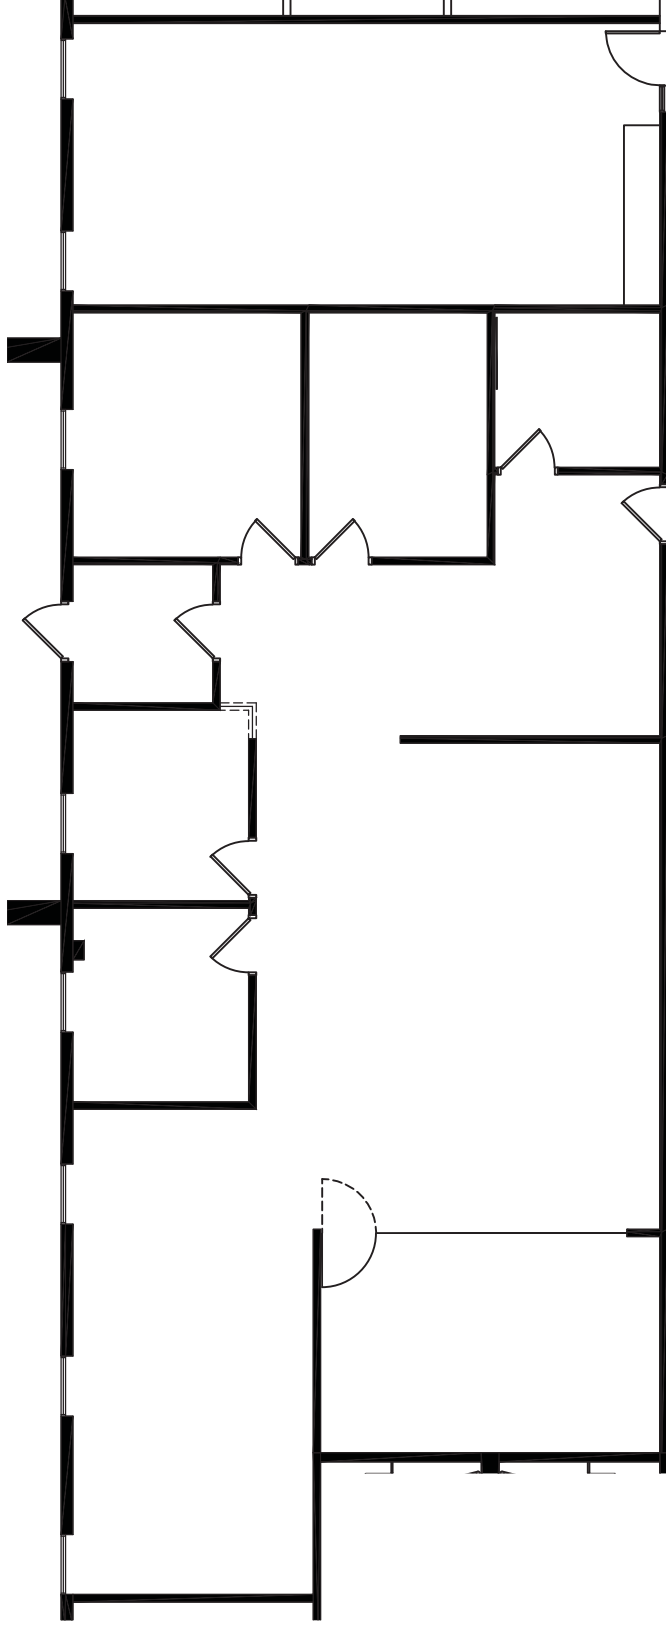

Floor Plan - Suite 120-125 Combo


Scale: 1/8"=1'-0"
3,303 s.f.

GENESIS
ARCHITECTURE
4350 Baker Road, Suite 400
Minnetonka, MN 55343
952.897.7874 Fax: 952.897.7740

Westpoint Business Center I
13895 Industrial Park Blvd.
Plymouth, MN 55441



Leasing Contacts:
Rob Brass: (952) 897-7757
Paul Bickford: (952) 897-7732
Andrew Olney: (952) 897-7709

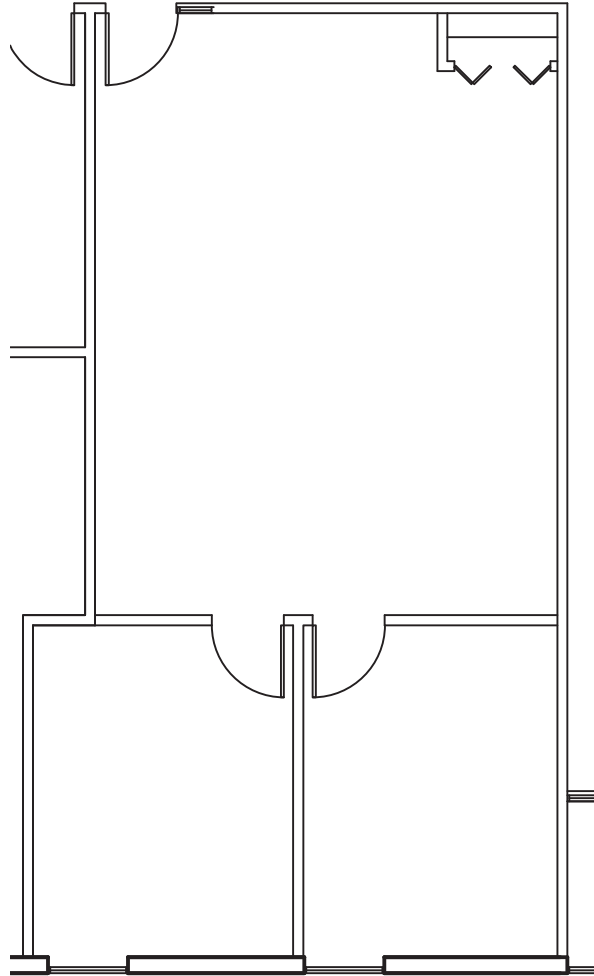

Floor Plan - Suite 145

Scale: 1/8"=1'-0"


924 s.f.



4350 Baker Road, Suite 400
Minnetonka, MN 55343
952.897.7874 Fax: 952.897.7740

Westpoint Business Center I

**13895 Industrial Park Blvd.
Plymouth, MN 55441**

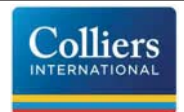

Leasing Contacts:
Rob Brass: (952) 897-7757
Paul Bickford: (952) 897-7732
Andrew Odney: (952) 897-7709

PROPERTY FACT SHEET

Westpoint Business Ctr Bldg II



1840 BERKSHIRE LANE, PLYMOUTH



PROPERTY ADDRESS:

1840 Berkshire Lane
Plymouth, MN

CURRENTLY AVAILABLE:

No vacancies currently

YEAR BUILT:

1978

CLEAR HEIGHT:

12' clear

ZONING:

Industrial

BUILDING SQUARE FEET:

31,366 square feet total

NET RENTAL RATES:

\$9.50 per square foot office
\$7.50 per square foot tech
\$4.75 per square foot warehouse

2018 EST. CAM & REAL ESTATE TAX:

\$2.06 per square foot CAM
\$1.75 per square foot real estate taxes
\$3.81 per square foot total

AMENITIES:

- Five (5) building development totaling 162,000 SF
- Great access and visibility to I-494
- Near many area amenities
- Flexible bay sizes
- Locally owned and managed

For Leasing Information, Contact:

PAUL BICKFORD
952 897 7732
paul.bickford@colliers.com

ROB BRASS
952 897 7757
rob.brass@colliers.com

ANDREW ODNEY
952 897 7709
andrew.odney@colliers.com

COLLIERS INTERNATIONAL
4350 Baker Road, Suite 400
Minnetonka, MN 55343
www.colliers.com

PROPERTY FACT SHEET

Westpoint Business Ctr Bldg III



13801 INDUSTRIAL PARK BLVD, PLYMOUTH



PROPERTY ADDRESS:

13801 Industrial Park Blvd
Plymouth, MN

CURRENTLY AVAILABLE:

No vacancies currently

YEAR BUILT:

1978

CLEAR HEIGHT:

12'

ZONING:

Industrial

BUILDING SQUARE FEET:

32,634 square feet total

NET RENTAL RATES:

\$9.50 per square foot office
\$7.50 per square foot tech
\$4.75 per square foot warehouse

2018 EST. CAM & REAL ESTATE TAX:

\$2.06 per square foot CAM
\$1.75 per square foot real estate taxes
\$3.81 per square foot total

AMENITIES:

- Five (5) building development totaling 162,000 SF
- Great access and visibility to I-494
- Near many area amenities
- Flexible bay sizes
- Locally owned and managed

For Leasing Information, Contact:

PAUL BICKFORD
952 897 7732
paul.bickford@colliers.com

ROB BRASS
952 897 7757
rob.brass@colliers.com

ANDREW ODNEY
952 897 7709
andrew.odney@colliers.com

COLLIERS INTERNATIONAL
4350 Baker Road, Suite 400
Minnetonka, MN 55343
www.colliers.com

PROPERTY FACT SHEET

Westpoint Business Ctr Bldg IV



13820 INDUSTRIAL PARK BLVD, PLYMOUTH



PROPERTY ADDRESS:

13820 Industrial Park Blvd
Plymouth, MN

CURRENTLY AVAILABLE:

No vacancies currently

YEAR BUILT:

1978

CLEAR HEIGHT:

16'

ZONING:

Industrial

BUILDING SQUARE FEET:

43,678 square feet total

NET RENTAL RATES:

\$9.50 per square foot office
\$7.50 per square foot tech
\$4.75 per square foot warehouse

2018 EST. CAM & REAL ESTATE TAX:

\$2.06 per square foot CAM
\$1.75 per square foot real estate taxes
\$3.81 per square foot total

AMENITIES:

- Five (5) building development totaling 162,000 SF
- Great access and visibility to I-494
- Near many area amenities
- Flexible bay sizes
- Locally owned and managed

For Leasing Information, Contact:

PAUL BICKFORD
952 897 7732
paul.bickford@colliers.com

ROB BRASS
952 897 7757
rob.brass@colliers.com

ANDREW ODNEY
952 897 7709
andrew.odney@colliers.com

COLLIERS INTERNATIONAL
4350 Baker Road, Suite 400
Minnetonka, MN 55343
www.colliers.com

PROPERTY FACT SHEET

Westpoint Business Ctr Bldg V



1945 ANNAPOLIS LANE, PLYMOUTH



PROPERTY ADDRESS:

1945 Annapolis Lane
Plymouth, MN

CURRENTLY AVAILABLE:

No vacancies currently

YEAR BUILT:

1978

CLEAR HEIGHT:

16'

ZONING:

Industrial

BUILDING SQUARE FEET:

37,188 square feet total

NET RENTAL RATES:

\$9.50 per square foot office
\$7.50 per square foot tech
\$4.75 per square foot warehouse

2018 EST. CAM & REAL ESTATE TAX:

\$2.06 per square foot CAM
\$1.75 per square foot real estate taxes
\$3.81 per square foot total

AMENITIES:

- Five (5) building development totaling 162,000 SF
- Great access and visibility to I-494
- Near many area amenities
- Flexible bay sizes
- Locally owned and managed

For Leasing Information, Contact:

PAUL BICKFORD
952 897 7732
paul.bickford@colliers.com

ROB BRASS
952 897 7757
rob.brass@colliers.com

ANDREW ODNEY
952 897 7709
andrew.odney@colliers.com

COLLIERS INTERNATIONAL
4350 Baker Road, Suite 400
Minnetonka, MN 55343
www.colliers.com

CONTACT DETAILS

Paul Bickford
DIR 952.897.7732
paul.bickford@colliers.com

Rob Brass
DIR 952.897.7757
rob.brass@colliers.com

Andrew Odney
DIR 952.897.7709
andrew.odney@colliers.com

Colliers International
4350 Baker Road Ste 400
Minneapolis, MN 55343

www.colliers.com/msp

