
 


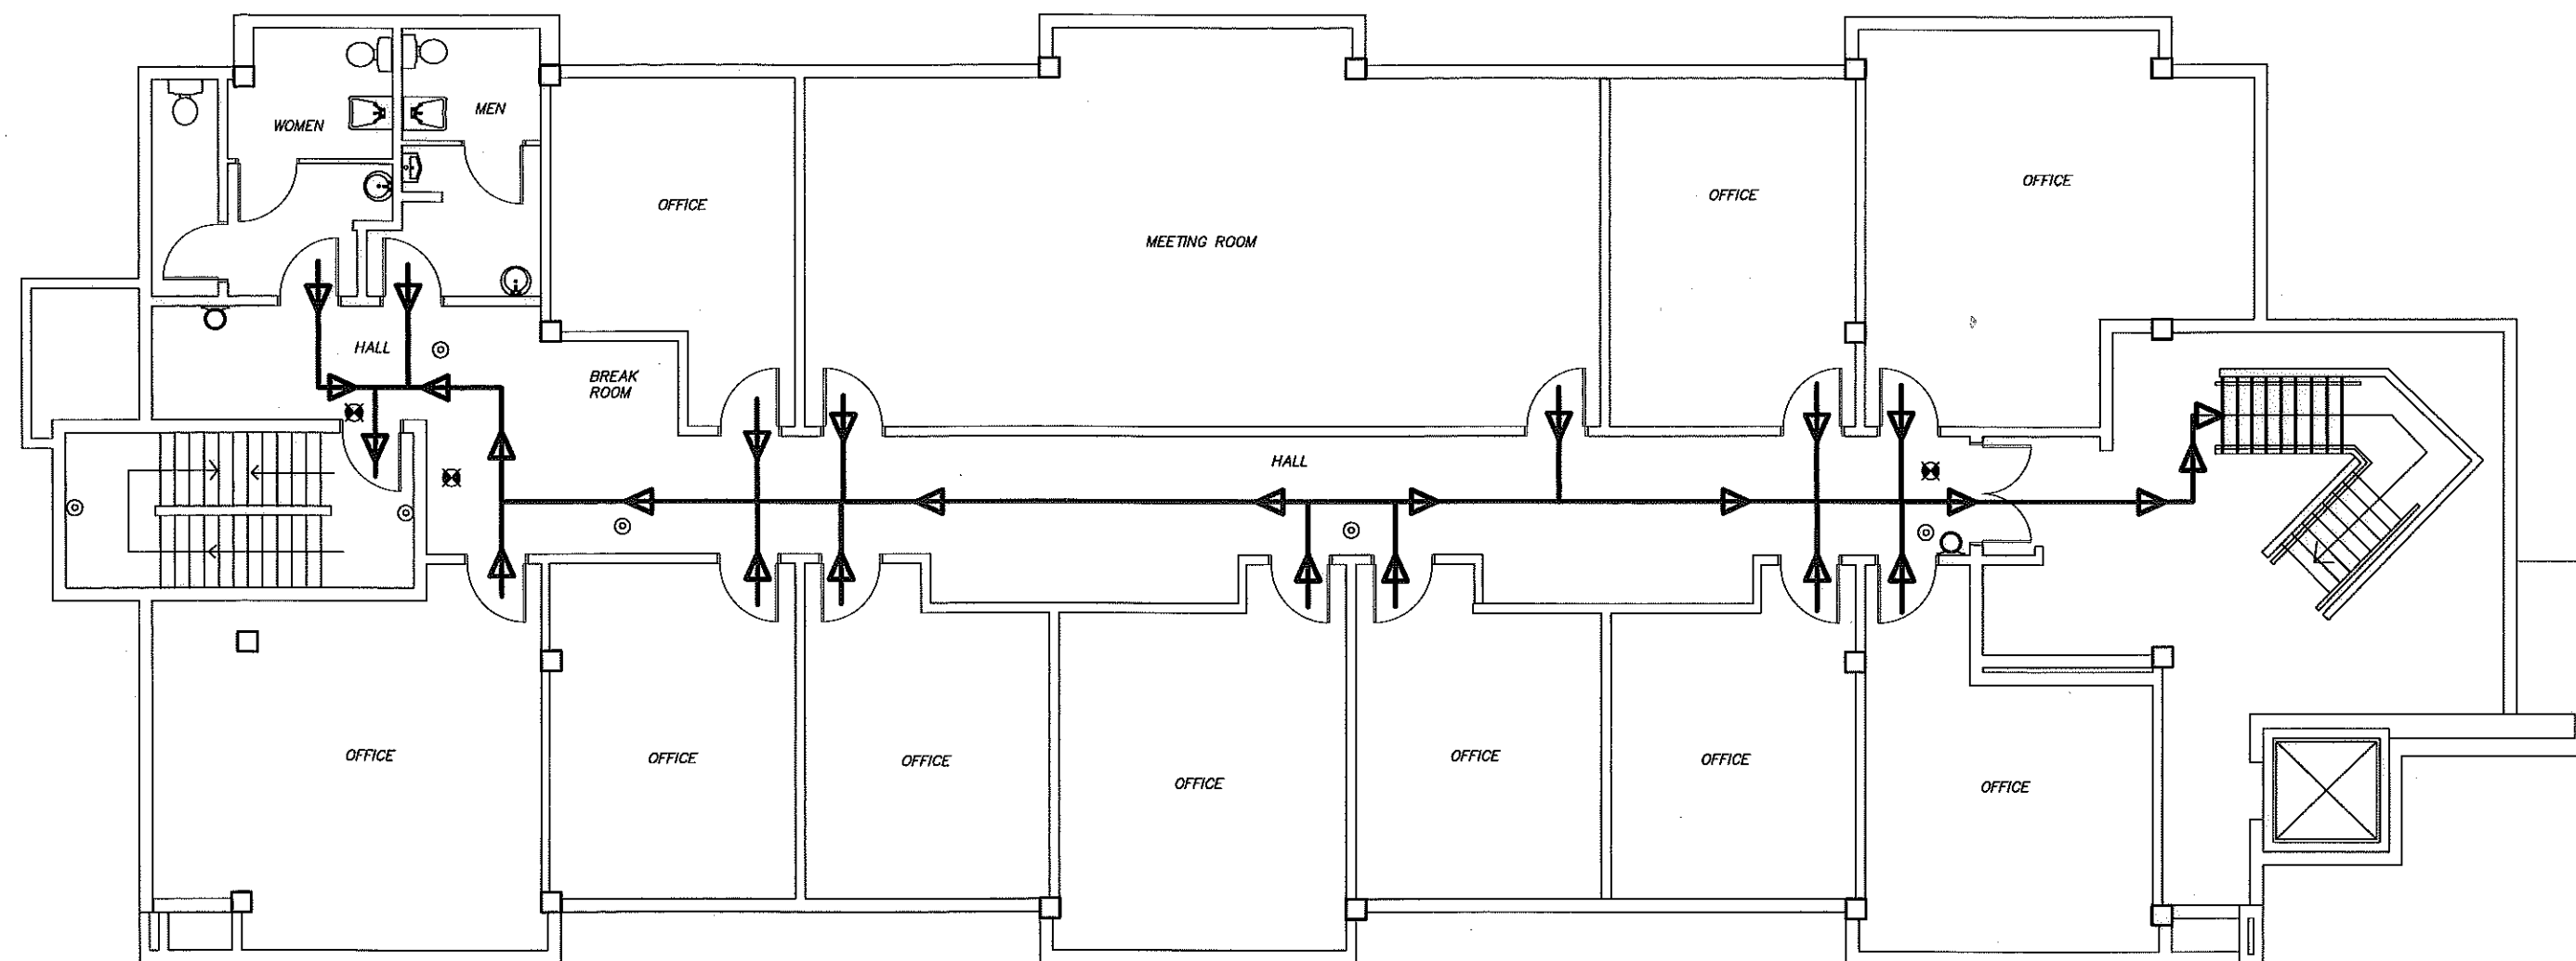


# FIRST FLOOR FIRE EVACUATION PLAN

SCALE 1/4" = 1'

## FIRE RELATED LEGEND :


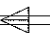


-  --- ILLUMINATED EXIT LIGHT
-  --- EVACUATION ROUTE
-  --- EXIT LIGHT
-  --- 2A10BC PORTABLE FIRE EXTINGUISHER



# **SECOND FLOOR FIRE EVACUATION PLAN**

SCALE 1/4" = 1'

## **FIRE RELATED LEGEND :**

-  ILLUMINATED EXIT LIGHT
-  EVACUATION ROUTE
-  EXIT LIGHT
-  2A10BC PORTABLE FIRE EXTINGUISHER