



10700 NORTHUP

CREATIVE OFFICE SPACE ON THE EASTSIDE  
10700 NORTHUP WAY, BELLEVUE, WA 98004








## LEASE OFFERING

- » Suite 110 - 3,432 RSF (divisible) - available now
- » \$28.00/RSF/Yr, NNN
- » Creative office space with exposed tall wood beam ceilings
- » Newly created shell condition ready for tenant improvements
- » Unique 2-story atrium lobby with ample natural light
- » Building signage available with visibility to SR-520
- » 4.58 parking stalls/1,000 rentable square feet. Approximately 1/1,000 of which is covered at a rate of \$75.00/stall/month
- » New building shared fitness center, showers, lockers, and Avanti market onsite



## PROPERTY DETAILS

- » Excellent visibility and exposure from SR-520
- » Walking distance to Burgermaster, Big Fish Grill, Kindercare Child Care, X Gym, South Kirkland Transit Station
- » Newly renovated South Kirkland Transit Station includes 242 apartment homes, 785 parking spaces and bicycle lockers
- » At the intersection of Cross Kirkland Corridor Trail and new SR-520 bridge trail
- » Three roof-top mammoth HVAC units with Horizontal VAV distribution with digital controls, providing approximately 145 tons of cooling
- » Two elevators that service both office floors and parking level
- » Multiple ingress/egress options at Northup and NE 38th Place
- » 1,200 amp, 3-phase power supplied at 12.8 watts per square foot

## AVAILABLE SPACE SUMMARY AND FLOORPLANS

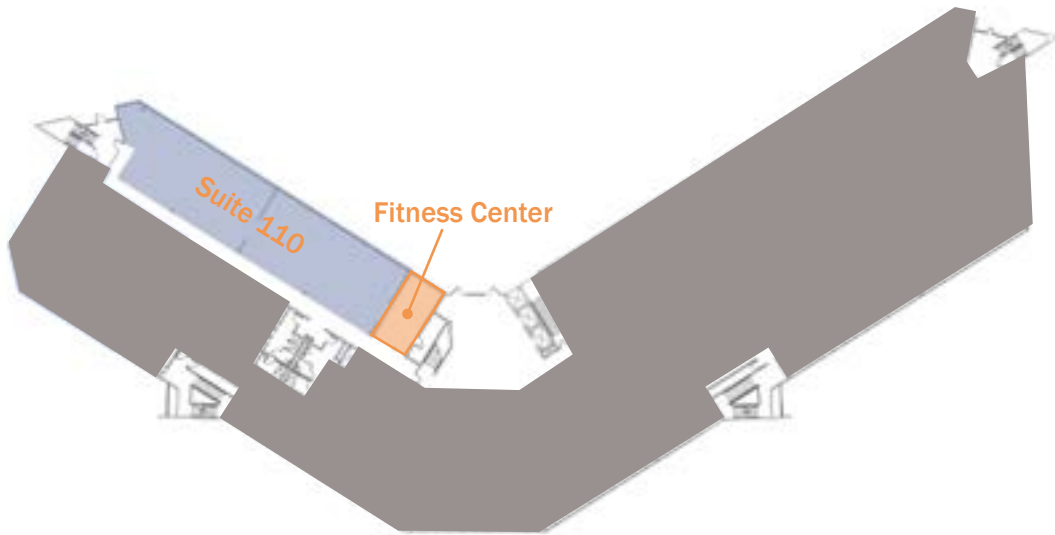

Suite 110 - 3,432 RSF (divisible)

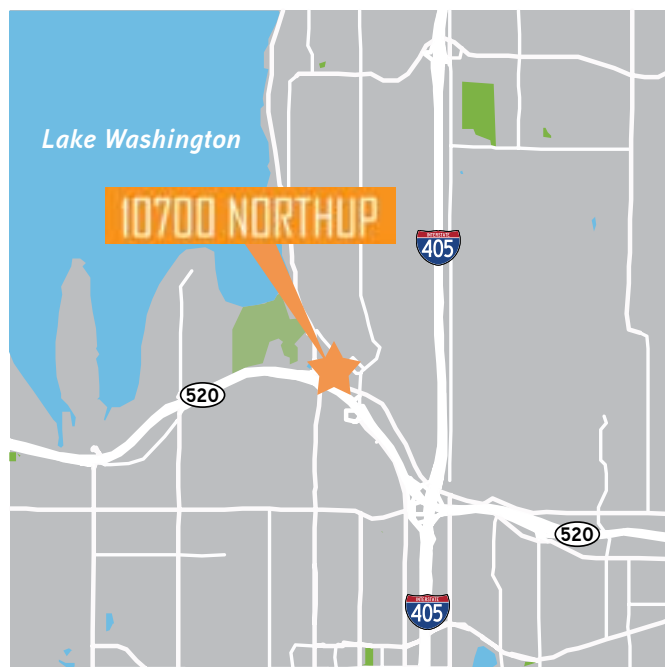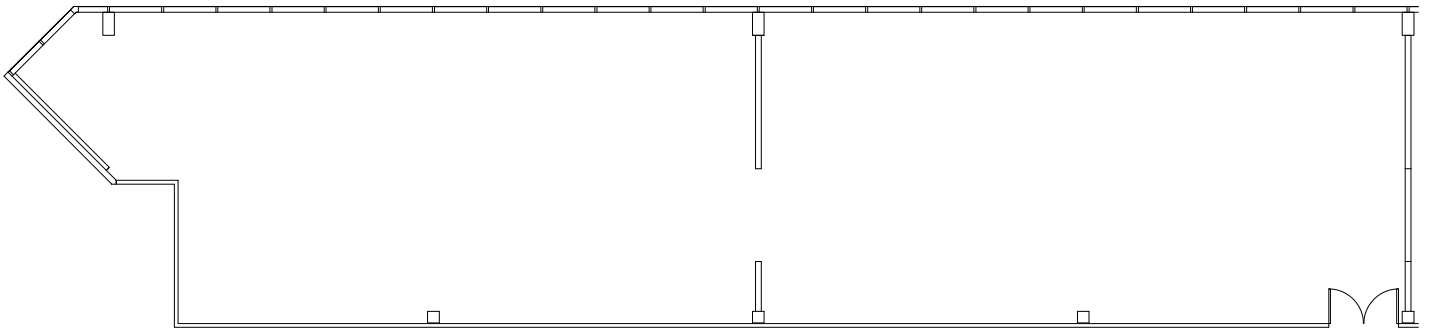





BELLEVUE CBD

10700 NORTHUP

520



**SAM ZIEMBA**  
+1 425 468 0706

[Sam.Ziemba@colliers.com](mailto:Sam.Ziemba@colliers.com)

**JEFF LIVINGSTON**  
+1 425 453 3130

[Jeff.Livingston@colliers.com](mailto:Jeff.Livingston@colliers.com)

**Colliers**  
INTERNATIONAL

This document has been prepared by Colliers International for advertising and general information only. Colliers International makes no guarantees, representations or warranties of any kind, expressed or implied, regarding the information including, but not limited to, warranties of content, accuracy and reliability. Any interested party should undertake their own inquiries as to the accuracy of the information. Colliers International excludes unequivocally all inferred or implied terms, conditions and warranties arising out of this document and excludes all liability for loss and damages arising there from. This publication is the copyrighted property of Colliers International and /or its licensor(s). © 2018. All rights reserved.