



x:\2015\150033\proposed\150033-bas.dwg

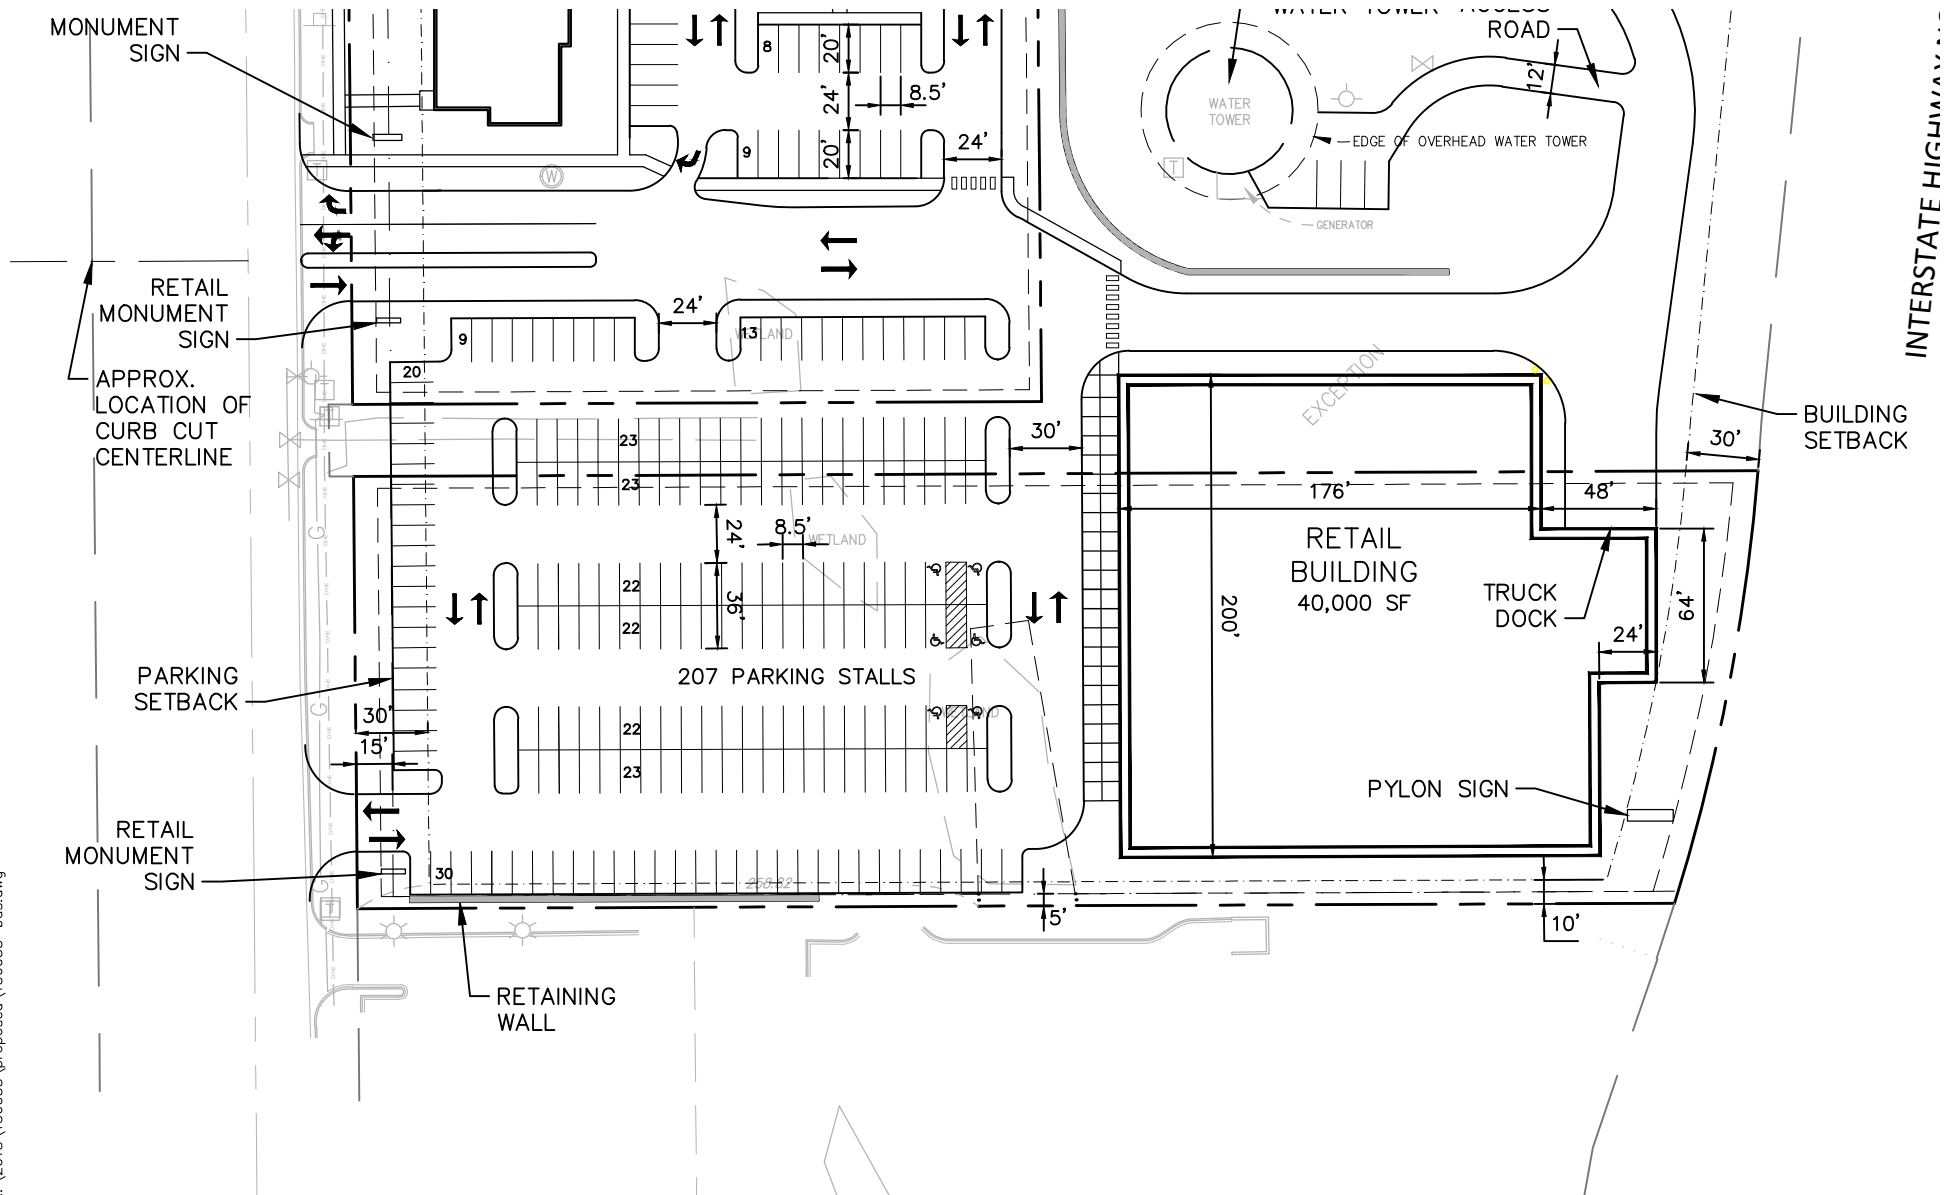

CONCEPT - RETAIL BUILDING

WHITE BEAR LAKE, MINNESOTA

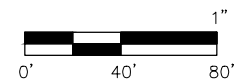

DATE: 5/12/15
SCALE: 1"=80' (11X17)
DRAWN: EMK

