



Tampa Medical Tower

2727 W. Dr. Martin Luther King Jr. Blvd., Tampa, FL 33607

Key Features/Highlights


- › Class A, eight-story, 108,113 RSF medical office building
- › Adjacent to St. Joseph's Hospital
- › Various individual suites available from 342 RSF to 3,693 RSF
- › Up to 3,693 RSF contiguous medical office space
- › Recently updated and modernized common areas
- › 5/1,000 parking with 1/1,000 RSF covered and reserved parking spaces per medical office

JUAN VEGA, CCIM, SIOR
Executive Managing Director
Healthcare & Office Services
813 871 8534
juan.vega@colliers.com




AVAILABILITY

Suite 200 - 3,693 RSF

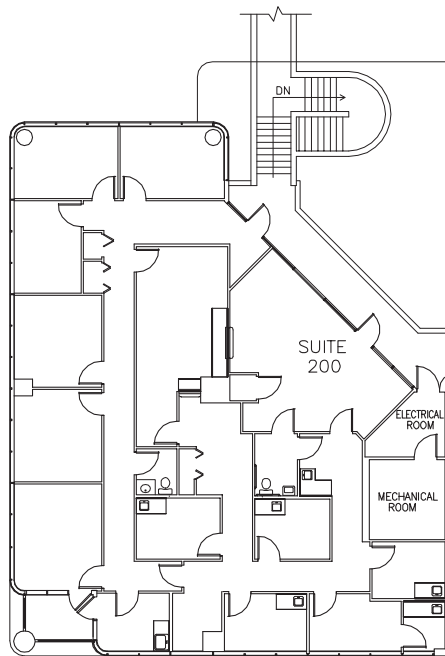


Suite 220 - 1,474 RSF

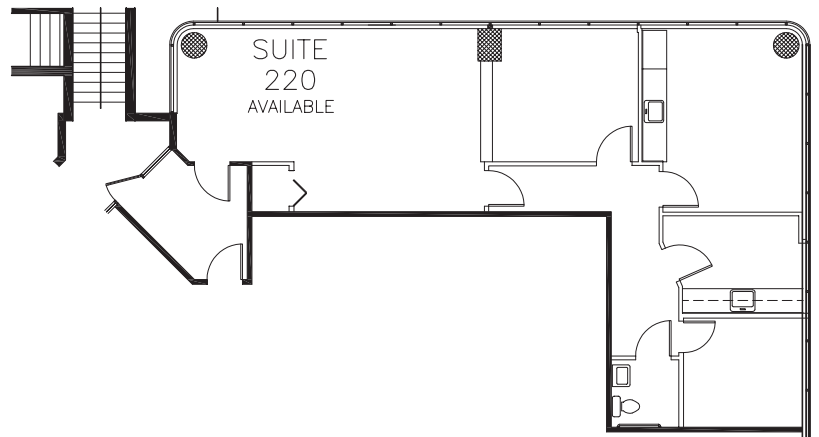


- › Suite 220 has direct access to the parking garage from the 2nd floor walkway


Suite 400 - 1,366 RSF

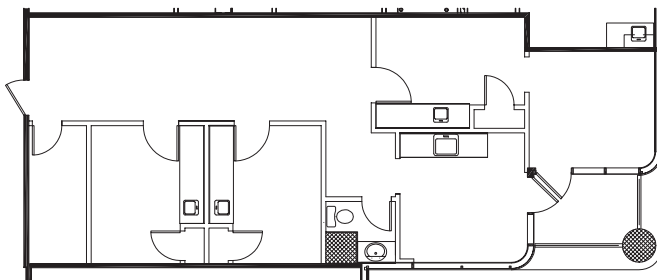


Suite 340 - 533 RSF

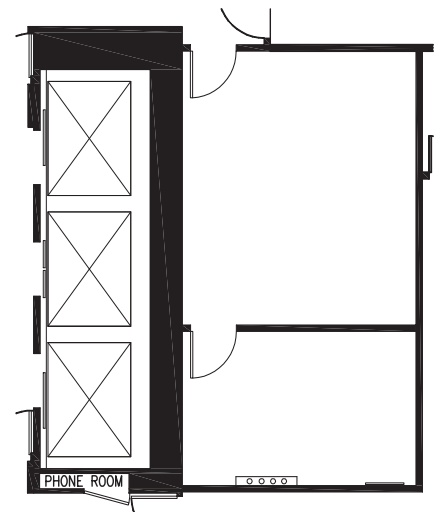


Suite 510 - 2,497 RSF

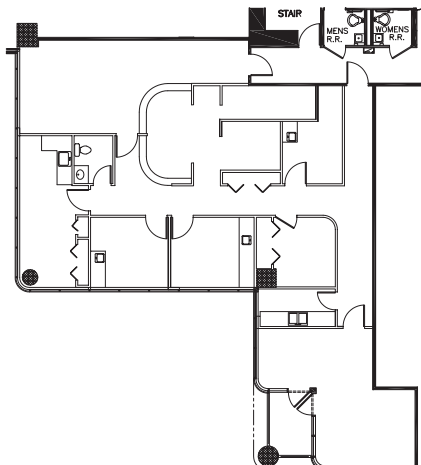


Suite 530 - 991 RSF

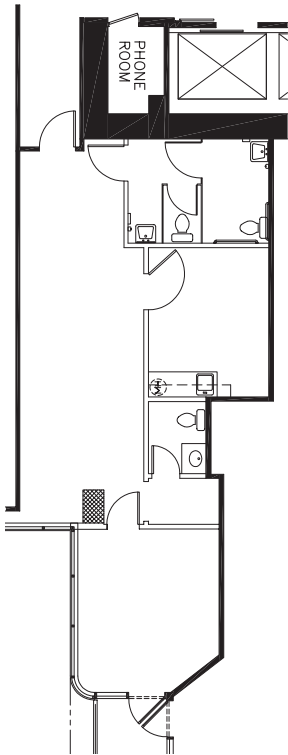


Suite 780 - 3,438 RSF

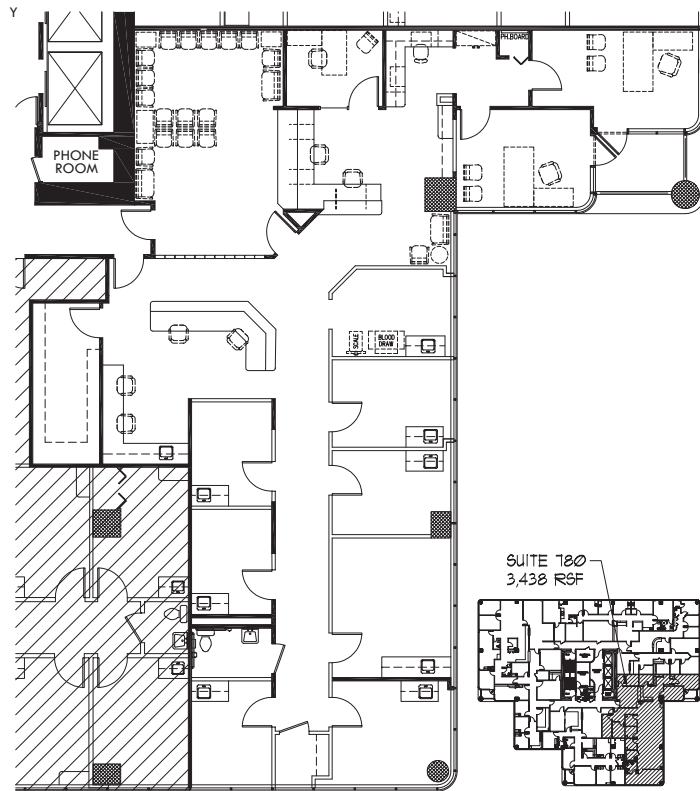


Suite 740 - 342 RSF

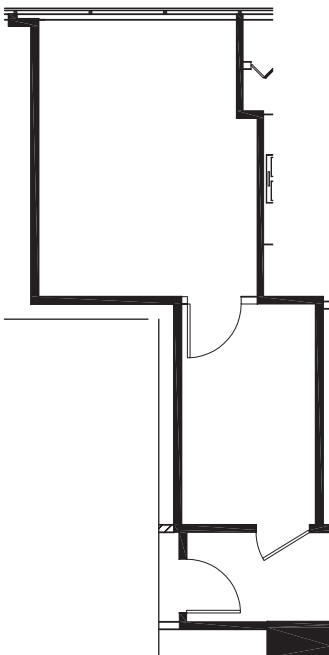

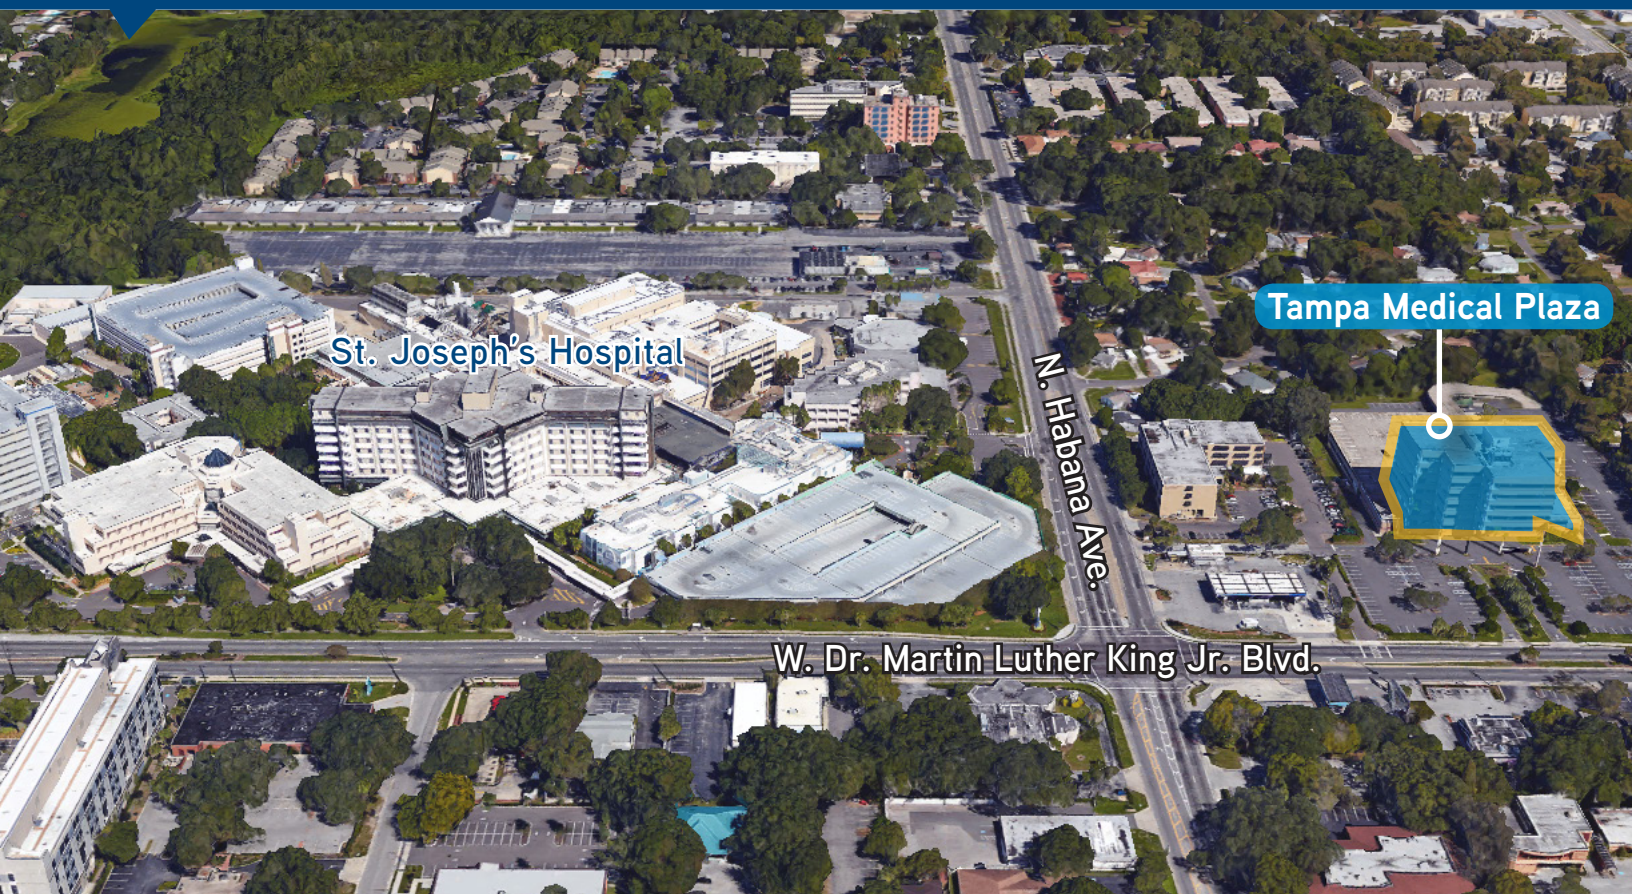

Location

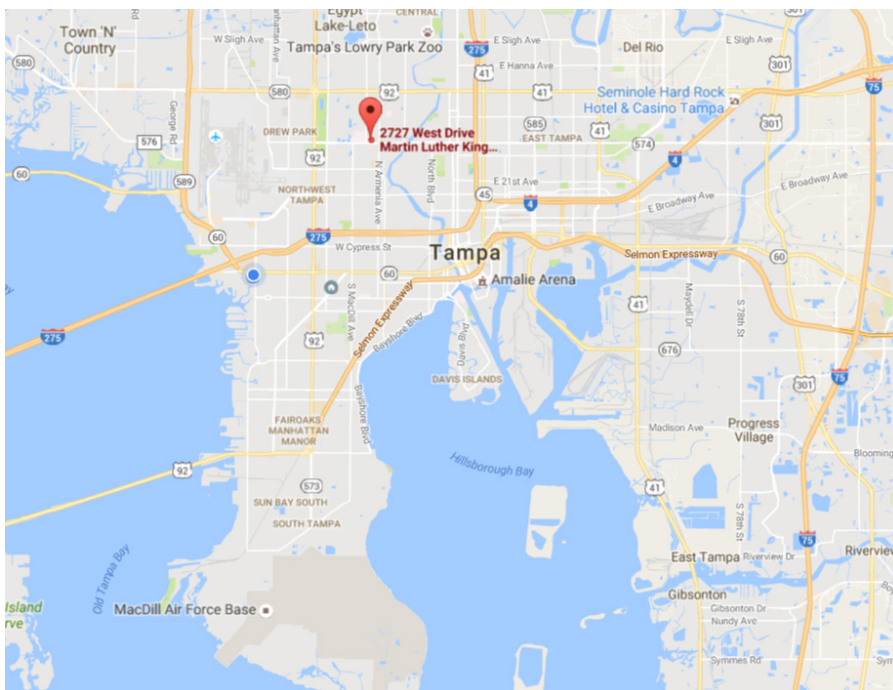

Contact Us

JUAN VEGA, CCIM, SIOR
 Executive Managing Director
 Healthcare & Office Services
 813 871 8516
juan.vega@colliers.com

This document/email has been prepared by Colliers International for advertising and general information only. Colliers International makes no guarantees, representations or warranties of any kind, expressed or implied, regarding the information including, but not limited to, warranties of content, accuracy and reliability. Any interested party should undertake their own inquiries as to the accuracy of the information. Colliers International excludes unequivocally all inferred or implied terms, conditions and warranties arising out of this document and excludes all liability for loss and damages arising there from. This publication is the copyrighted property of Colliers International and /or its licensor(s). © 2016. All rights reserved. This communication is not intended to cause or induce breach of an existing listing agreement.



COLLIERS INTERNATIONAL
 4830 West Kennedy Blvd.
 Suite 300
 Tampa, FL 33609
www.colliers.com
www.colliers.com