



THIS IS AN INSTRUMENT OF SERVICE NOT TO BE ALTERED, COPIED, OR USED FOR CONSTRUCTION WITHOUT WRITTEN PERMISSION FROM NEXT ARCHITECTURE, L.P. - COPYRIGHT 2023 (ALL RIGHTS RESERVED)

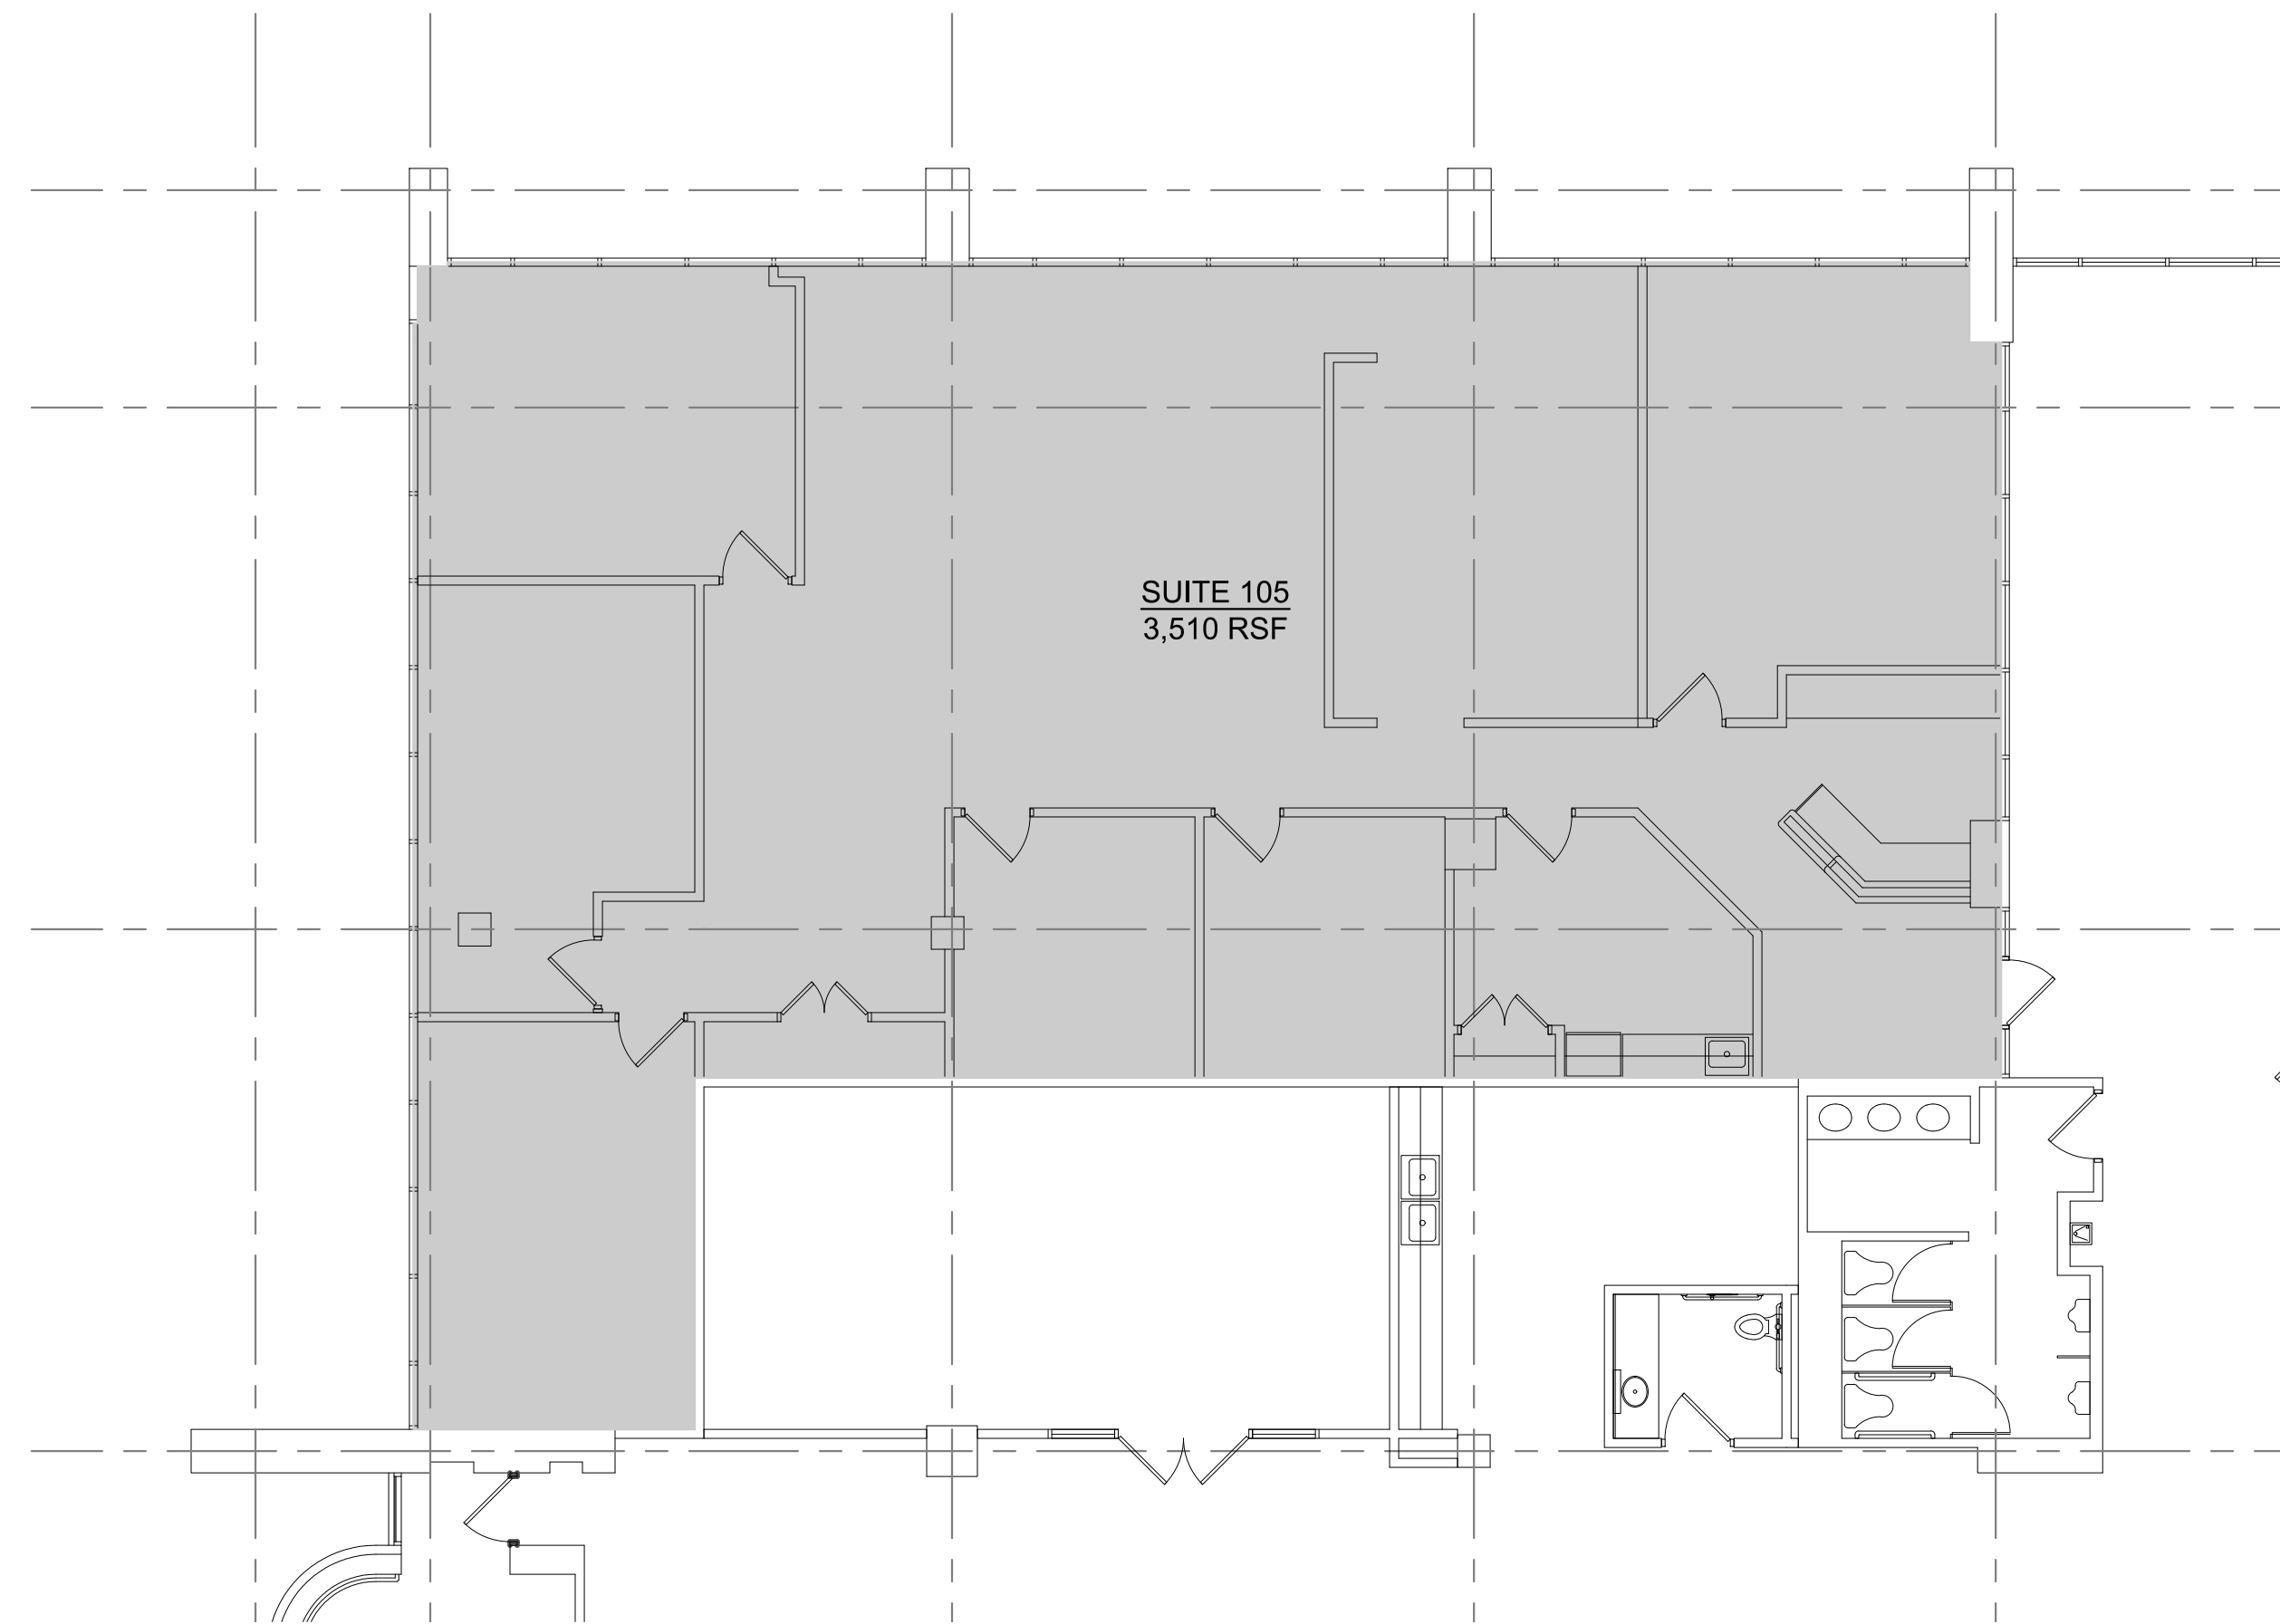

1 LEASING PLAN - FIRST FLOOR - SUITE 105
LP1.00 SCALE: 1/8" = 1'-0"



VERSIONS/REVISIONS:
08.28.2023 - Leasing Plan

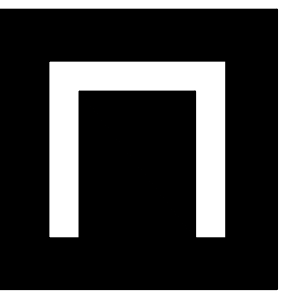

NEXT
architecture

1133 PENN AVENUE
SUITE 100
PITTSBURGH, PA 15222

P 412.681.1145
F 412.681.1165

www.next-architecture.net

**FOSTER PLAZA BUILDING NINE
LEASING PLANS**
750 HOLIDAY DRIVE
PITTSBURGH, PA 15220


LEASING
PLAN -
FIRST FLOOR
SUITE 105

DRAWING NO.

LP1.00


PROJECT No. 23051.01

THIS IS AN INSTRUMENT OF SERVICE NOT TO BE ALTERED, COPIED, OR USED FOR CONSTRUCTION WITHOUT WRITTEN PERMISSION FROM NEXT ARCHITECTURE, L.P. - COPYRIGHT 2023 (ALL RIGHTS RESERVED)

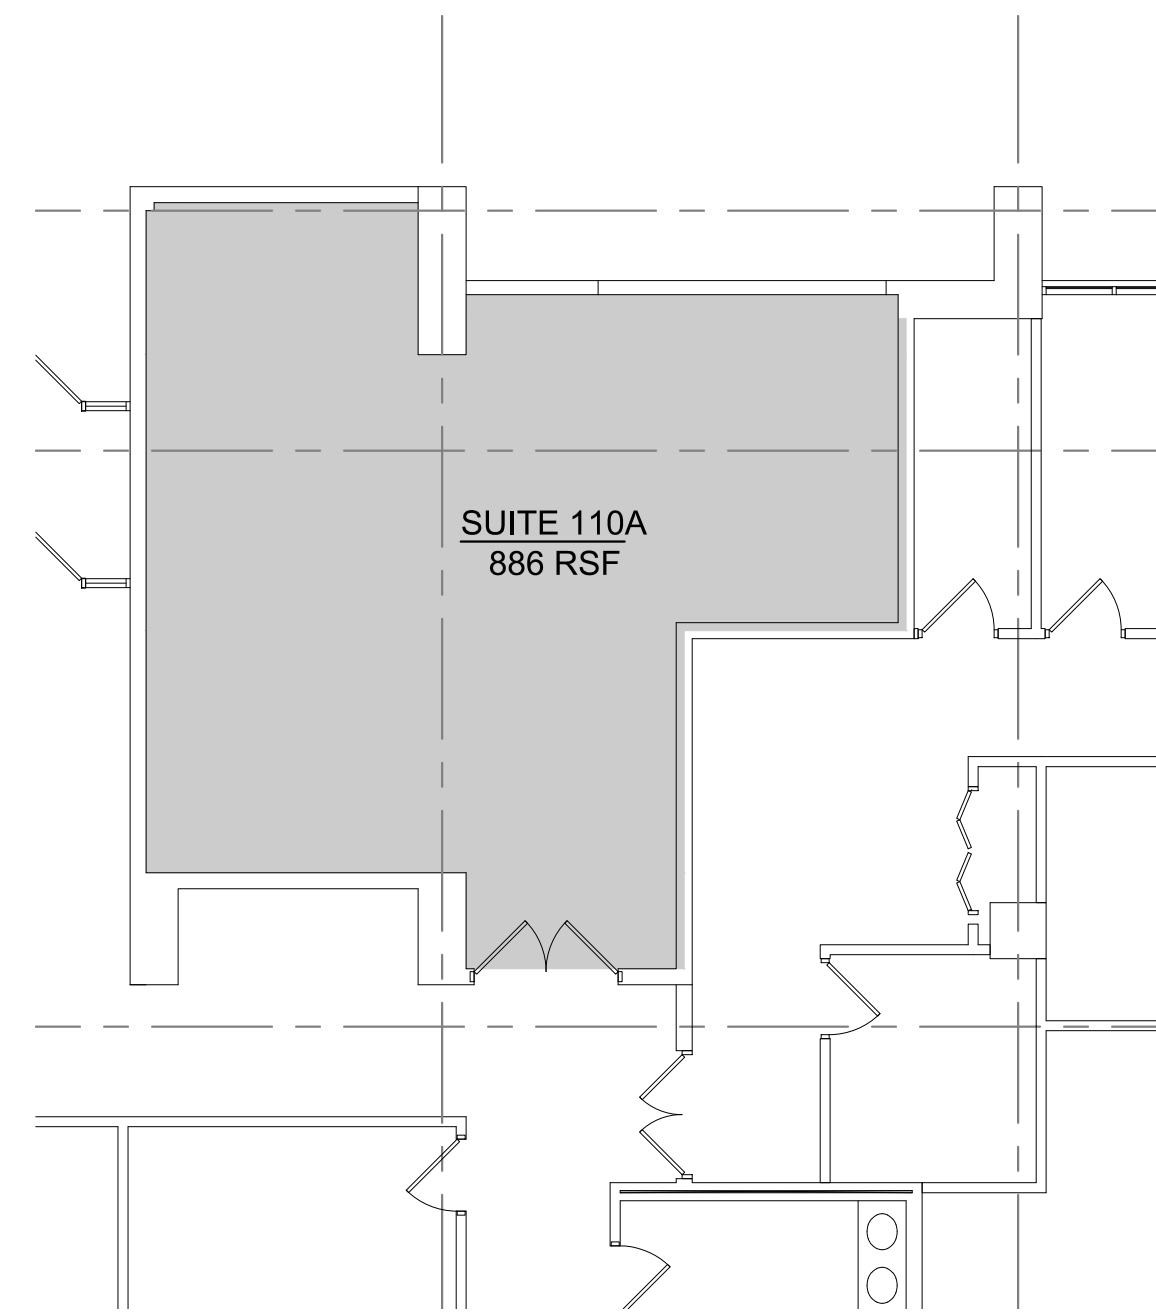


1
LP1.01

LEASING PLAN - FIRST FLOOR - SUITE 110A
SCALE: 1/8" = 1'-0"

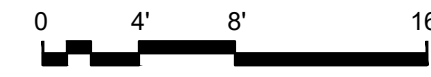

VERSIONS/REVISIONS:
08.28.2023 - Leasing Plan

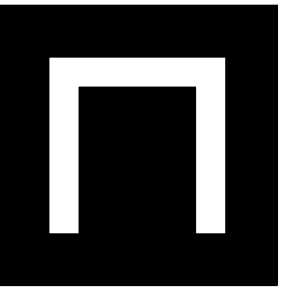

NEXT
architecture

1133 PENN AVENUE
SUITE 100
PITTSBURGH, PA 15222

P 412.681.1145
F 412.681.1165

www.next-architecture.net

**FOSTER PLAZA BUILDING NINE
LEASING PLANS**
750 HOLIDAY DRIVE
PITTSBURGH, PA 15220


LEASING
PLAN -
FIRST FLOOR
SUITE 110A

DRAWING NO.


LP1.01

PROJECT No. 23051.01


THIS IS AN INSTRUMENT OF SERVICE NOT TO BE ALTERED, COPIED, OR USED FOR CONSTRUCTION WITHOUT WRITTEN PERMISSION FROM NEXT ARCHITECTURE, L.P. - COPYRIGHT 2023 (ALL RIGHTS RESERVED)

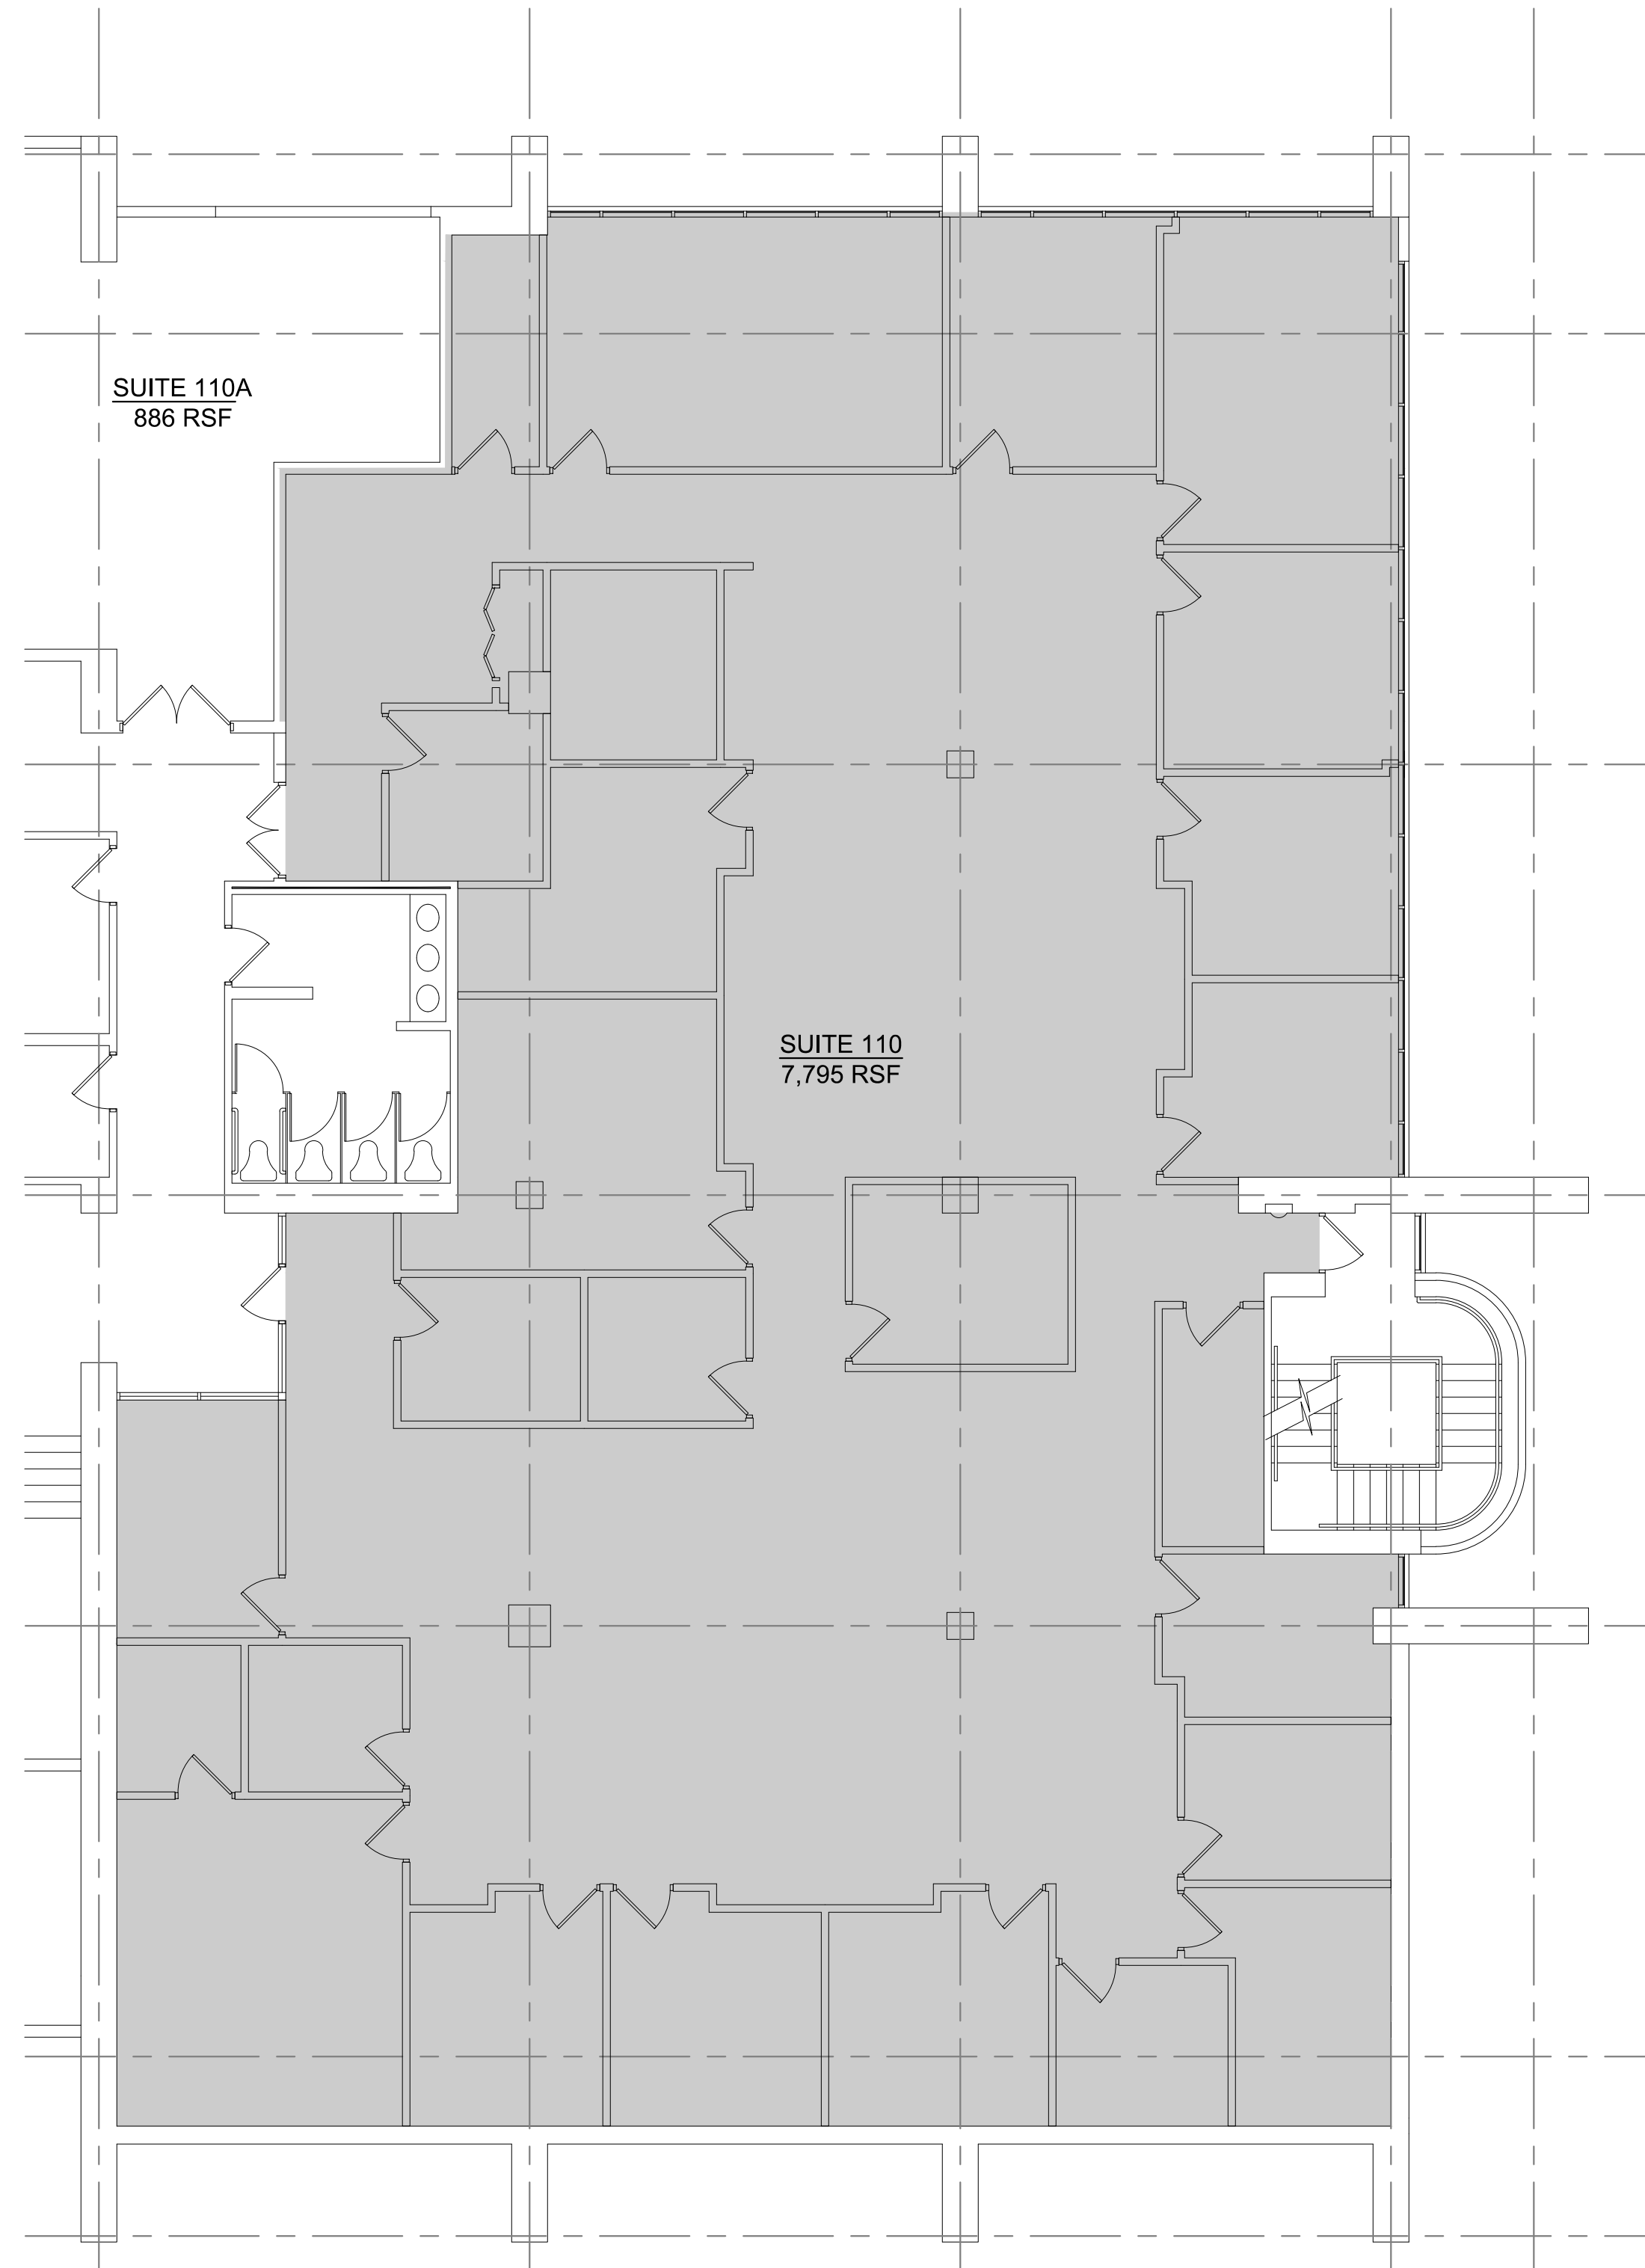

1 LEASING PLAN - FIRST FLOOR - SUITE 110
LP1.02 SCALE: 1/8" = 1'-0"

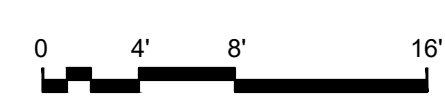

VERSIONS/REVISIONS:
08.28.2023 - Leasing Plan

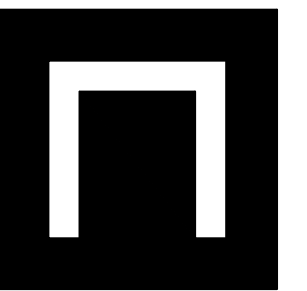

NEXT
architecture

1133 PENN AVENUE
SUITE 100
PITTSBURGH, PA 15222

P 412.681.1145
F 412.681.1165

www.next-architecture.net

**FOSTER PLAZA BUILDING NINE
LEASING PLANS**
750 HOLIDAY DRIVE
PITTSBURGH, PA 15220


LEASING
PLAN -
FIRST FLOOR
SUITE 110

DRAWING NO.



LP1.02

PROJECT No. 23051.01


THIS IS AN INSTRUMENT OF SERVICE NOT TO BE ALTERED, COPIED, OR USED FOR CONSTRUCTION WITHOUT WRITTEN PERMISSION FROM NEXT ARCHITECTURE, L.P. - COPYRIGHT 2023 (ALL RIGHTS RESERVED)

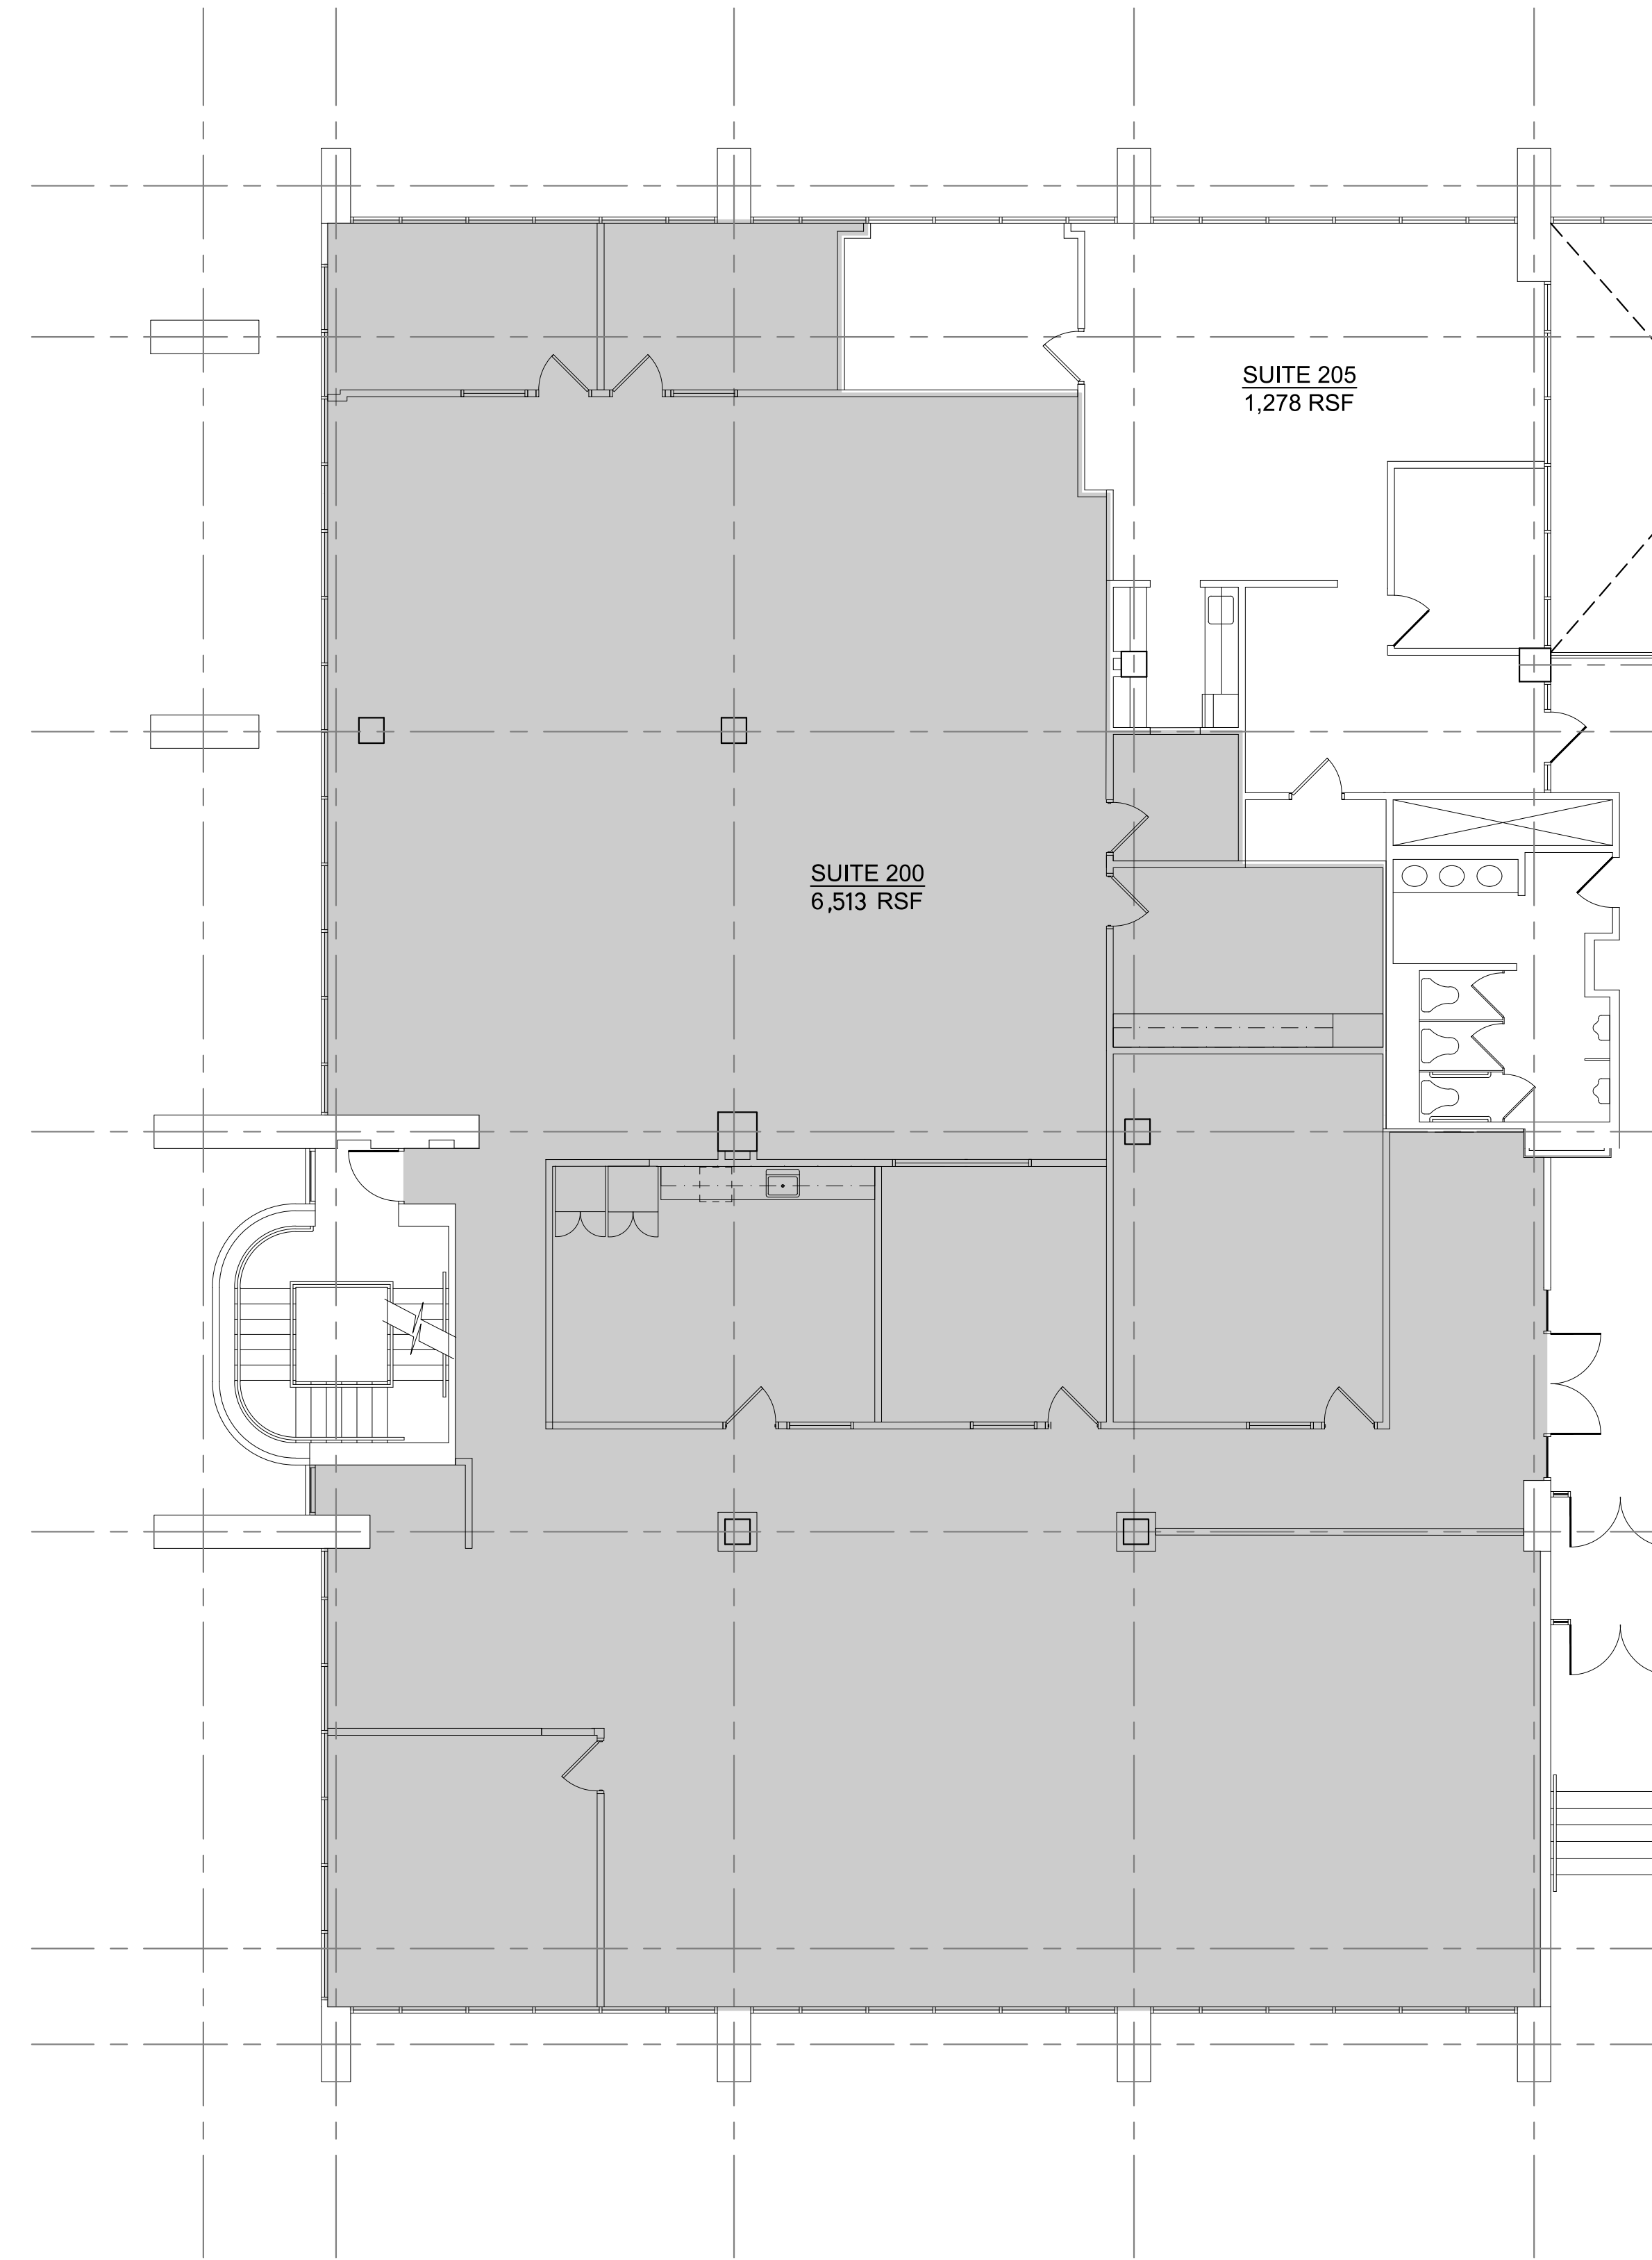

1 LEASING PLAN - SECOND FLOOR - SUITE 200
LP2.00 SCALE: 1/8" = 1'-0"

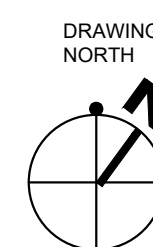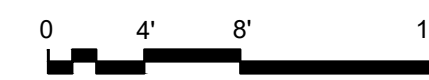

VERSIONS/REVISIONS:
08.28.2023 - Leasing Plan

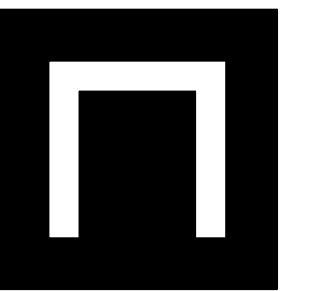

NEXT
architecture

1133 PENN AVENUE
SUITE 100
PITTSBURGH, PA 15222

P 412.681.1145
F 412.681.1165

www.next-architecture.net

**FOSTER PLAZA BUILDING NINE
LEASING PLANS**
750 HOLIDAY DRIVE
PITTSBURGH, PA 15220

LEASING
PLAN -
SECOND FLOOR
SUITE 200


DRAWING NO.

LP2.00

PROJECT No. 23051.01

THIS IS AN INSTRUMENT OF SERVICE NOT TO BE ALTERED, COPIED, OR USED FOR CONSTRUCTION WITHOUT WRITTEN PERMISSION FROM NEXT ARCHITECTURE, L.P. - COPYRIGHT 2023 (ALL RIGHTS RESERVED)

VERSIONS/REVISIONS:
08.28.2023 - Leasing Plan

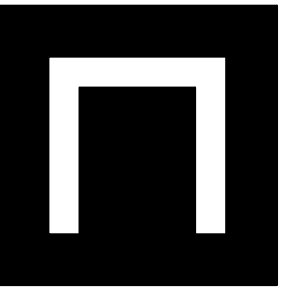

NEXT
architecture

1133 PENN AVENUE
SUITE 100
PITTSBURGH, PA 15222

P 412.681.1145
F 412.681.1165

www.next-architecture.net


**FOSTER PLAZA BUILDING NINE
LEASING PLANS**
750 HOLIDAY DRIVE
PITTSBURGH, PA 15220

LEASING
PLAN -
SECOND FLOOR
SUITE 205


DRAWING NO.

LP2.01


PROJECT No. 23051.01

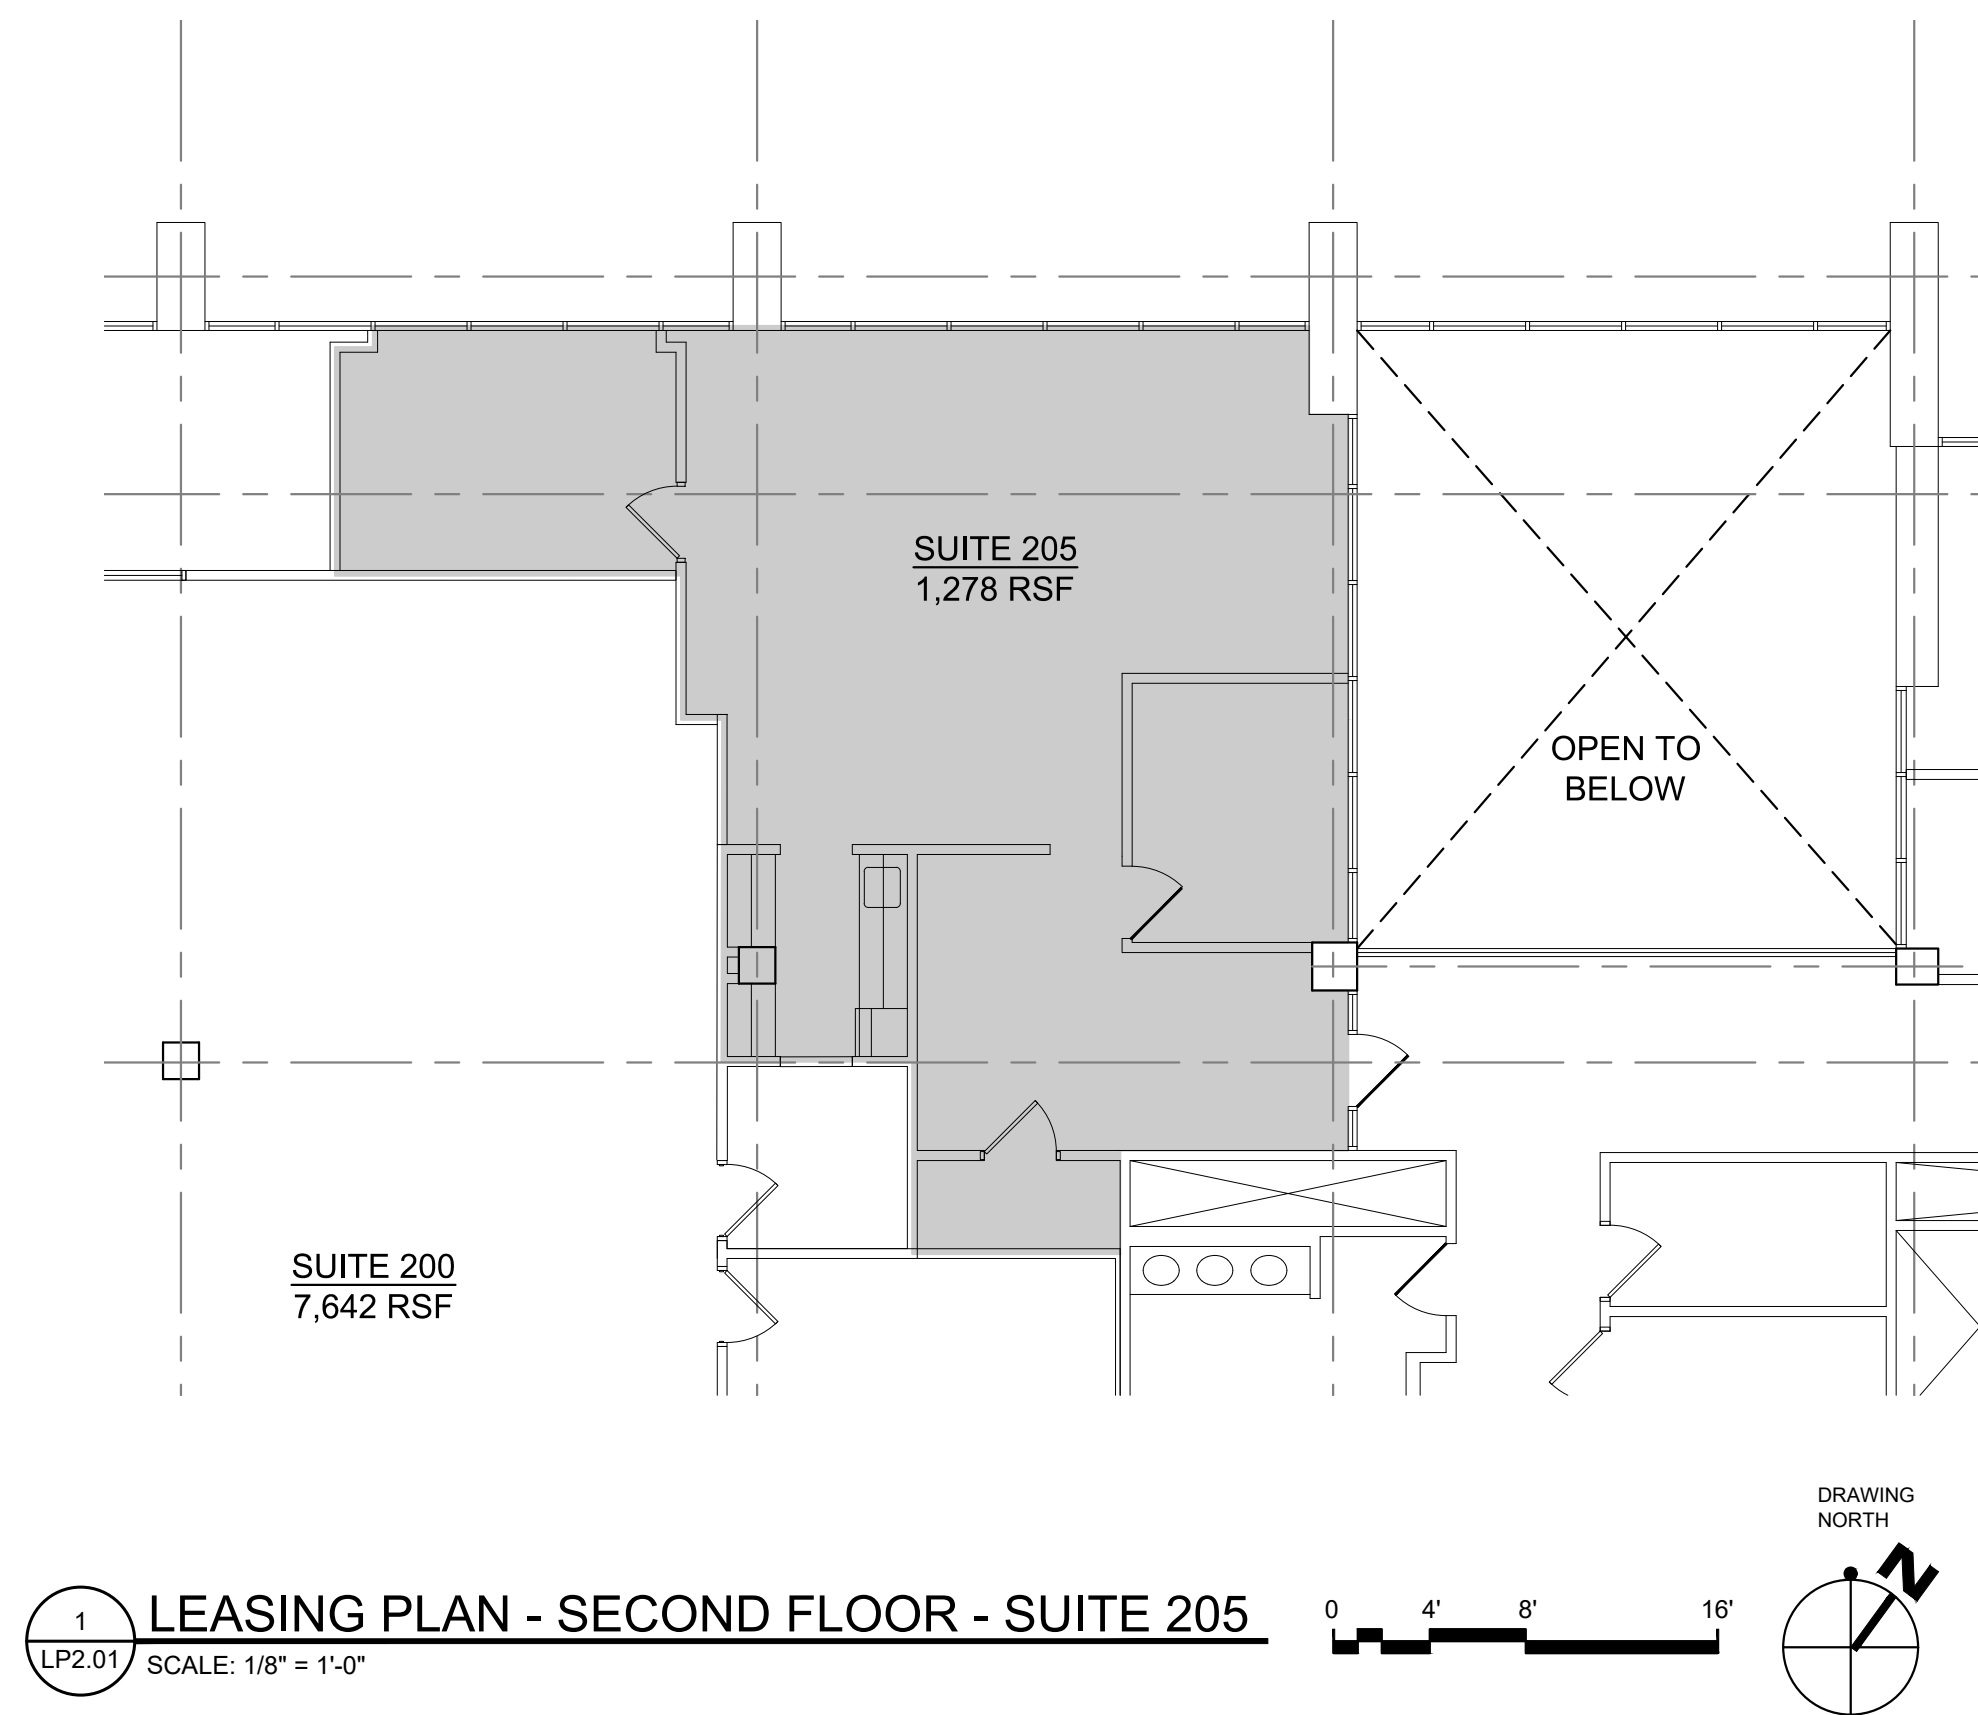


THIS IS AN INSTRUMENT OF SERVICE NOT TO BE ALTERED, COPIED, OR USED FOR CONSTRUCTION WITHOUT WRITTEN PERMISSION FROM NEXT ARCHITECTURE, L.P. - COPYRIGHT 2023 (ALL RIGHTS RESERVED)

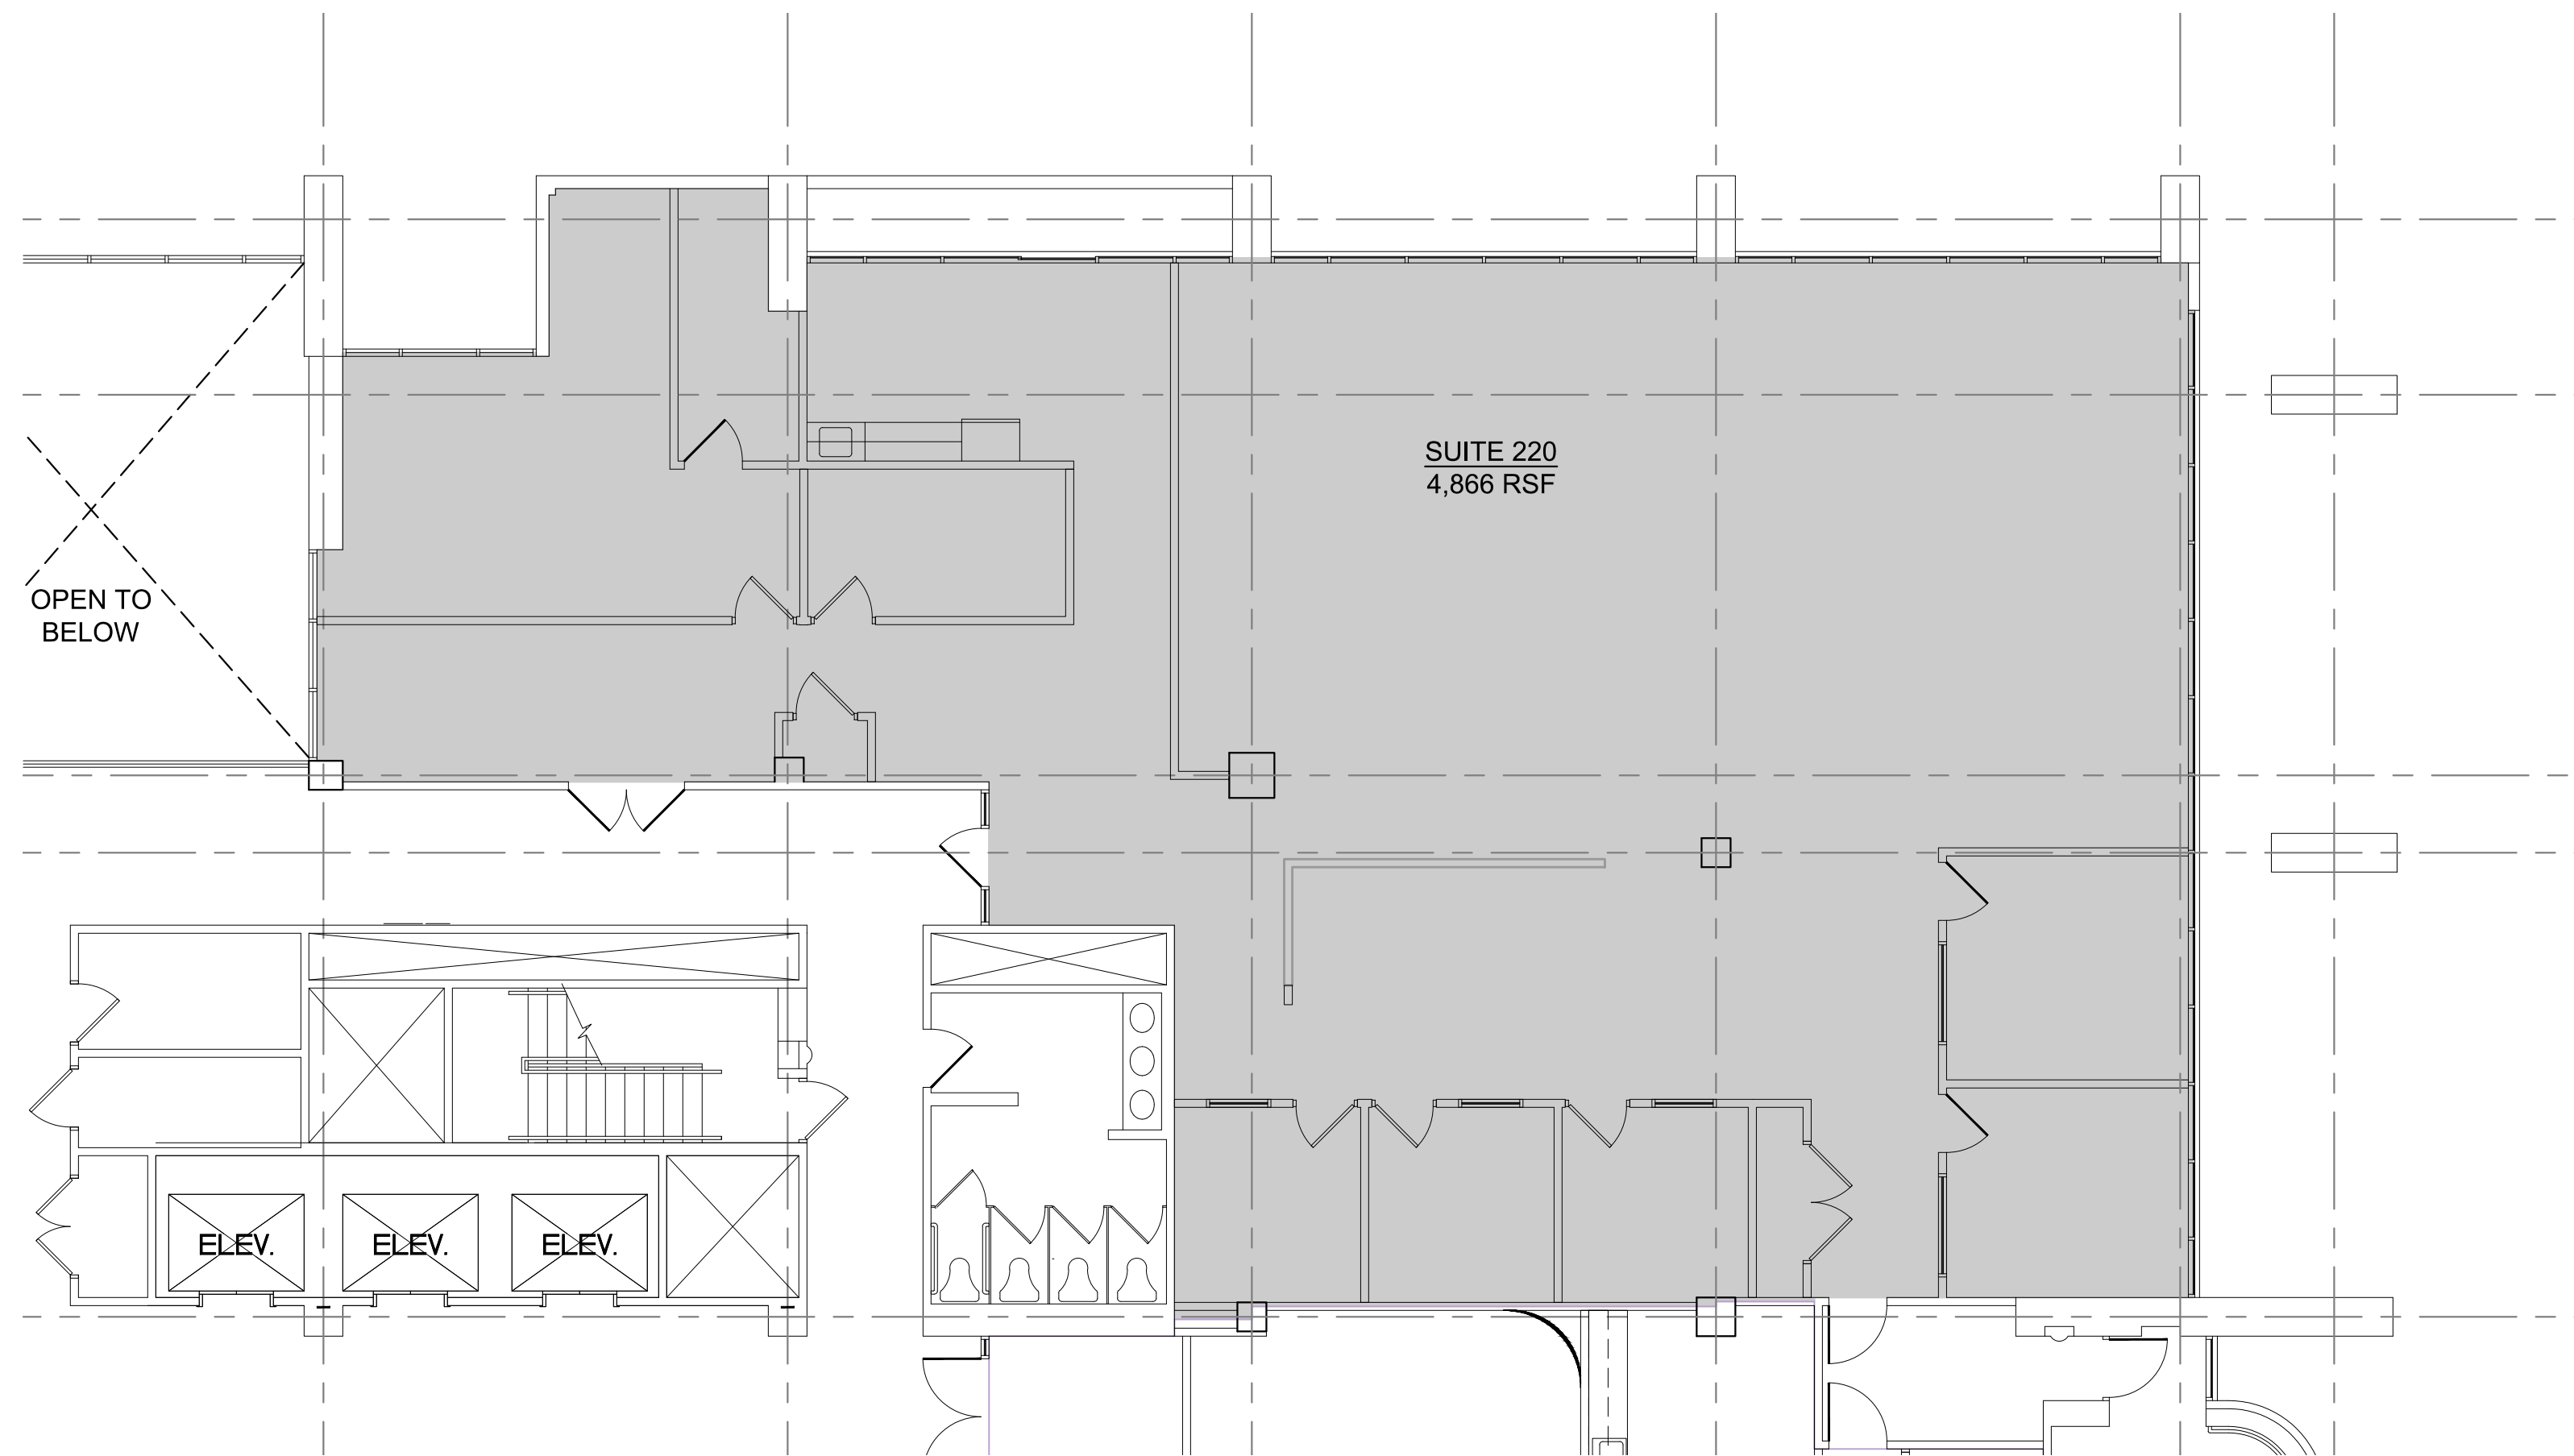

1 LEASING PLAN - SECOND FLOOR - SUITE 220
LP2.02 SCALE: 1/8" = 1'-0"

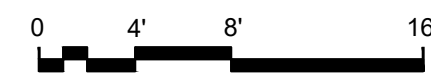

VERSIONS/REVISIONS:
08.28.2023 - Leasing Plan

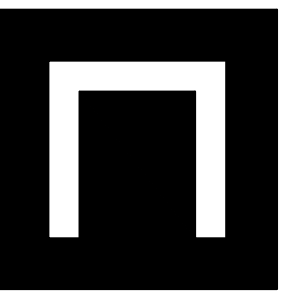

NEXT
architecture

1133 PENN AVENUE
SUITE 100
PITTSBURGH, PA 15222

P 412.681.1145
F 412.681.1165

www.next-architecture.net

**FOSTER PLAZA BUILDING NINE
LEASING PLANS**
750 HOLIDAY DRIVE
PITTSBURGH, PA 15220


LEASING
PLAN -
SECOND FLOOR
SUITE 220

DRAWING NO.

LP2.02

PROJECT No. 23051.01

THIS IS AN INSTRUMENT OF SERVICE NOT TO BE ALTERED, COPIED, OR USED FOR CONSTRUCTION WITHOUT WRITTEN PERMISSION FROM NEXT ARCHITECTURE, L.P. - COPYRIGHT 2023 (ALL RIGHTS RESERVED)

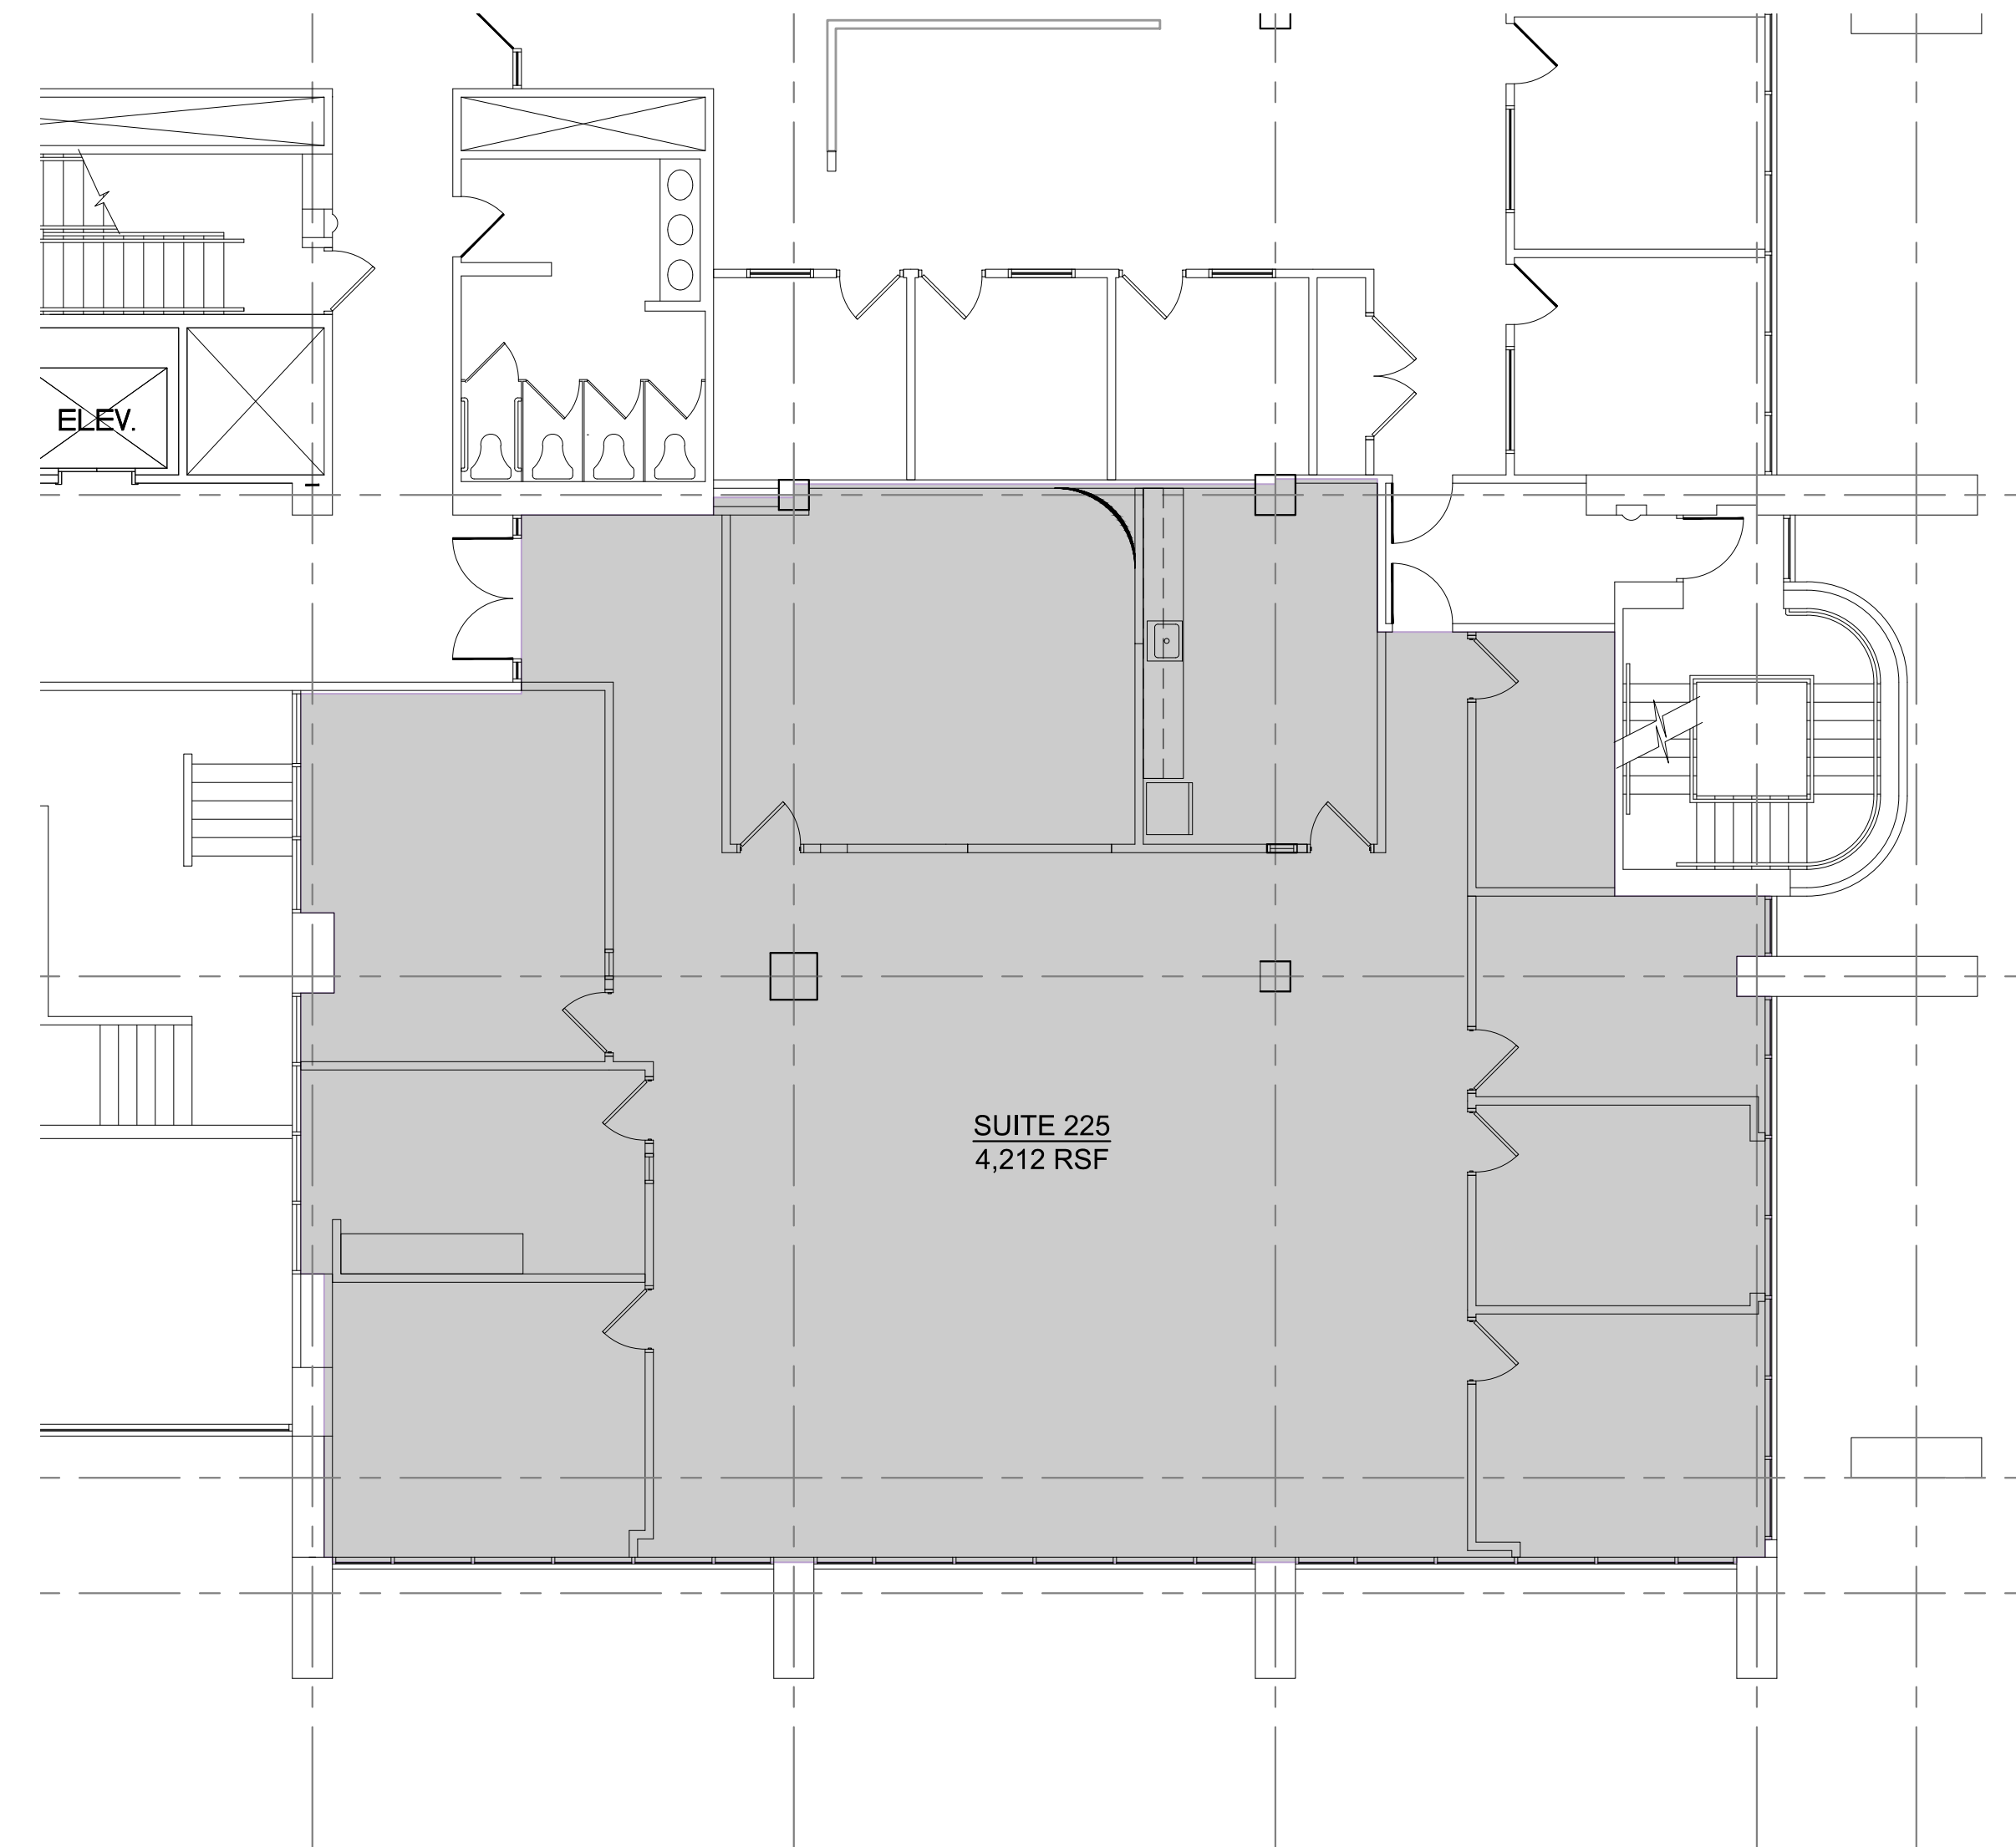


1
LP2.03

LEASING PLAN - SECOND FLOOR - SUITE 225

SCALE: 1/8" = 1'-0"

0 4' 8' 16'

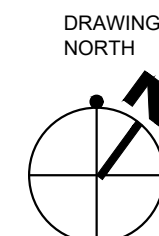

VERSIONS/REVISIONS:

08.28.2023 - Leasing Plan



NEXT
architecture

1133 PENN AVENUE
SUITE 100
PITTSBURGH, PA 15222

P 412.681.1145
F 412.681.1165

www.next-architecture.net

FOSTER PLAZA BUILDING NINE
LEASING PLANS
750 HOLIDAY DRIVE
PITTSBURGH, PA 15220


LEASING
PLAN -
SECOND FLOOR
SUITE 225

DRAWING NO.



LP2.03

PROJECT No. 23051.01


THIS IS AN INSTRUMENT OF SERVICE NOT TO BE ALTERED, COPIED, OR USED FOR CONSTRUCTION WITHOUT WRITTEN PERMISSION FROM NEXT ARCHITECTURE, L.P. - COPYRIGHT 2023 (ALL RIGHTS RESERVED)

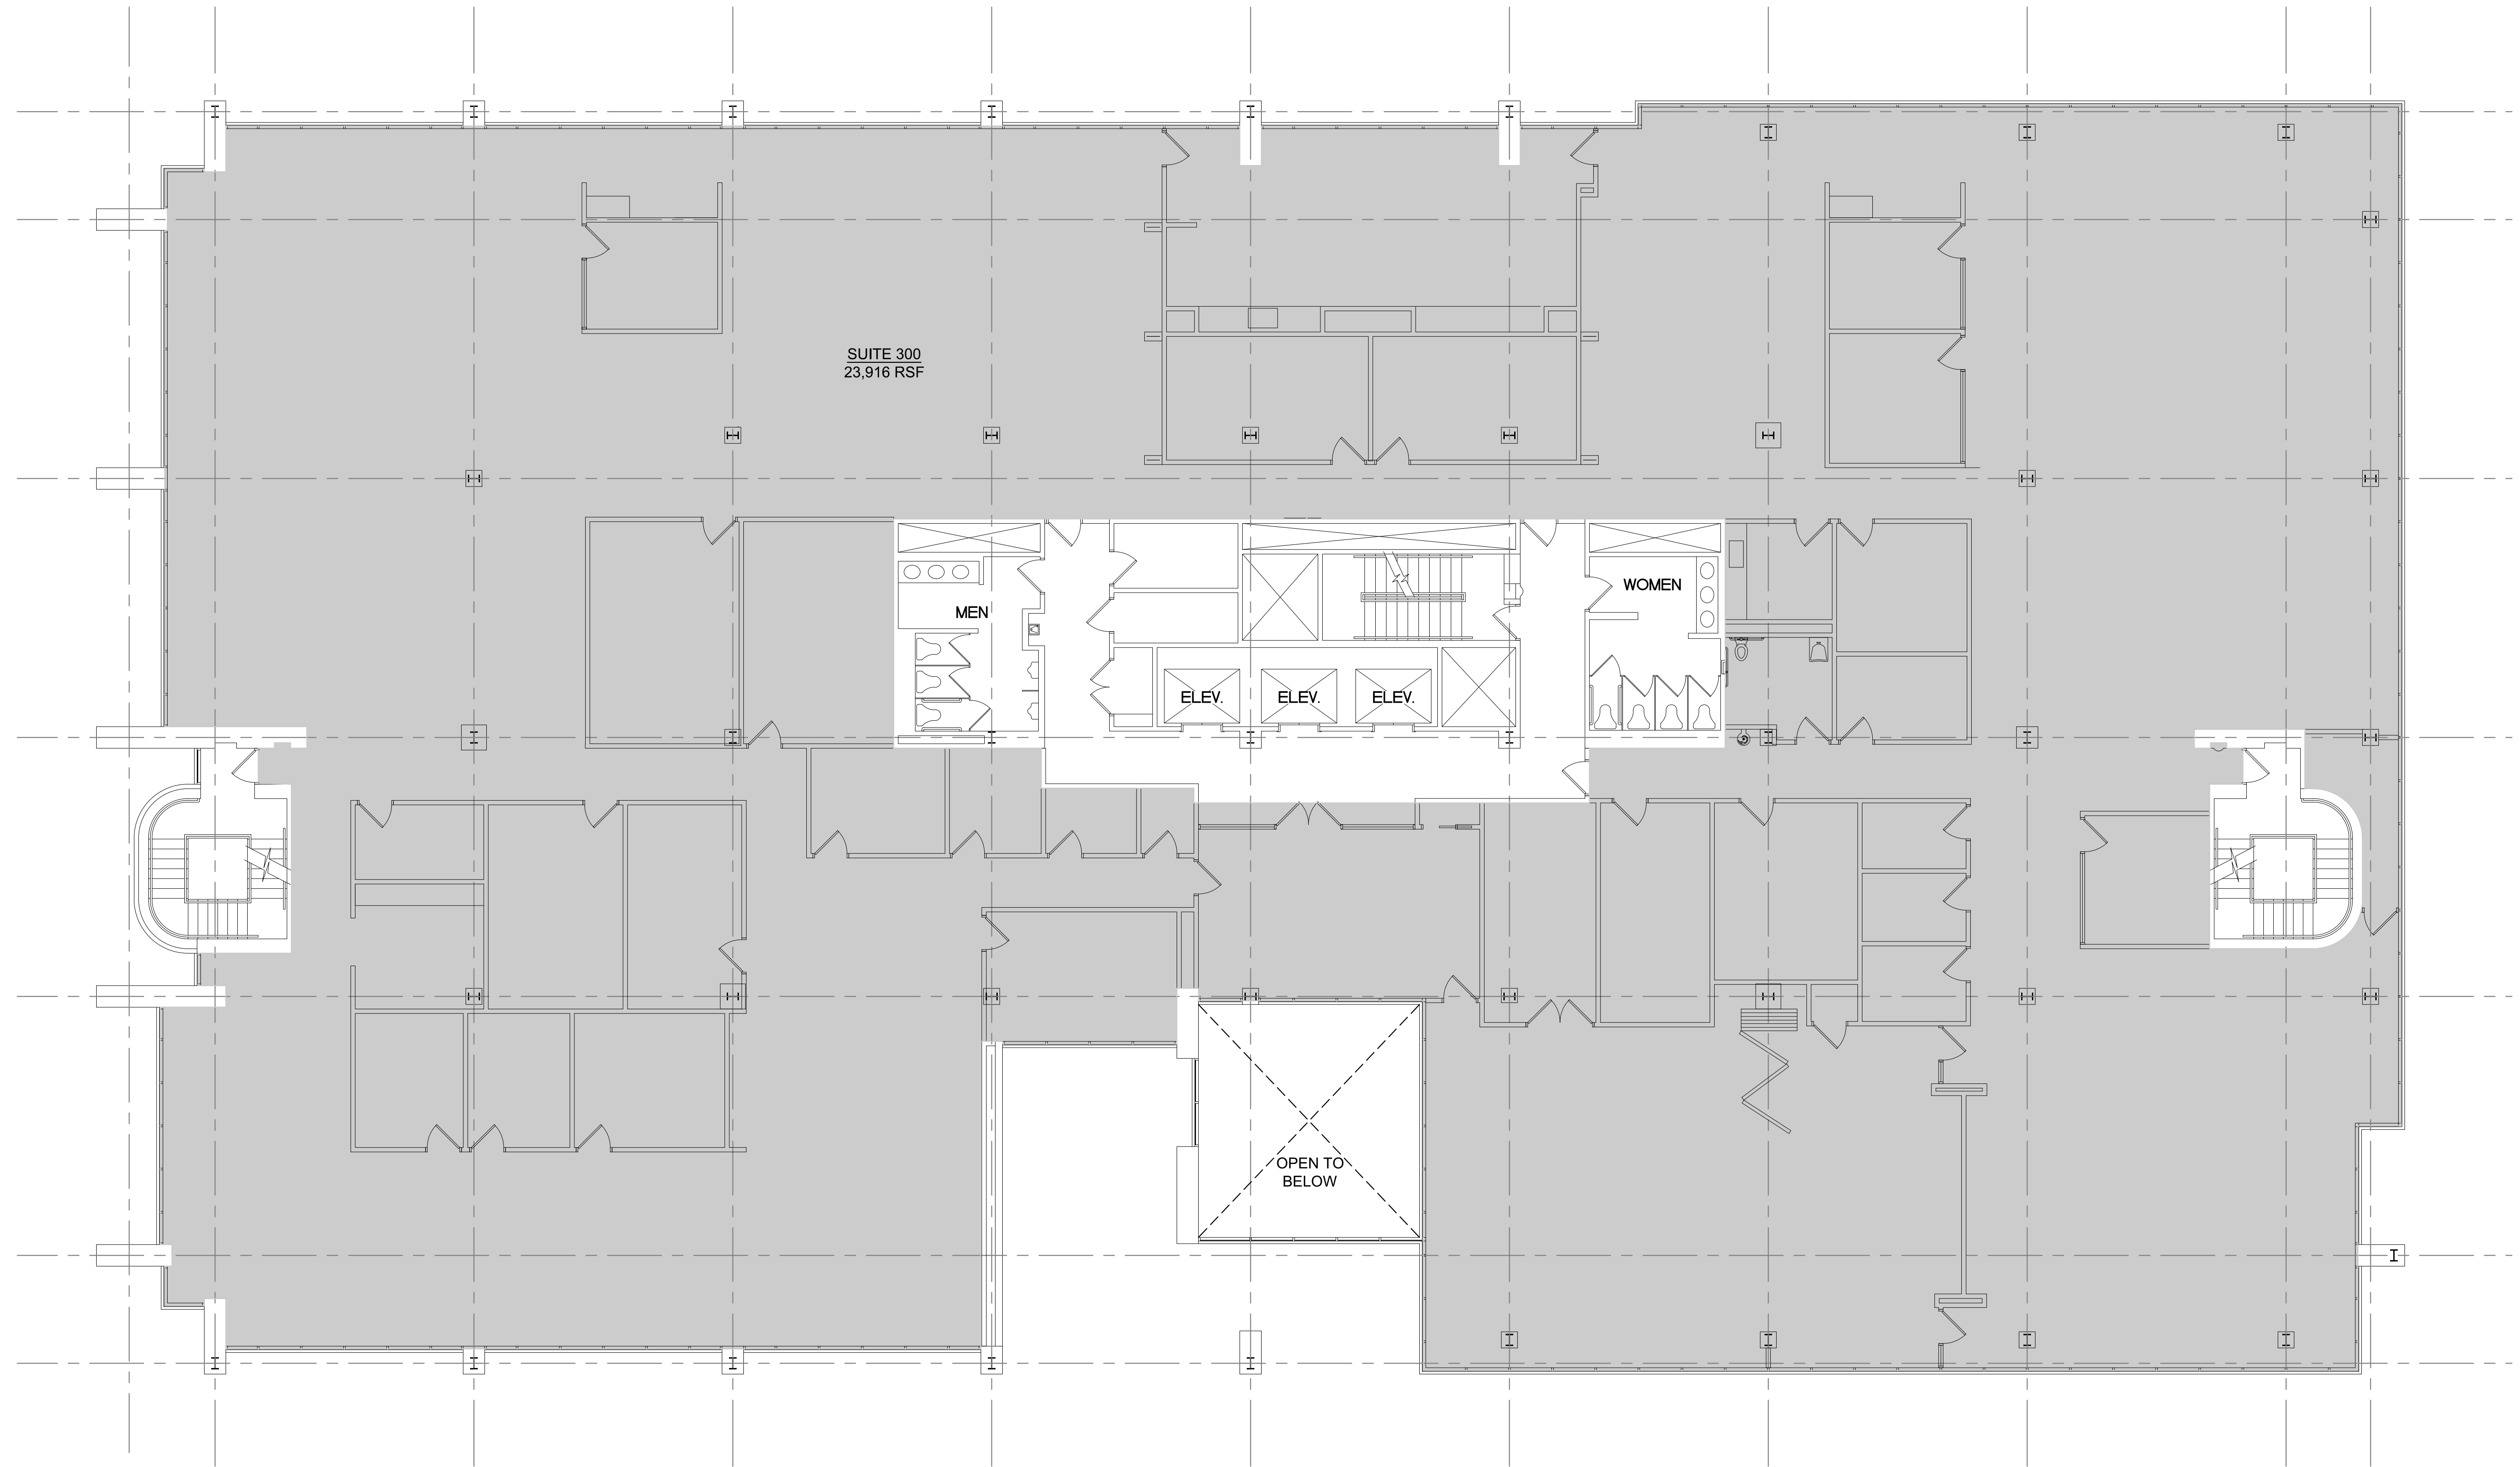

1 LEASING PLAN - THIRD FLOOR - SUITE 300
LP3.00 SCALE: 1/8" = 1'-0"

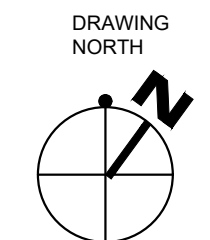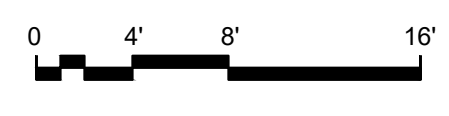

VERSIONS/REVISIONS:
08.28.2023 - Leasing Plan

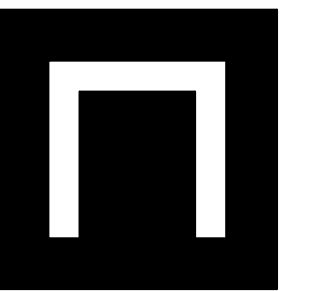

NEXT
architecture

1133 PENN AVENUE
SUITE 100
PITTSBURGH, PA 15222

P 412.681.1145
F 412.681.1165

www.next-architecture.net

**FOSTER PLAZA BUILDING NINE
LEASING PLANS**

750 HOLIDAY DRIVE
PITTSBURGH, PA 15220


LEASING
PLAN -
THIRD FLOOR
SUITE 300

DRAWING NO.


LP3.00

PROJECT No. 23051.01


THIS IS AN INSTRUMENT OF SERVICE NOT TO BE ALTERED, COPIED, OR USED FOR CONSTRUCTION WITHOUT WRITTEN PERMISSION FROM NEXT ARCHITECTURE, L.P. - COPYRIGHT 2023 (ALL RIGHTS RESERVED)

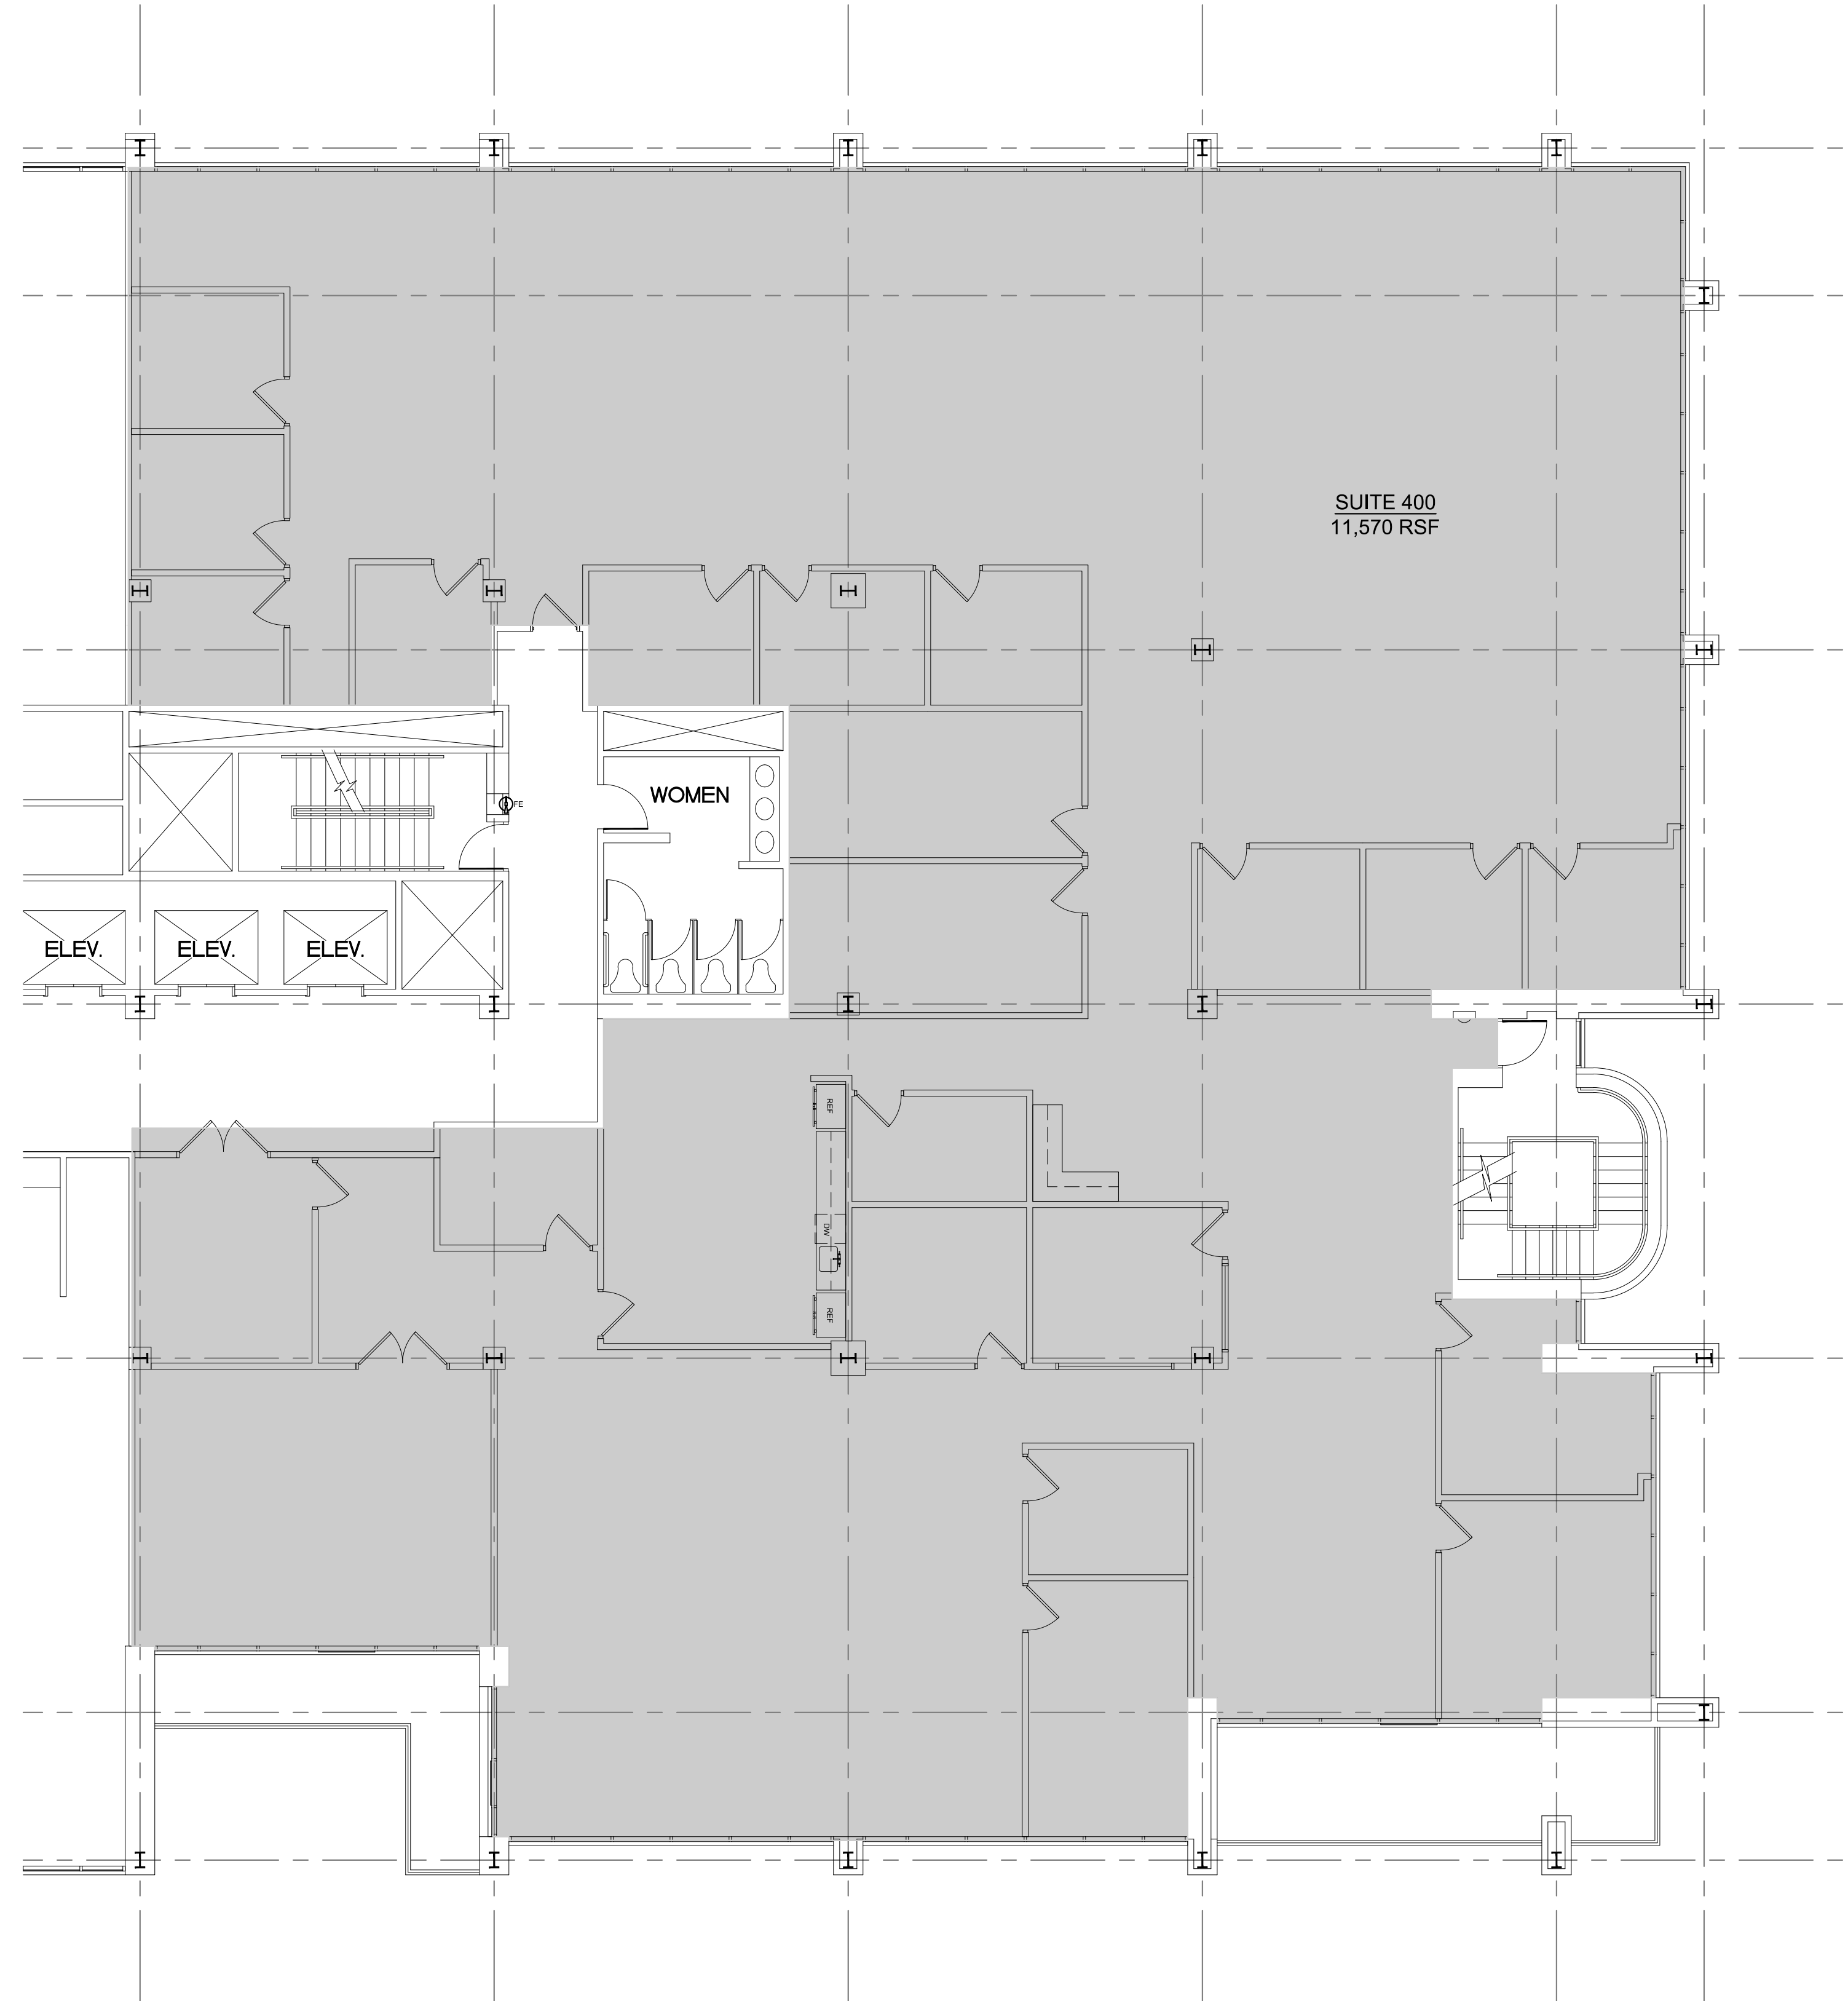

1 LEASING PLAN - FOURTH FLOOR - SUITE 400
LP4.00 SCALE: 1/8" = 1'-0"

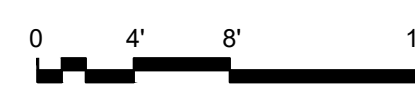

VERSIONS/REVISIONS:
08.28.2023 - Leasing Plan

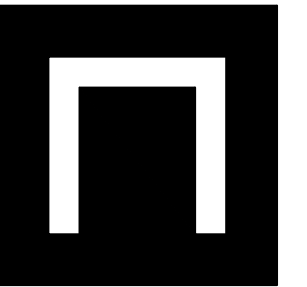

NEXT
architecture

1133 PENN AVENUE
SUITE 100
PITTSBURGH, PA 15222

P 412.681.1145
F 412.681.1165

www.next-architecture.net

FOSTER PLAZA BUILDING NINE
LEASING PLANS
750 HOLIDAY DRIVE
PITTSBURGH, PA 15220


LEASING
PLAN -
FOURTH FLOOR
SUITE 400

DRAWING NO.

LP4.00


PROJECT No. 23051.01

THIS IS AN INSTRUMENT OF SERVICE NOT TO BE ALTERED, COPIED, OR USED FOR CONSTRUCTION WITHOUT WRITTEN PERMISSION FROM NEXT ARCHITECTURE, L.P. - COPYRIGHT 2023 (ALL RIGHTS RESERVED)

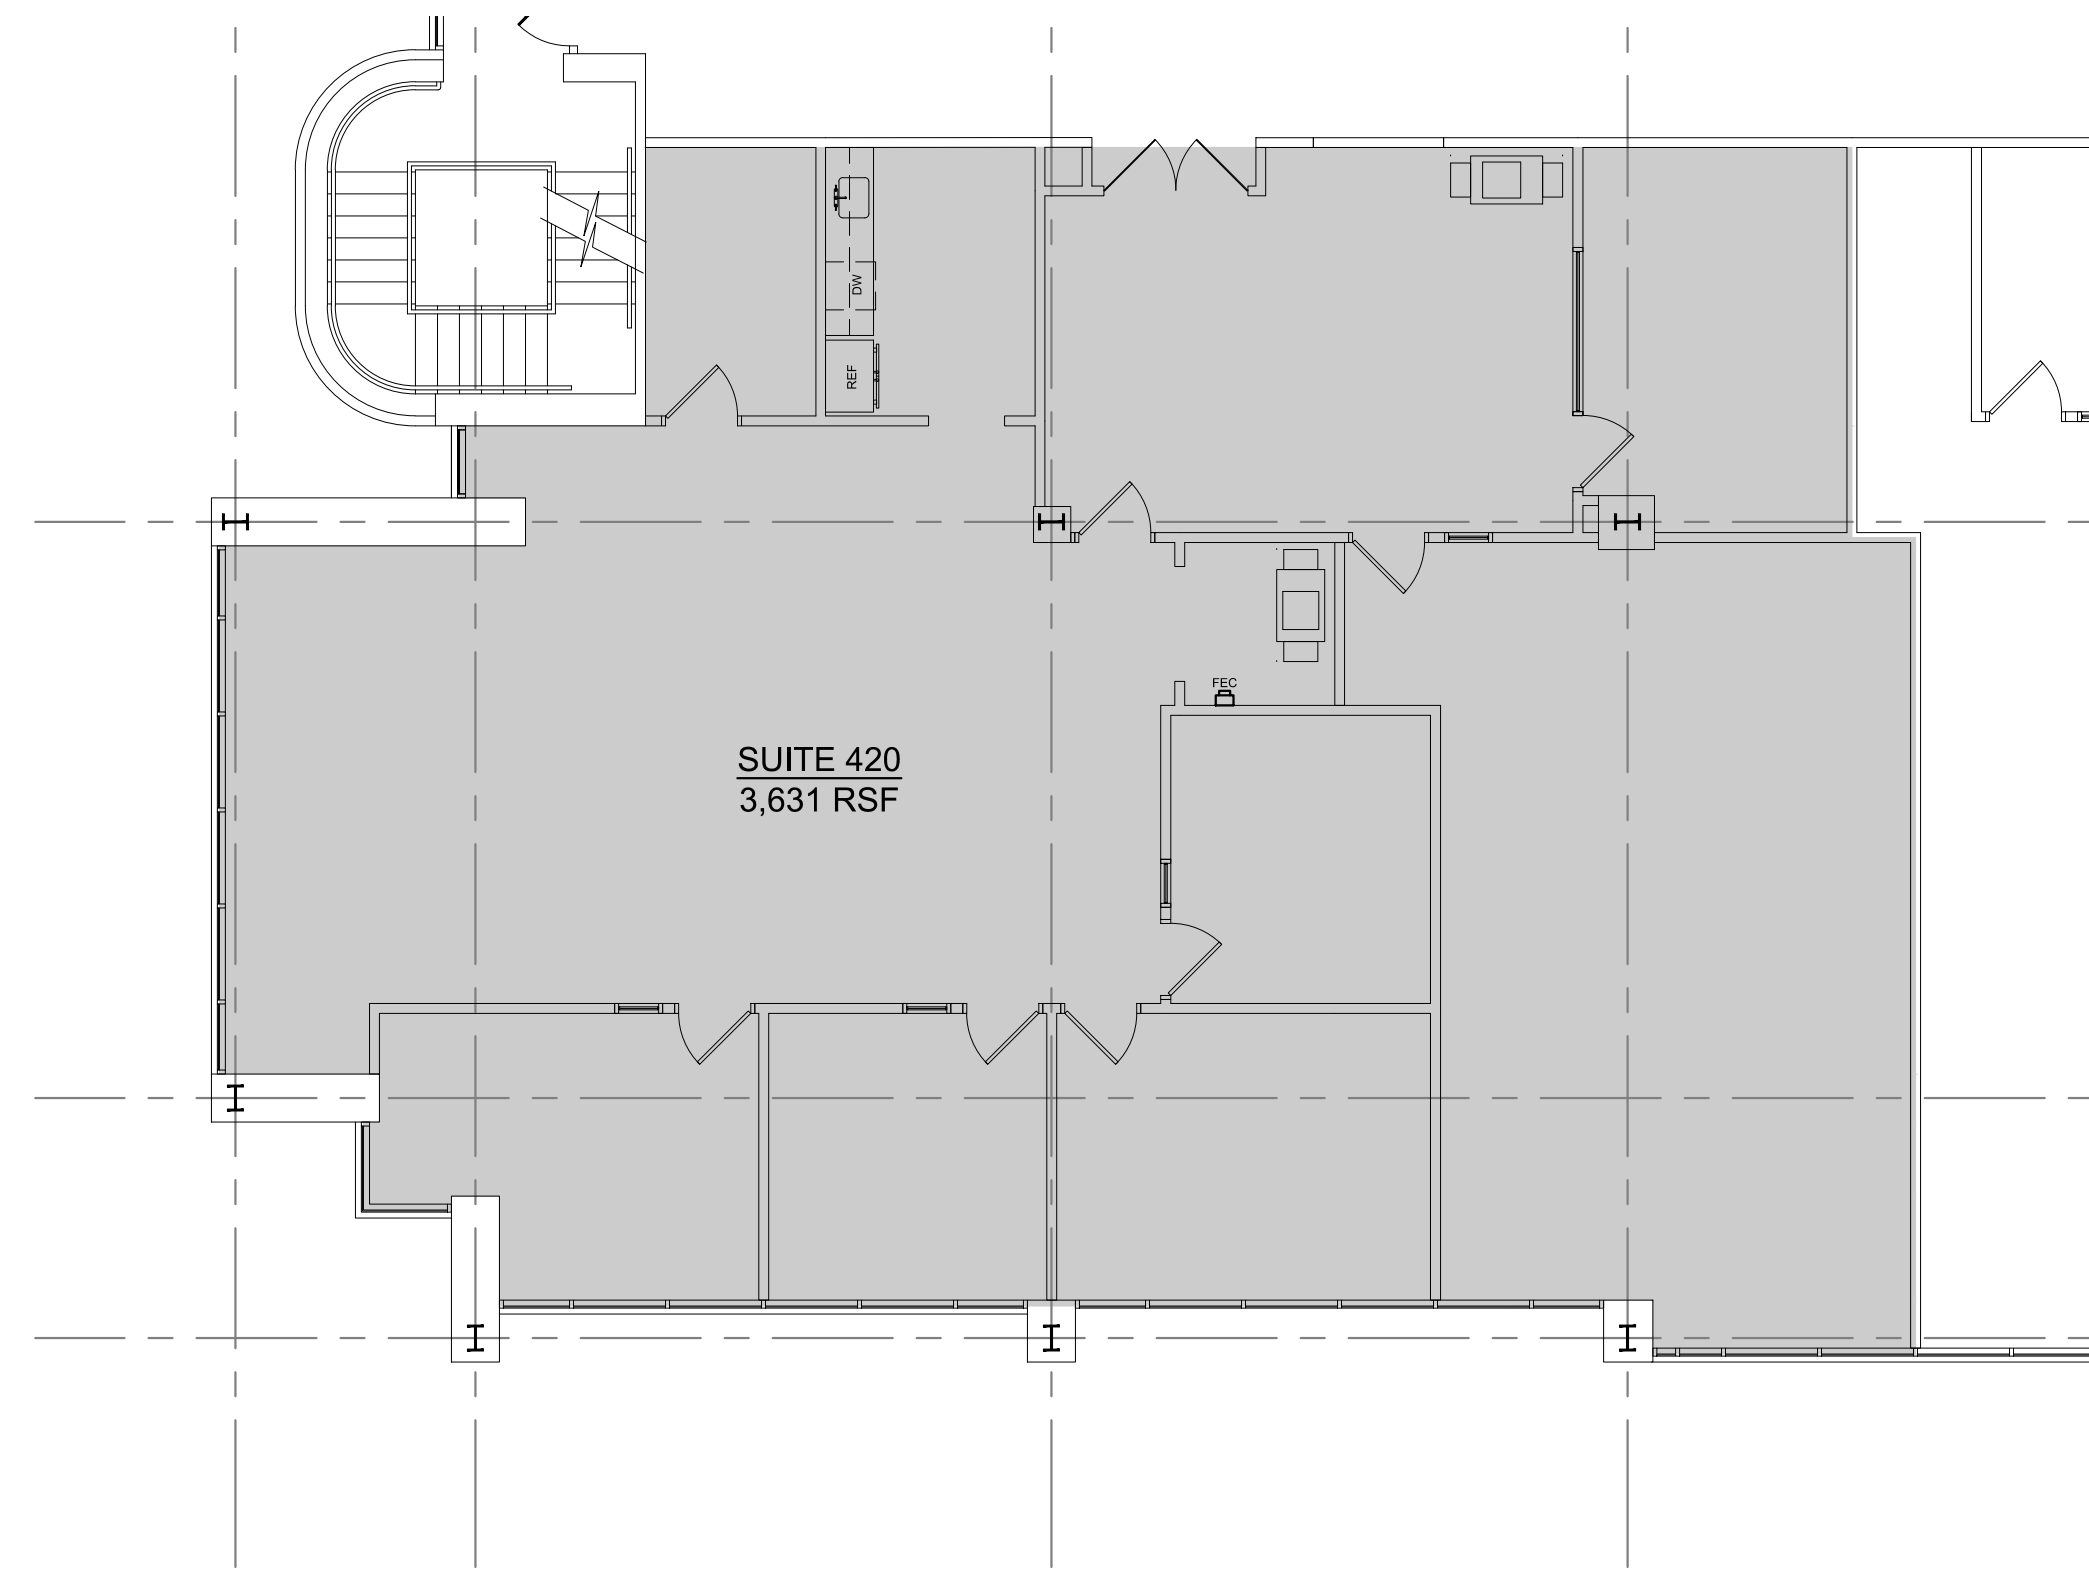


1
L4.01

LEASING PLAN - FOURTH FLOOR - SUITE 420
SCALE: 1/8" = 1'-0"

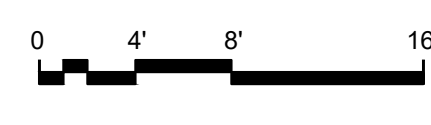

VERSIONS/REVISIONS:
08.28.2023 - Leasing Plan

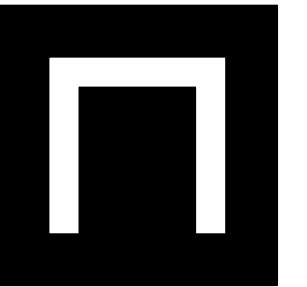

NEXT
architecture

1133 PENN AVENUE
SUITE 100
PITTSBURGH, PA 15222

P 412.681.1145
F 412.681.1165

www.next-architecture.net

**FOSTER PLAZA BUILDING NINE
LEASING PLANS**
750 HOLIDAY DRIVE
PITTSBURGH, PA 15220

LEASING
PLAN -
FOURTH FLOOR
SUITE 420

DRAWING NO.

LP4.01

PROJECT No. 23051.01


THIS IS AN INSTRUMENT OF SERVICE NOT TO BE ALTERED, COPIED, OR USED FOR CONSTRUCTION WITHOUT WRITTEN PERMISSION FROM NEXT ARCHITECTURE, L.P. - COPYRIGHT 2023 (ALL RIGHTS RESERVED)




SUITE 430
5,122 RSF

MEN


1 LEASING PLAN - FOURTH FLOOR - SUITE 430
LP4.02 SCALE: 1/8" = 1'-0"

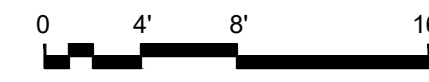

DRAWING NORTH

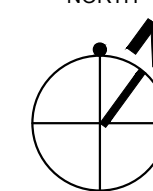

VERSIONS/REVISIONS:
08.28.2023 - Leasing Plan

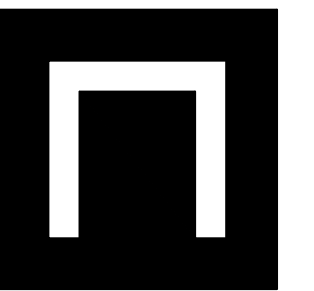

NEXT
architecture

1133 PENN AVENUE
SUITE 100
PITTSBURGH, PA 15222

P 412.681.1145
F 412.681.1165

www.next-architecture.net

FOSTER PLAZA BUILDING NINE
LEASING PLANS

750 HOLIDAY DRIVE
PITTSBURGH, PA 15220


LEASING
PLAN -
FOURTH FLOOR
SUITE 430

DRAWING NO.



LP4.02

PROJECT No. 23051.01


THIS IS AN INSTRUMENT OF SERVICE NOT TO BE ALTERED, COPIED, OR USED FOR CONSTRUCTION WITHOUT WRITTEN PERMISSION FROM NEXT ARCHITECTURE, L.P. - COPYRIGHT 2023 (ALL RIGHTS RESERVED)

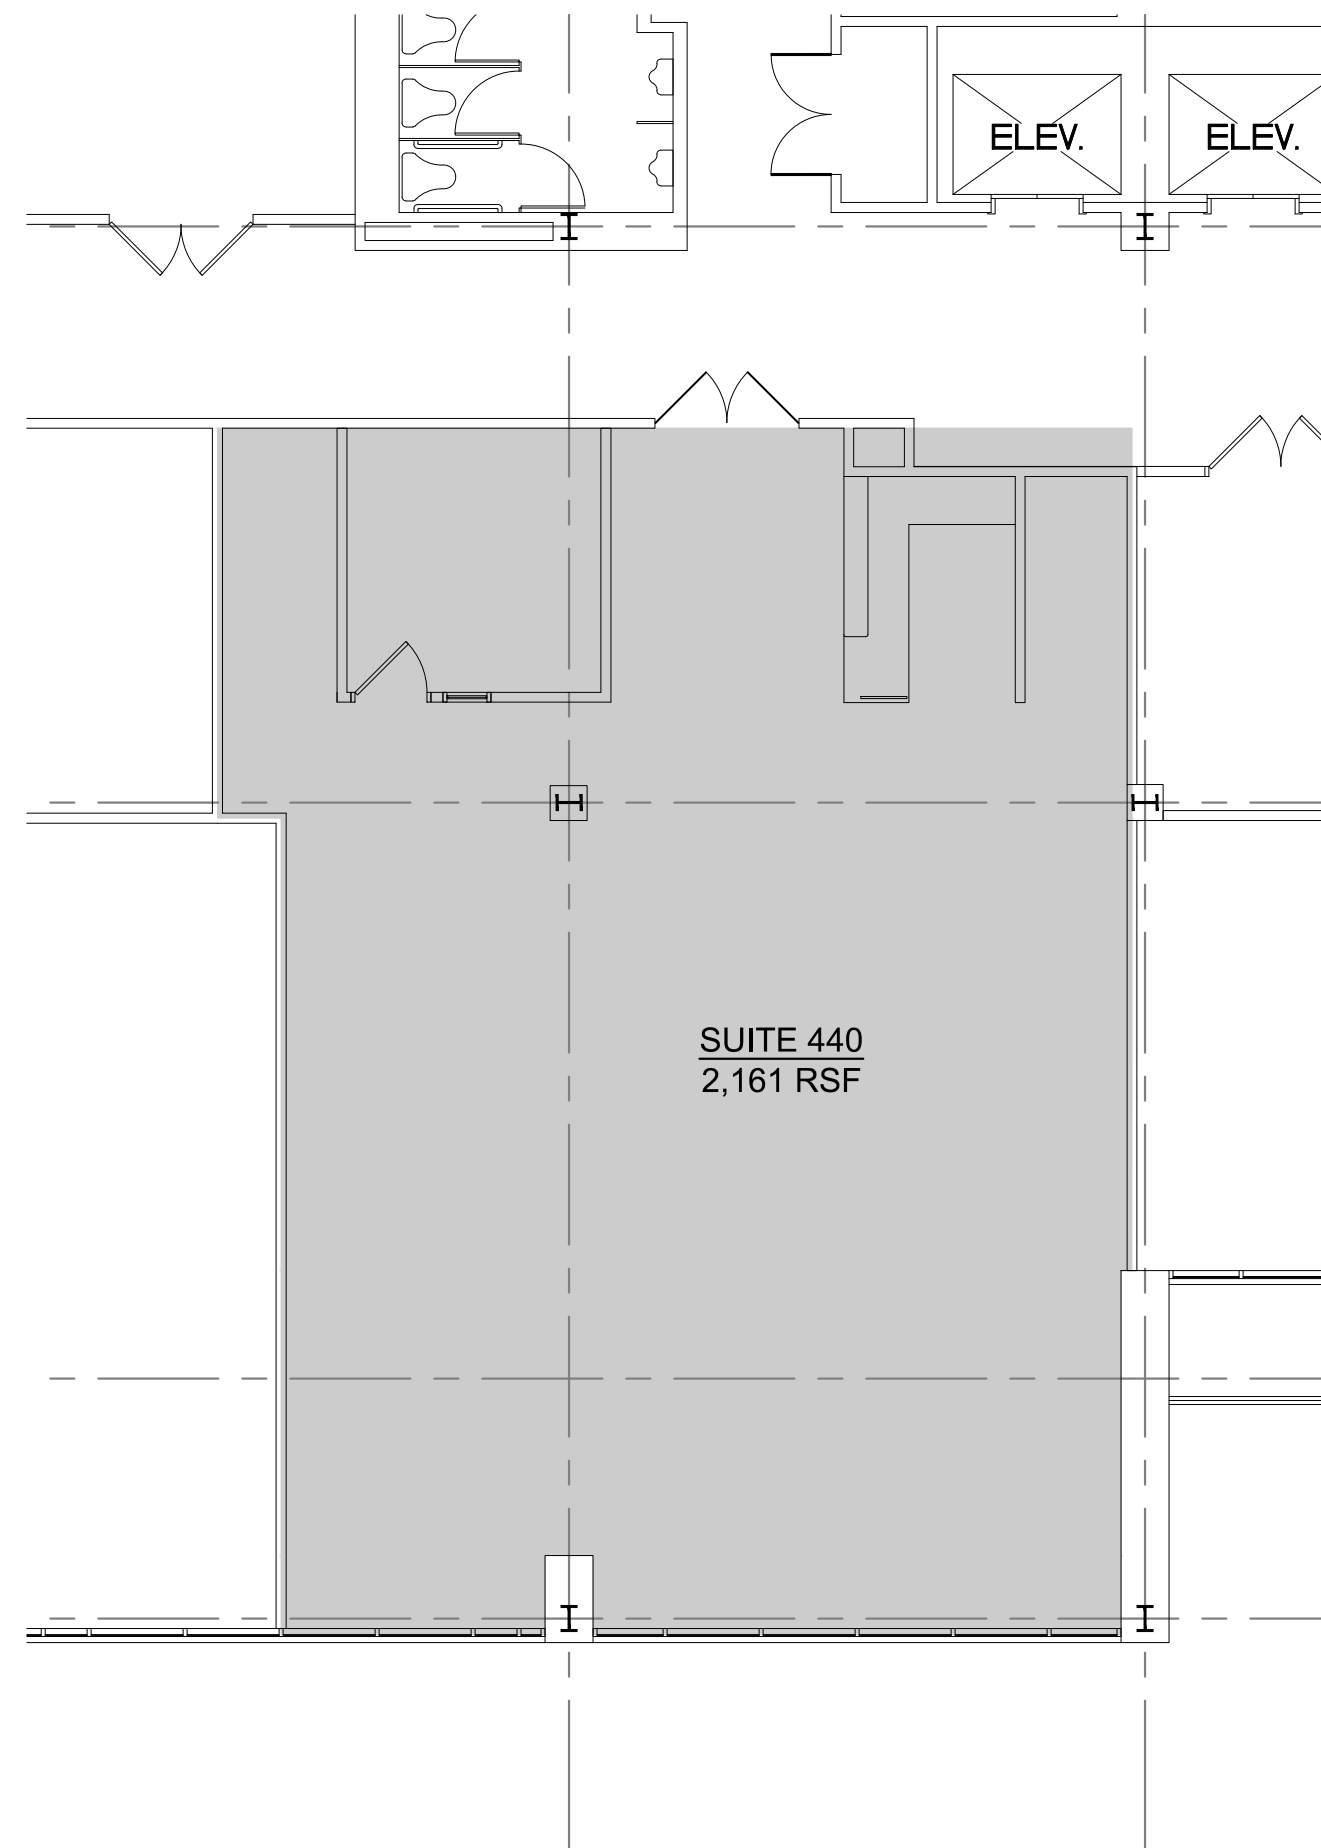

1
LP4.03 LEASING PLAN - FOURTH FLOOR - SUITE 440
SCALE: 1/8" = 1'-0"

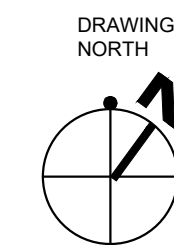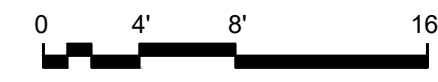

VERSIONS/REVISIONS:
08.28.2023 - Leasing Plan

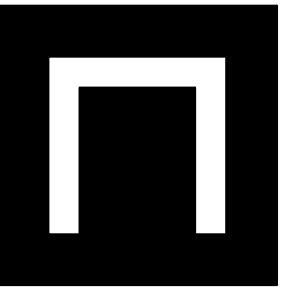

NEXT
architecture

1133 PENN AVENUE
SUITE 100
PITTSBURGH, PA 15222

P 412.681.1145
F 412.681.1165

www.next-architecture.net

**FOSTER PLAZA BUILDING NINE
LEASING PLANS**
750 HOLIDAY DRIVE
PITTSBURGH, PA 15220

LEASING
PLAN -
FOURTH FLOOR
SUITE 440


DRAWING NO.

LP4.03

PROJECT No. 23051.01

THIS IS AN INSTRUMENT OF SERVICE NOT TO BE ALTERED, COPIED, OR USED FOR CONSTRUCTION WITHOUT WRITTEN PERMISSION FROM NEXT ARCHITECTURE, L.P. - COPYRIGHT 2023 (ALL RIGHTS RESERVED)

VERSIONS/REVISIONS:
08.28.2023 - Leasing Plan

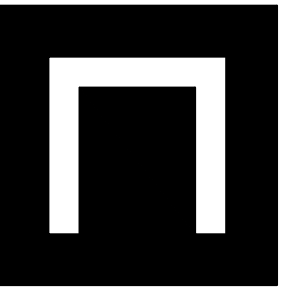

NEXT
architecture

1133 PENN AVENUE
SUITE 100
PITTSBURGH, PA 15222

P 412.681.1145
F 412.681.1165

www.next-architecture.net


**FOSTER PLAZA BUILDING NINE
LEASING PLANS**
750 HOLIDAY DRIVE
PITTSBURGH, PA 15220

LEASING
PLAN -
FOURTH FLOOR
STATIC SUITE


DRAWING NO.

LP4.04


PROJECT No. 23051.01

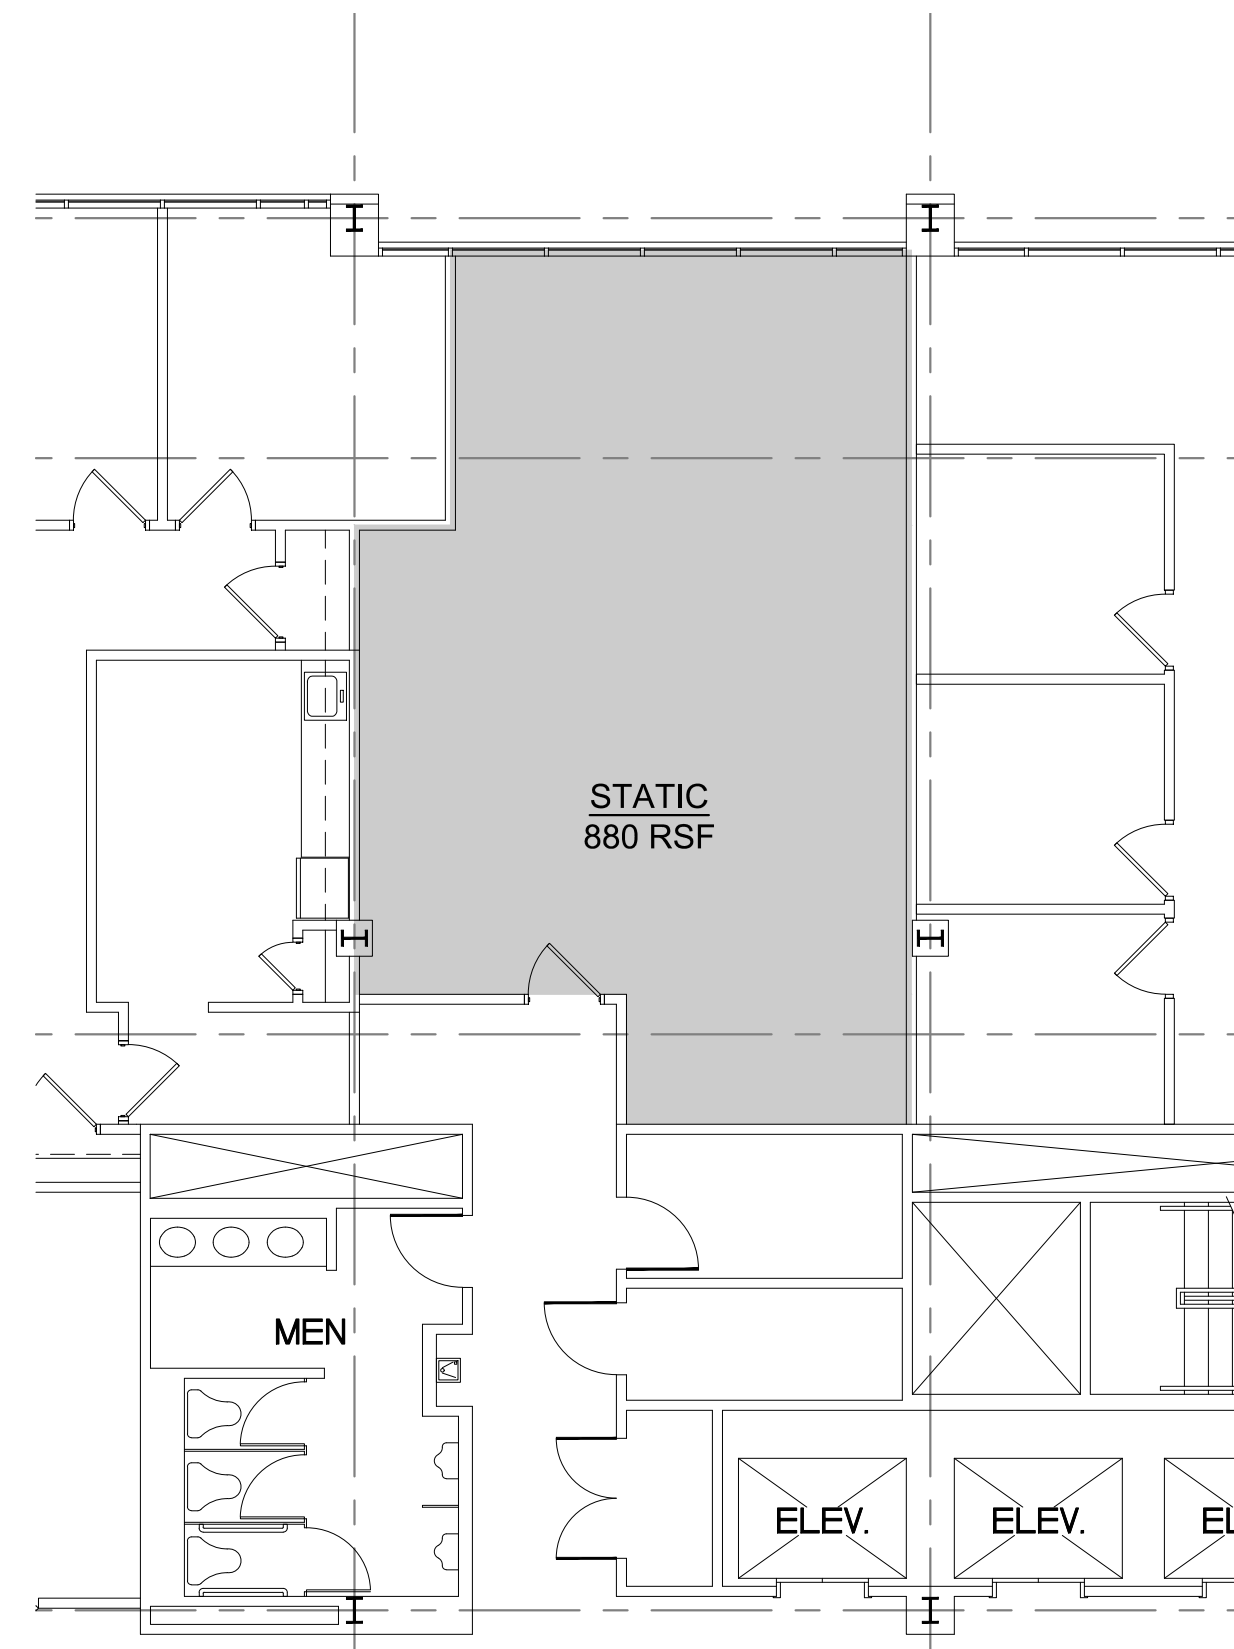



1 LEASING PLAN - FOURTH FLOOR - STATIC SUITE
LP4.04 SCALE: 1/8" = 1'-0"

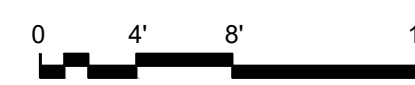


THIS IS AN INSTRUMENT OF SERVICE NOT TO BE ALTERED, COPIED, OR USED FOR CONSTRUCTION WITHOUT WRITTEN PERMISSION FROM NEXT ARCHITECTURE, L.P. - COPYRIGHT 2023 (ALL RIGHTS RESERVED)

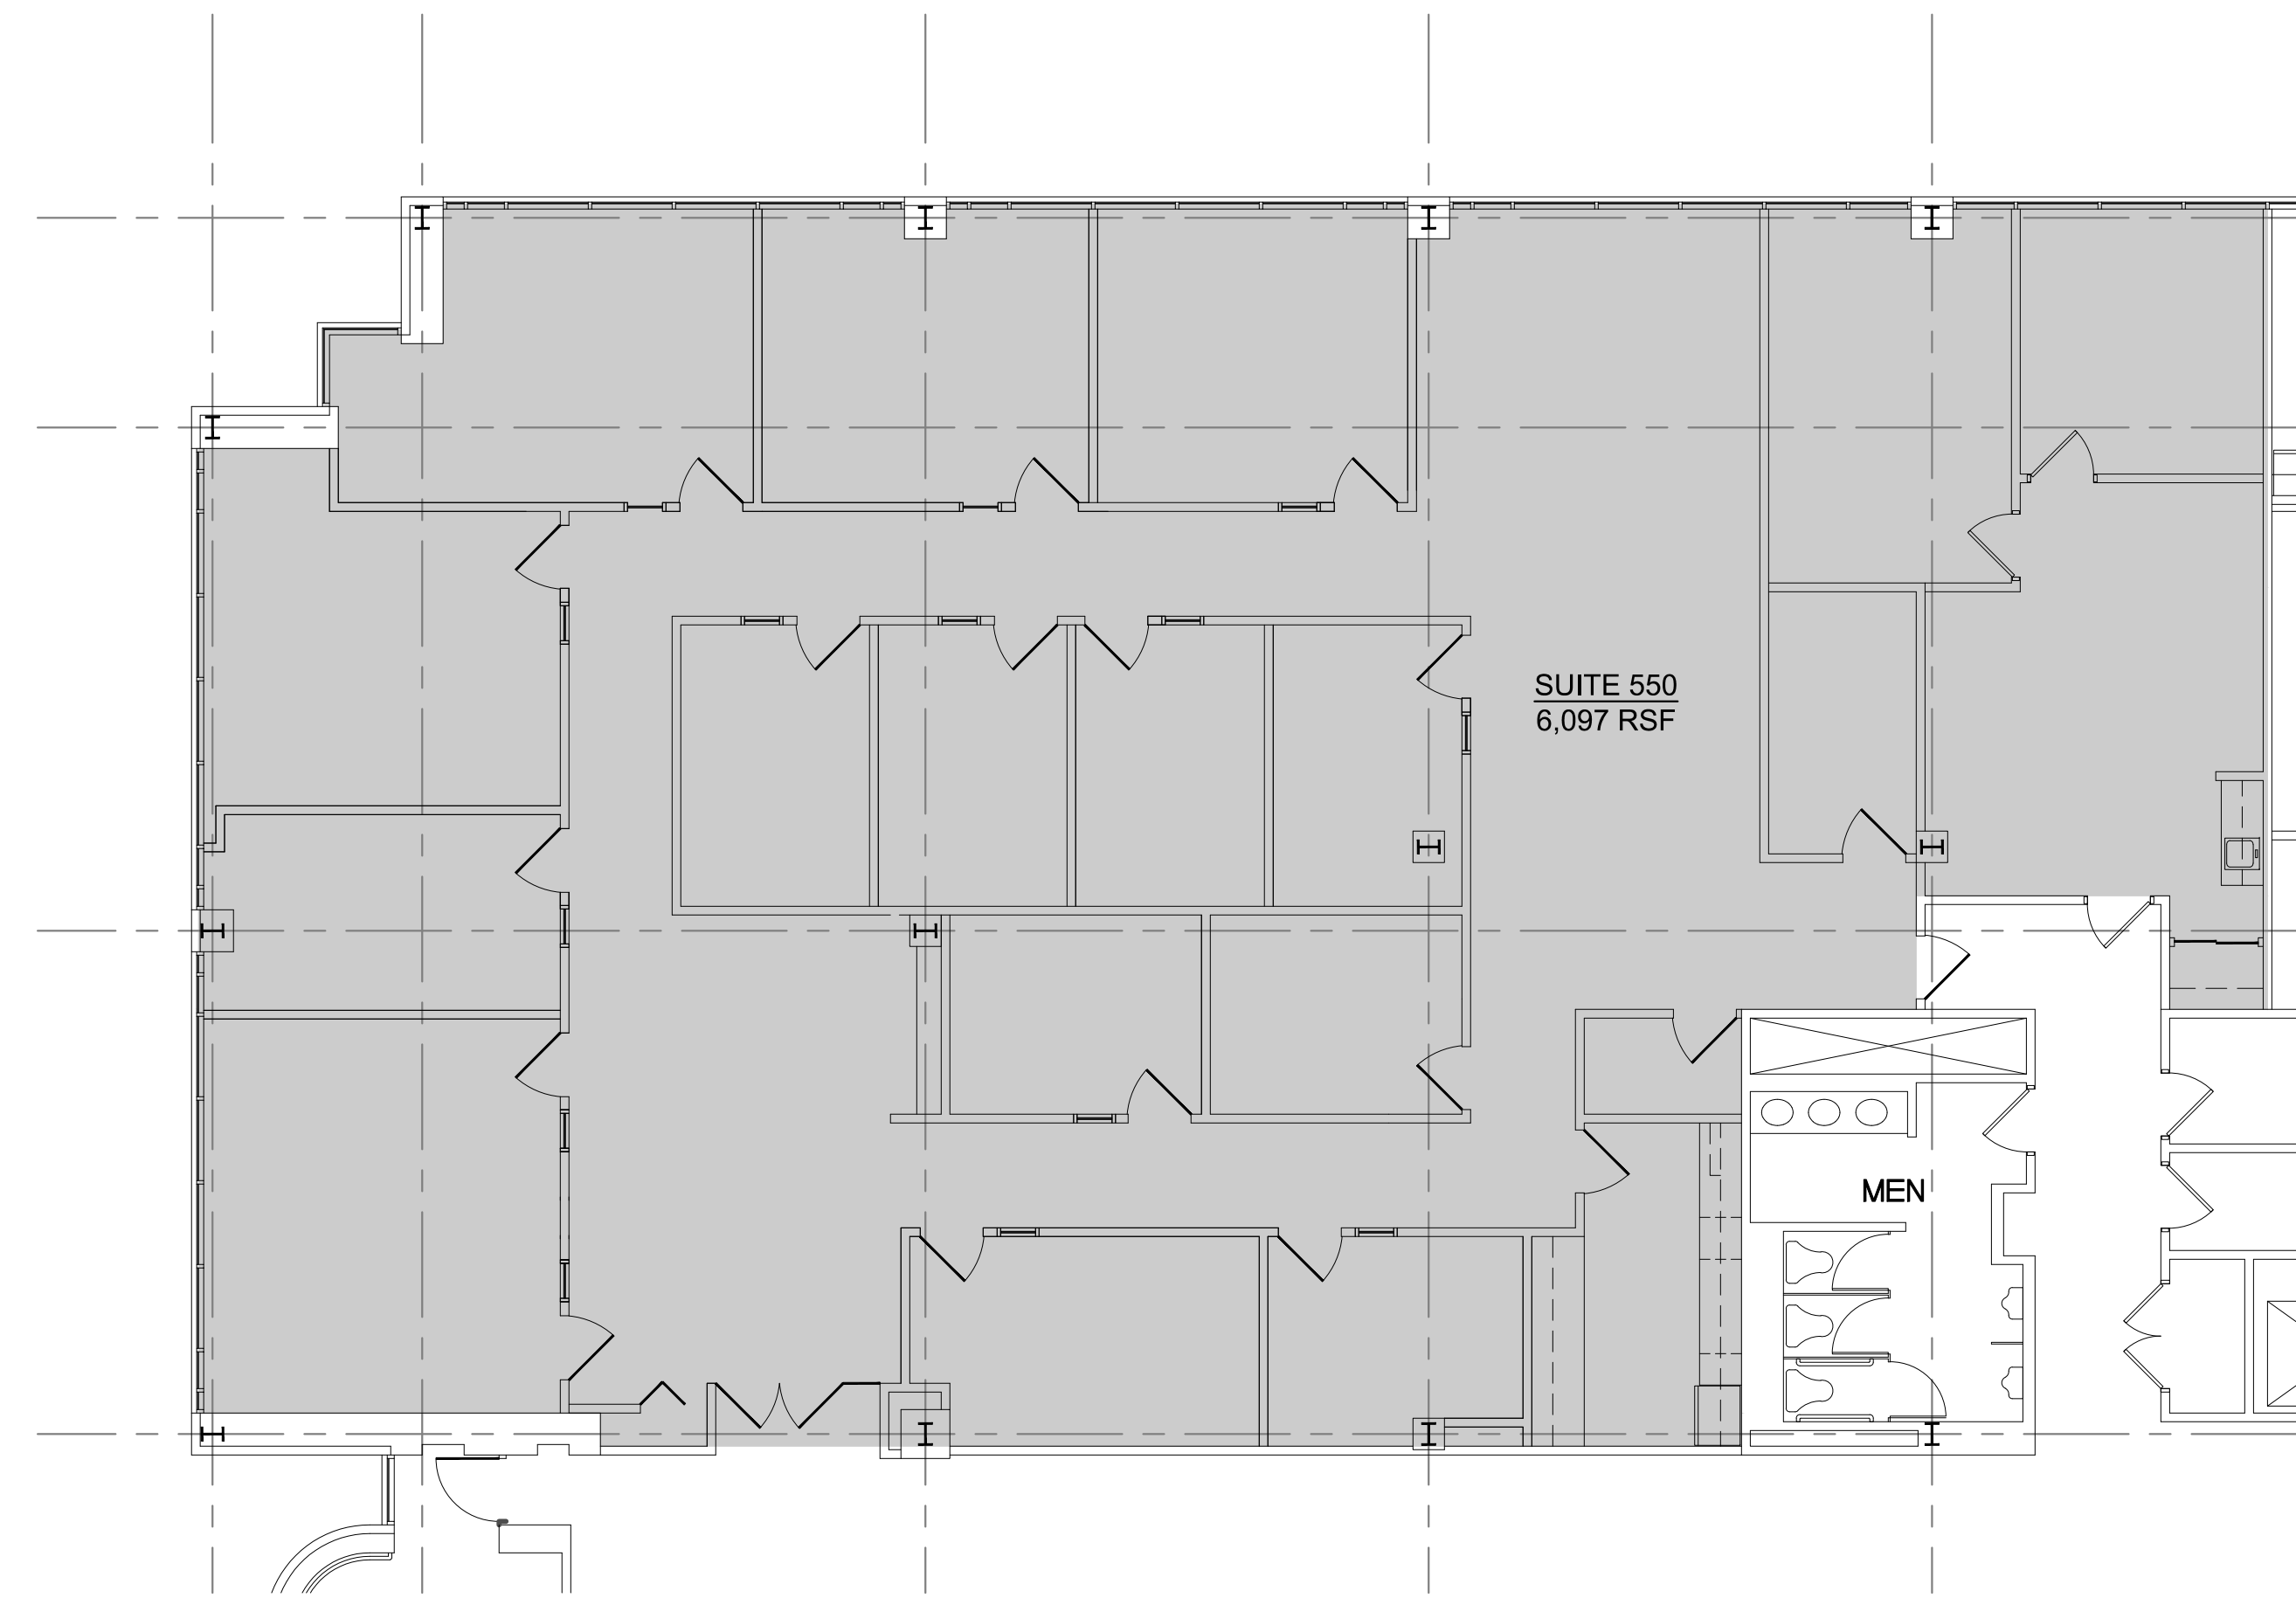

1 LEASING PLAN - FIFTH FLOOR - SUITE 550
LP5.00 SCALE: 1/8" = 1'-0"

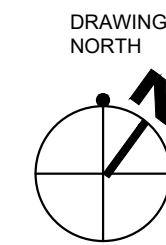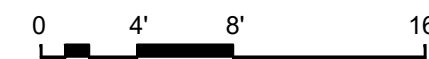

VERSIONS/REVISIONS:
08.28.2023 - Leasing Plan

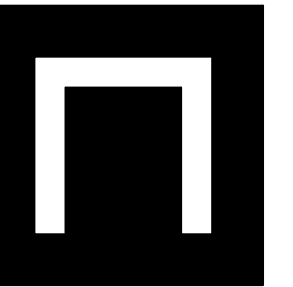

NEXT
architecture

1133 PENN AVENUE
SUITE 100
PITTSBURGH, PA 15222

P 412.681.1145
F 412.681.1165

www.next-architecture.net

**FOSTER PLAZA BUILDING NINE
LEASING PLANS**
750 HOLIDAY DRIVE
PITTSBURGH, PA 15220


LEASING
PLAN -
FIFTH FLOOR
SUITE 550

DRAWING NO.


LP5.00

PROJECT No. 23051.01


THIS IS AN INSTRUMENT OF SERVICE NOT TO BE ALTERED, COPIED, OR USED FOR CONSTRUCTION WITHOUT WRITTEN PERMISSION FROM NEXT ARCHITECTURE, L.P. - COPYRIGHT 2023 (ALL RIGHTS RESERVED)

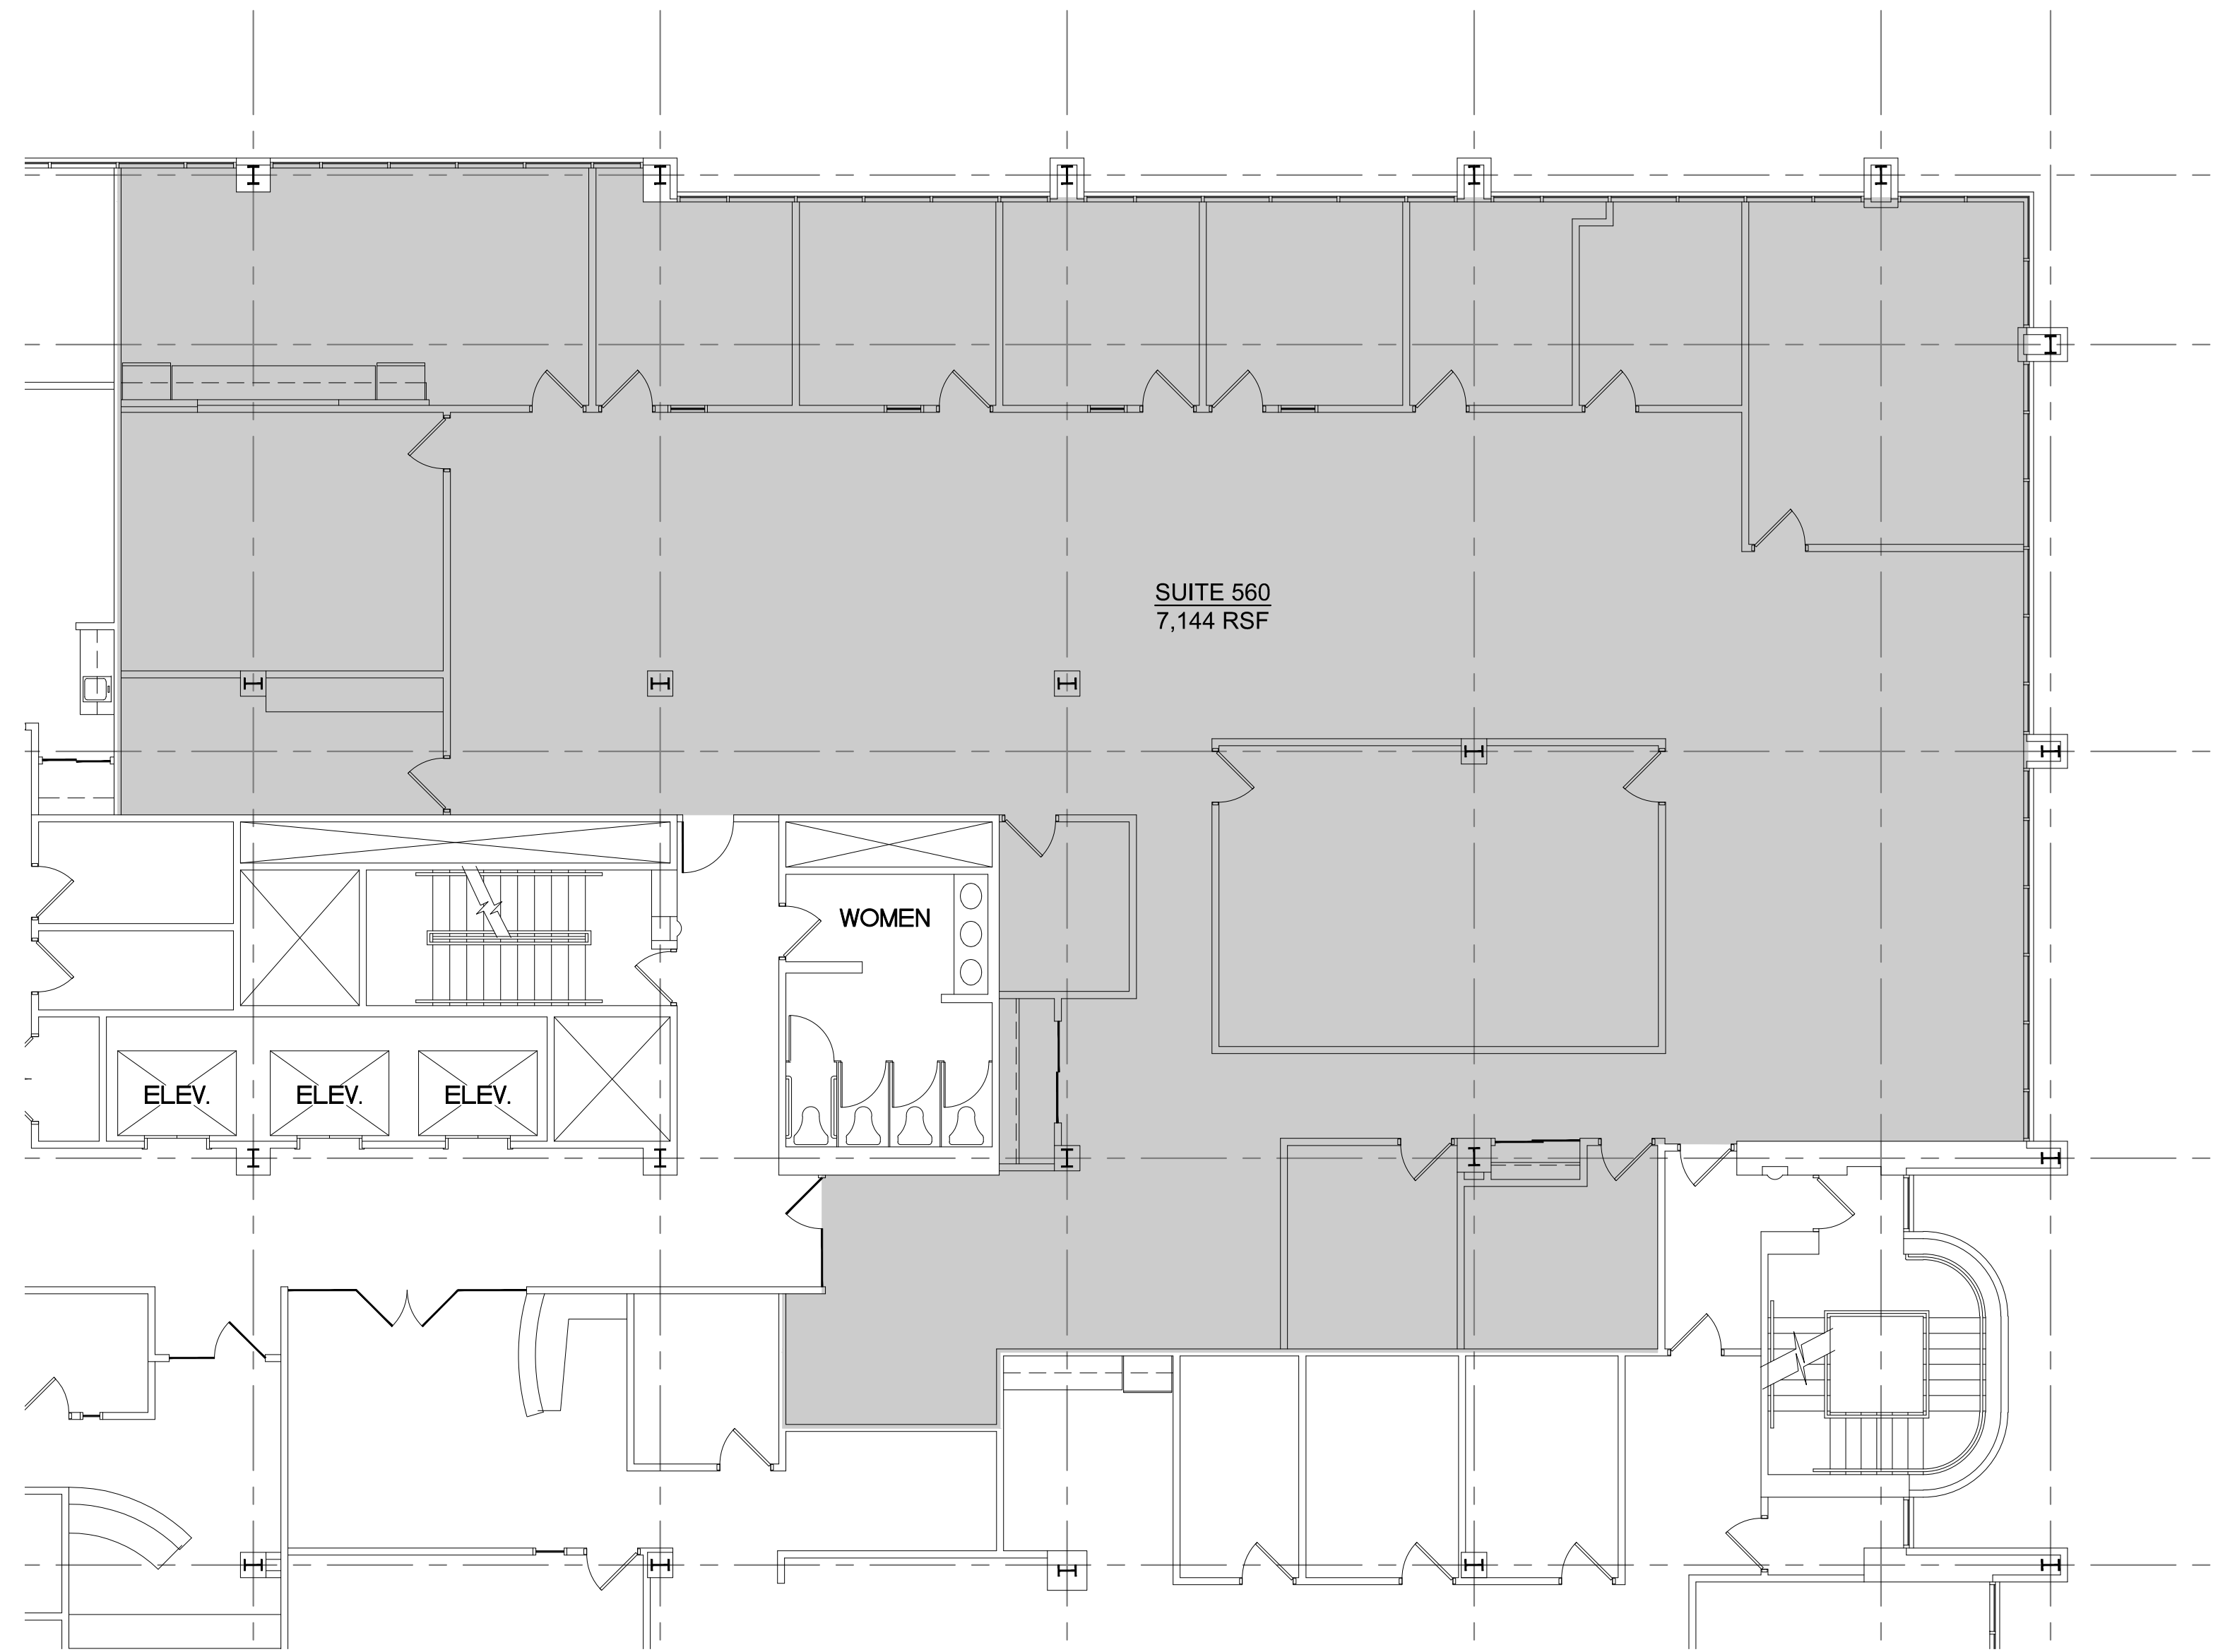

1 LEASING PLAN - FIFTH FLOOR - SUITE 560
LP5.01 SCALE: 1/8" = 1'-0"

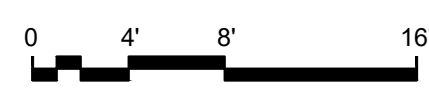

VERSIONS/REVISIONS:
08.28.2023 - Leasing Plan

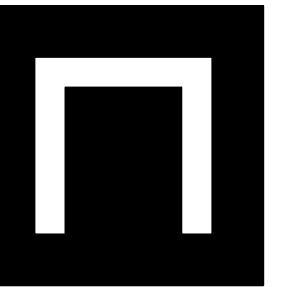

NEXT
architecture

1133 PENN AVENUE
SUITE 100
PITTSBURGH, PA 15222

P 412.681.1145
F 412.681.1165

www.next-architecture.net

**FOSTER PLAZA BUILDING NINE
LEASING PLANS**
750 HOLIDAY DRIVE
PITTSBURGH, PA 15220


LEASING
PLAN -
FIFTH FLOOR
SUITE 560

DRAWING NO.


LP5.01

PROJECT No. 23051.01


THIS IS AN INSTRUMENT OF SERVICE NOT TO BE ALTERED, COPIED, OR USED FOR CONSTRUCTION WITHOUT WRITTEN PERMISSION FROM NEXT ARCHITECTURE, L.P. - COPYRIGHT 2023 (ALL RIGHTS RESERVED)

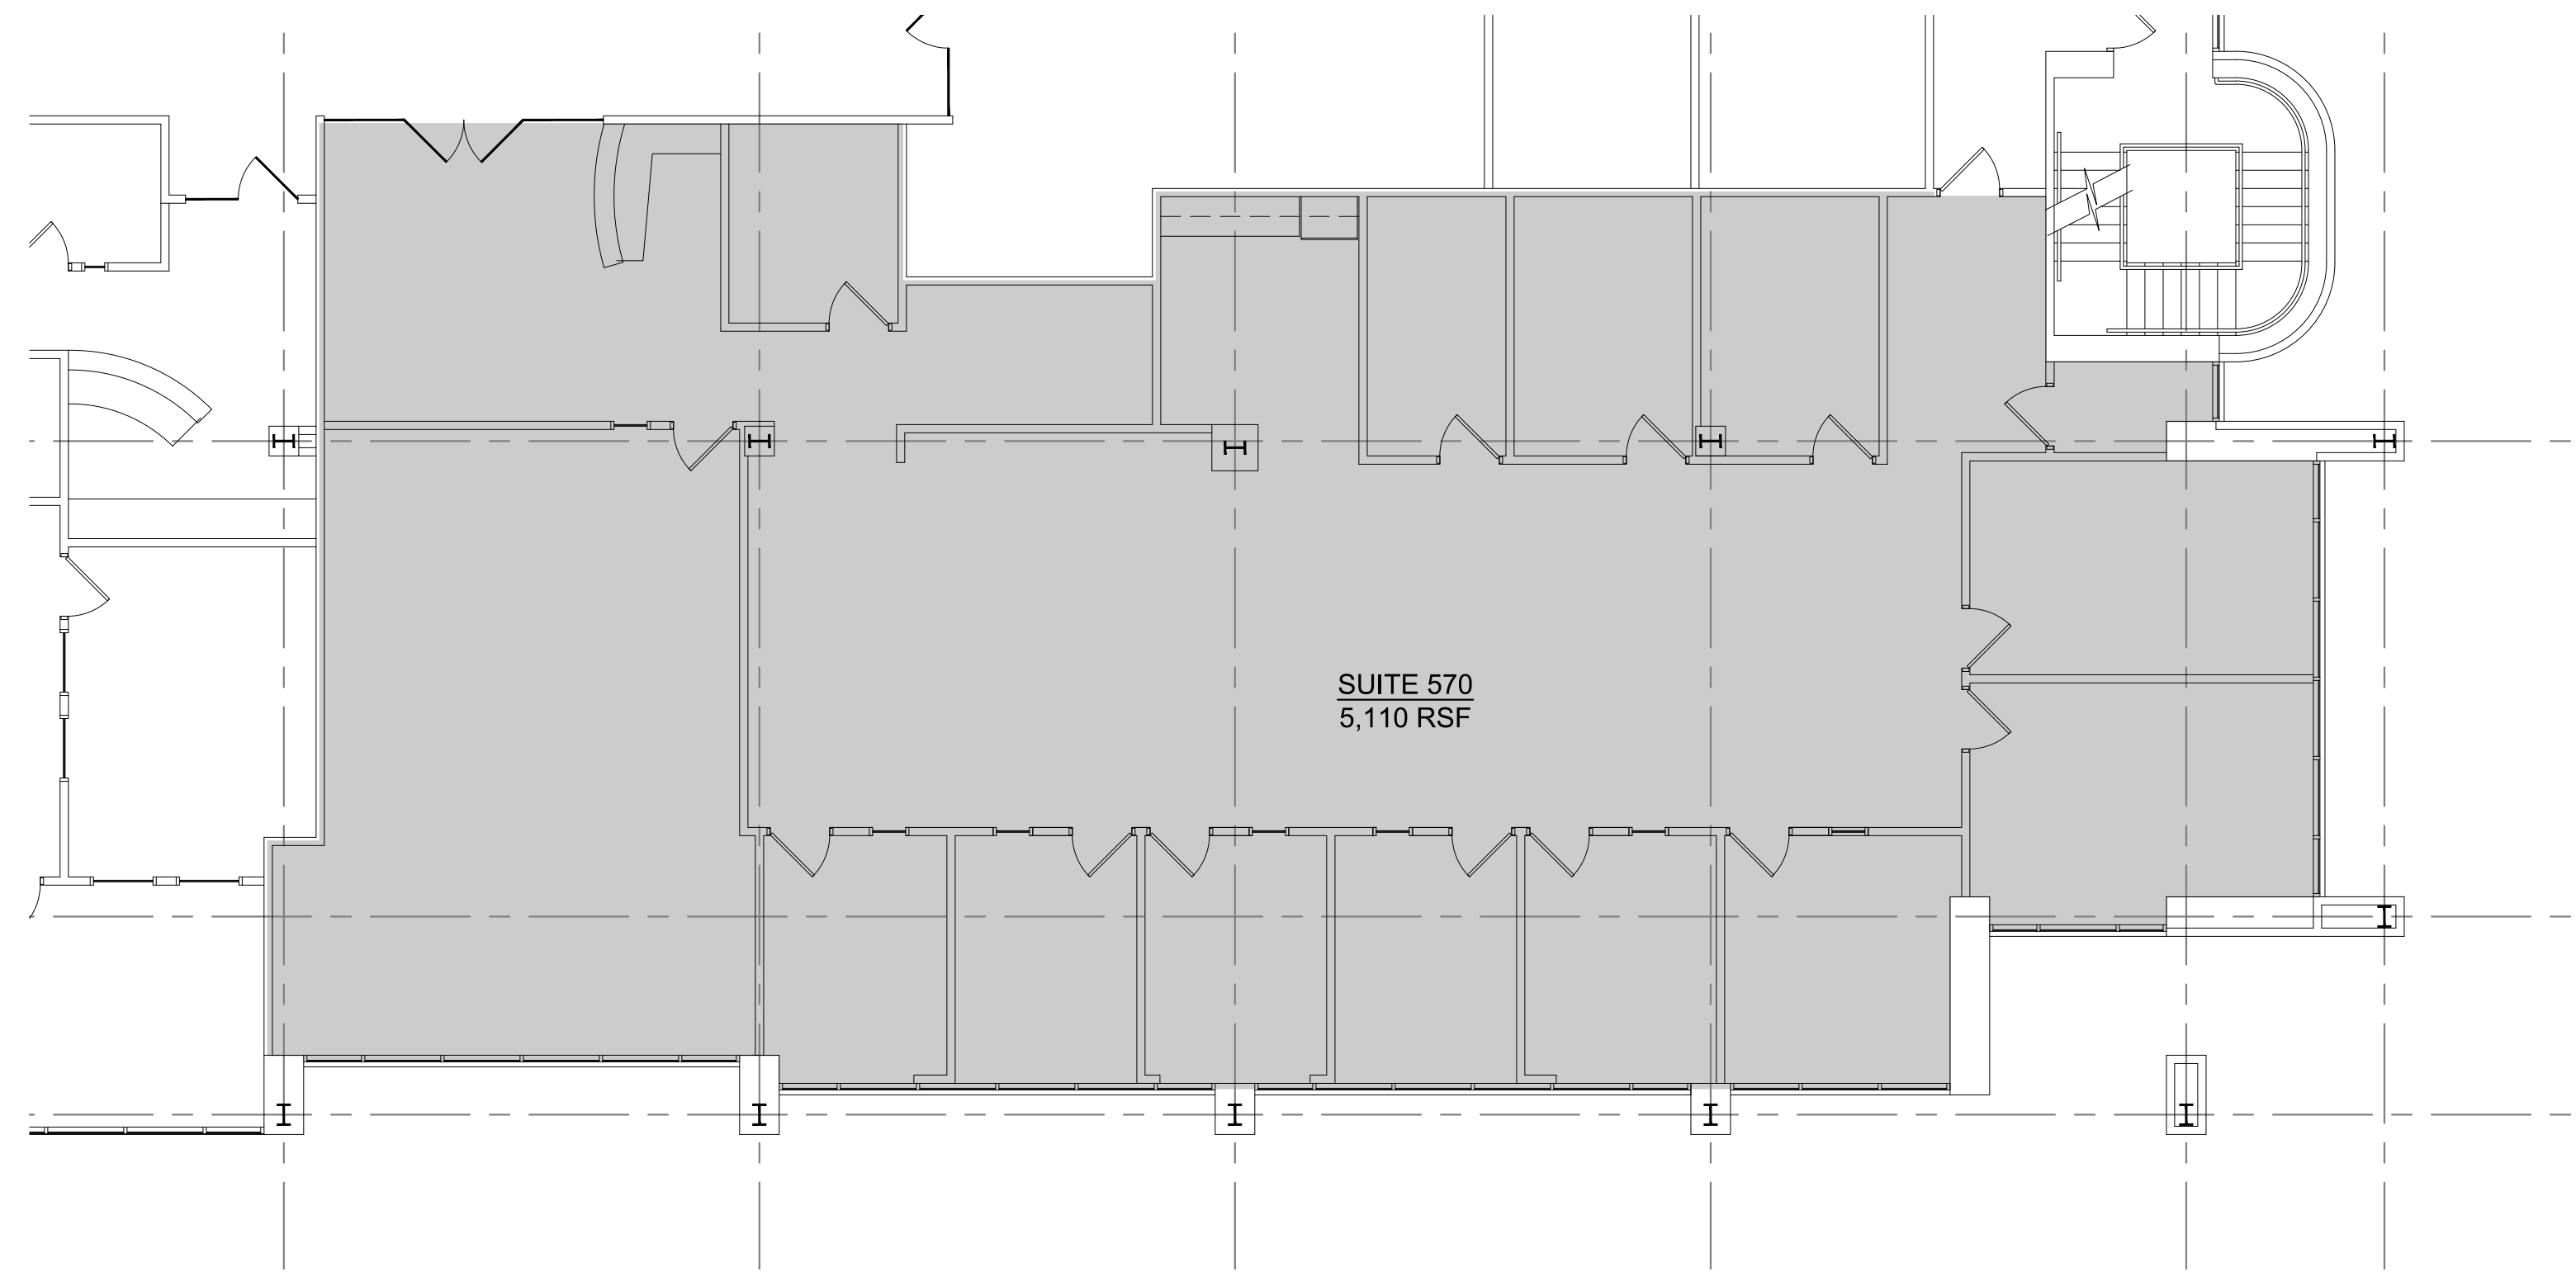

1 LEASING PLAN - FIFTH FLOOR - SUITE 570
LP5.02 SCALE: 1/8" = 1'-0"

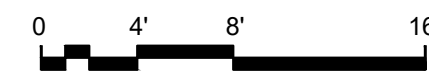

VERSIONS/REVISIONS:
08.28.2023 - Leasing Plan

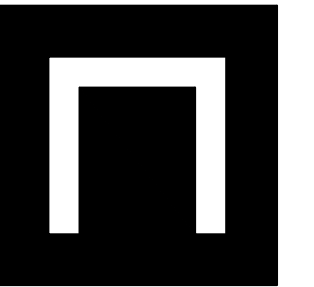

NEXT
architecture

1133 PENN AVENUE
SUITE 100
PITTSBURGH, PA 15222

P 412.681.1145
F 412.681.1165

www.next-architecture.net

**FOSTER PLAZA BUILDING NINE
LEASING PLANS**
750 HOLIDAY DRIVE
PITTSBURGH, PA 15220


LEASING
PLAN -
FIFTH FLOOR
SUITE 570

DRAWING NO.


LP5.02

PROJECT No. 23051.01


THIS IS AN INSTRUMENT OF SERVICE NOT TO BE ALTERED, COPIED, OR USED FOR CONSTRUCTION WITHOUT WRITTEN PERMISSION FROM NEXT ARCHITECTURE, L.P. - COPYRIGHT 2023 (ALL RIGHTS RESERVED)

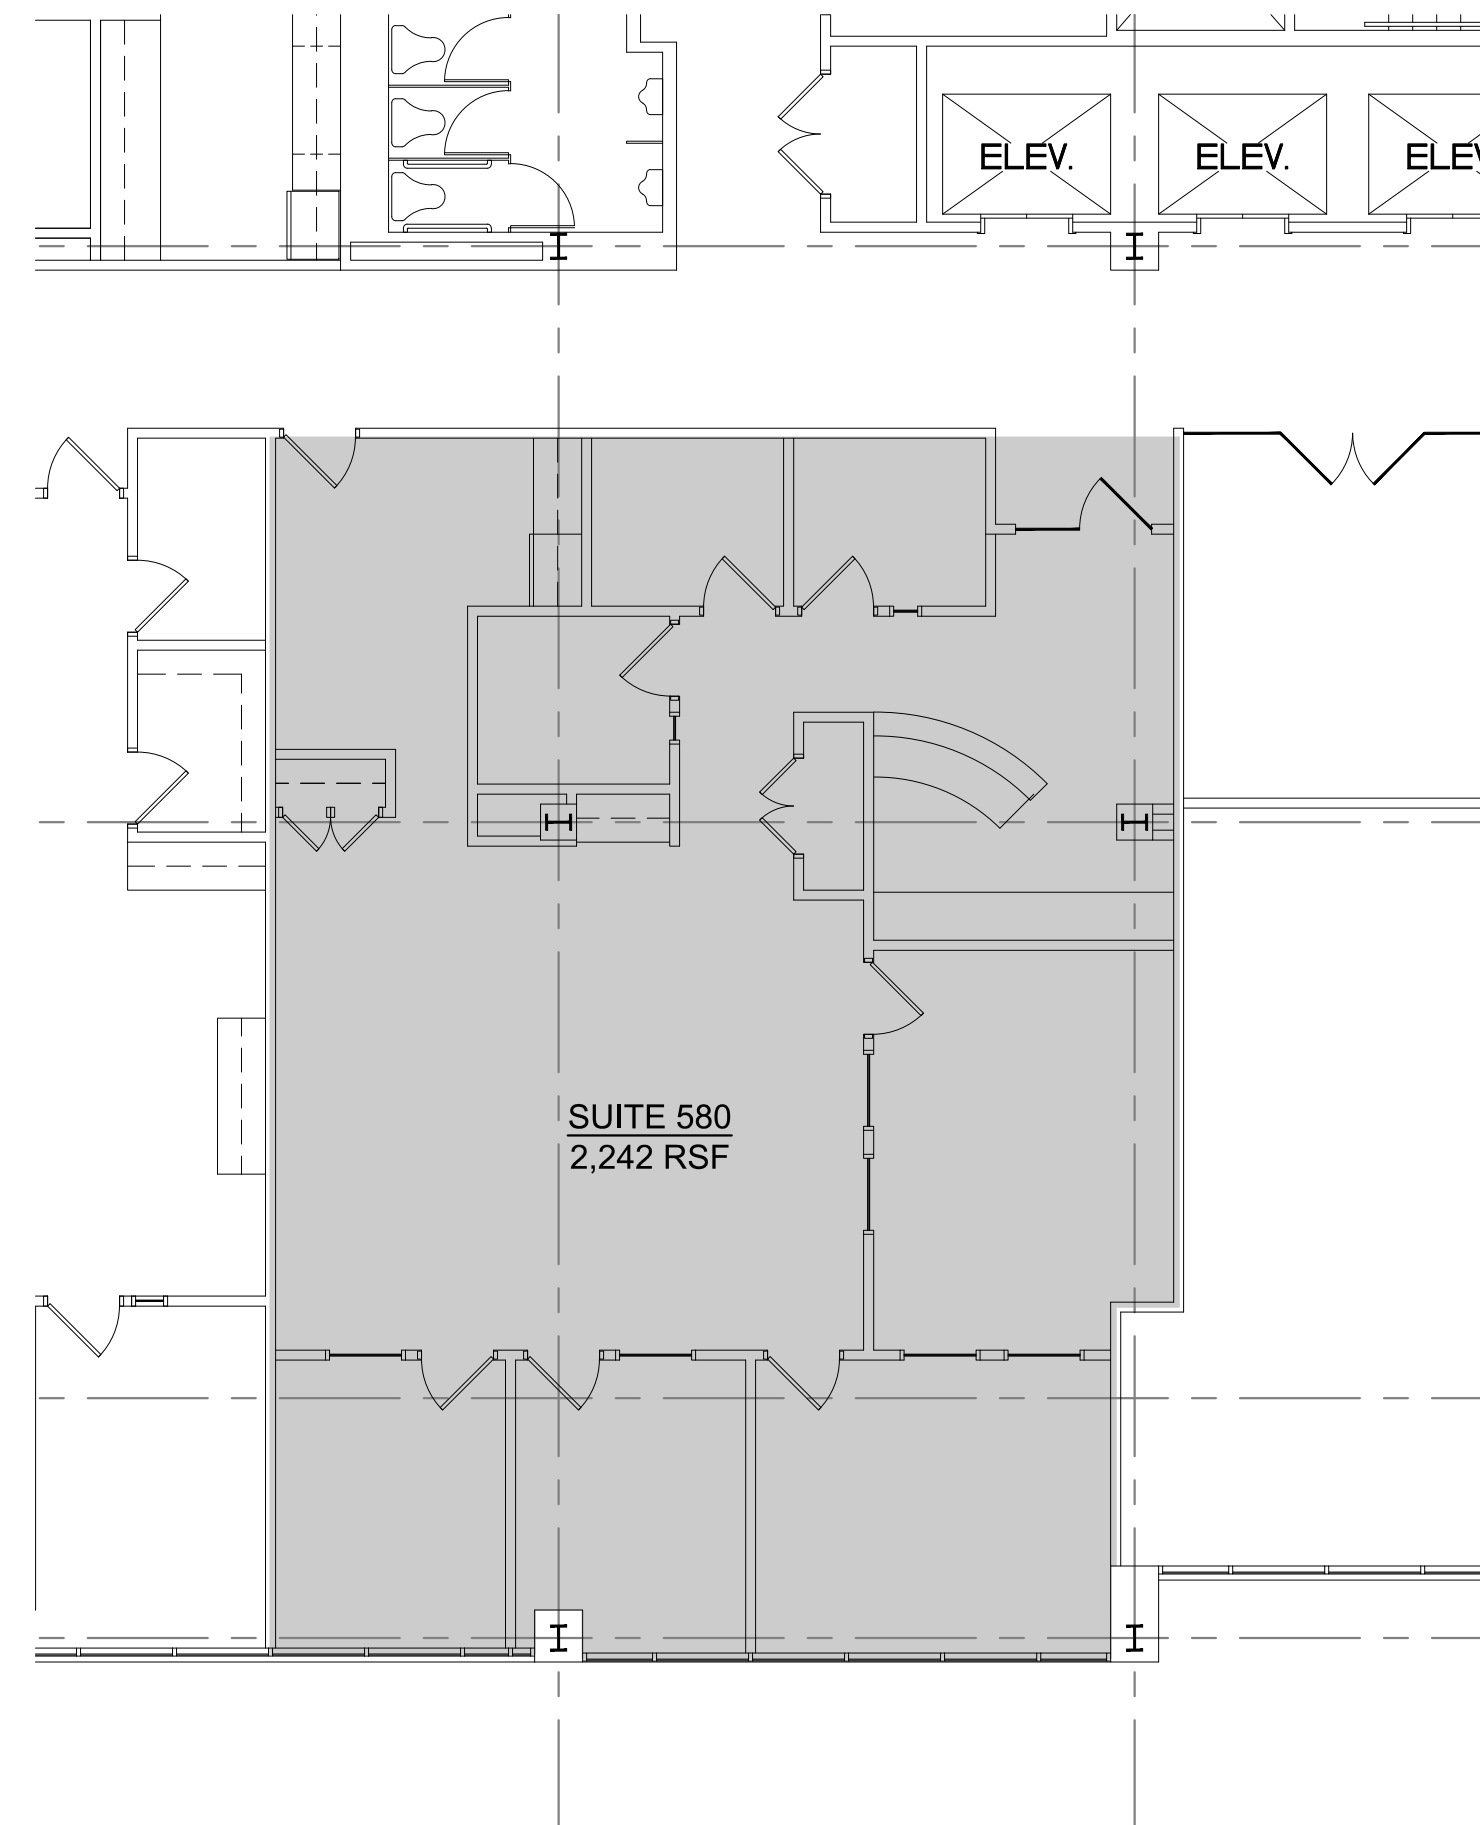

1 LEASING PLAN - FIFTH FLOOR - SUITE 580
 LP5.03 SCALE: 1/8" = 1'-0"

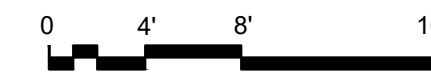

VERSIONS/REVISIONS:
08.28.2023 - Leasing Plan

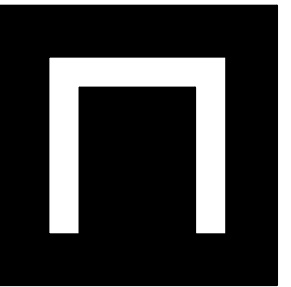

NEXT
architecture

1133 PENN AVENUE
SUITE 100
PITTSBURGH, PA 15222

P 412.681.1145
F 412.681.1165

www.next-architecture.net

**FOSTER PLAZA BUILDING NINE
LEASING PLANS**
750 HOLIDAY DRIVE
PITTSBURGH, PA 15220


LEASING
PLAN -
FIFTH FLOOR
SUITE 580

DRAWING NO.

LP5.03

PROJECT No. 23051.01


THIS IS AN INSTRUMENT OF SERVICE NOT TO BE ALTERED, COPIED, OR USED FOR CONSTRUCTION WITHOUT WRITTEN PERMISSION FROM NEXT ARCHITECTURE, L.P. - COPYRIGHT 2023 (ALL RIGHTS RESERVED)

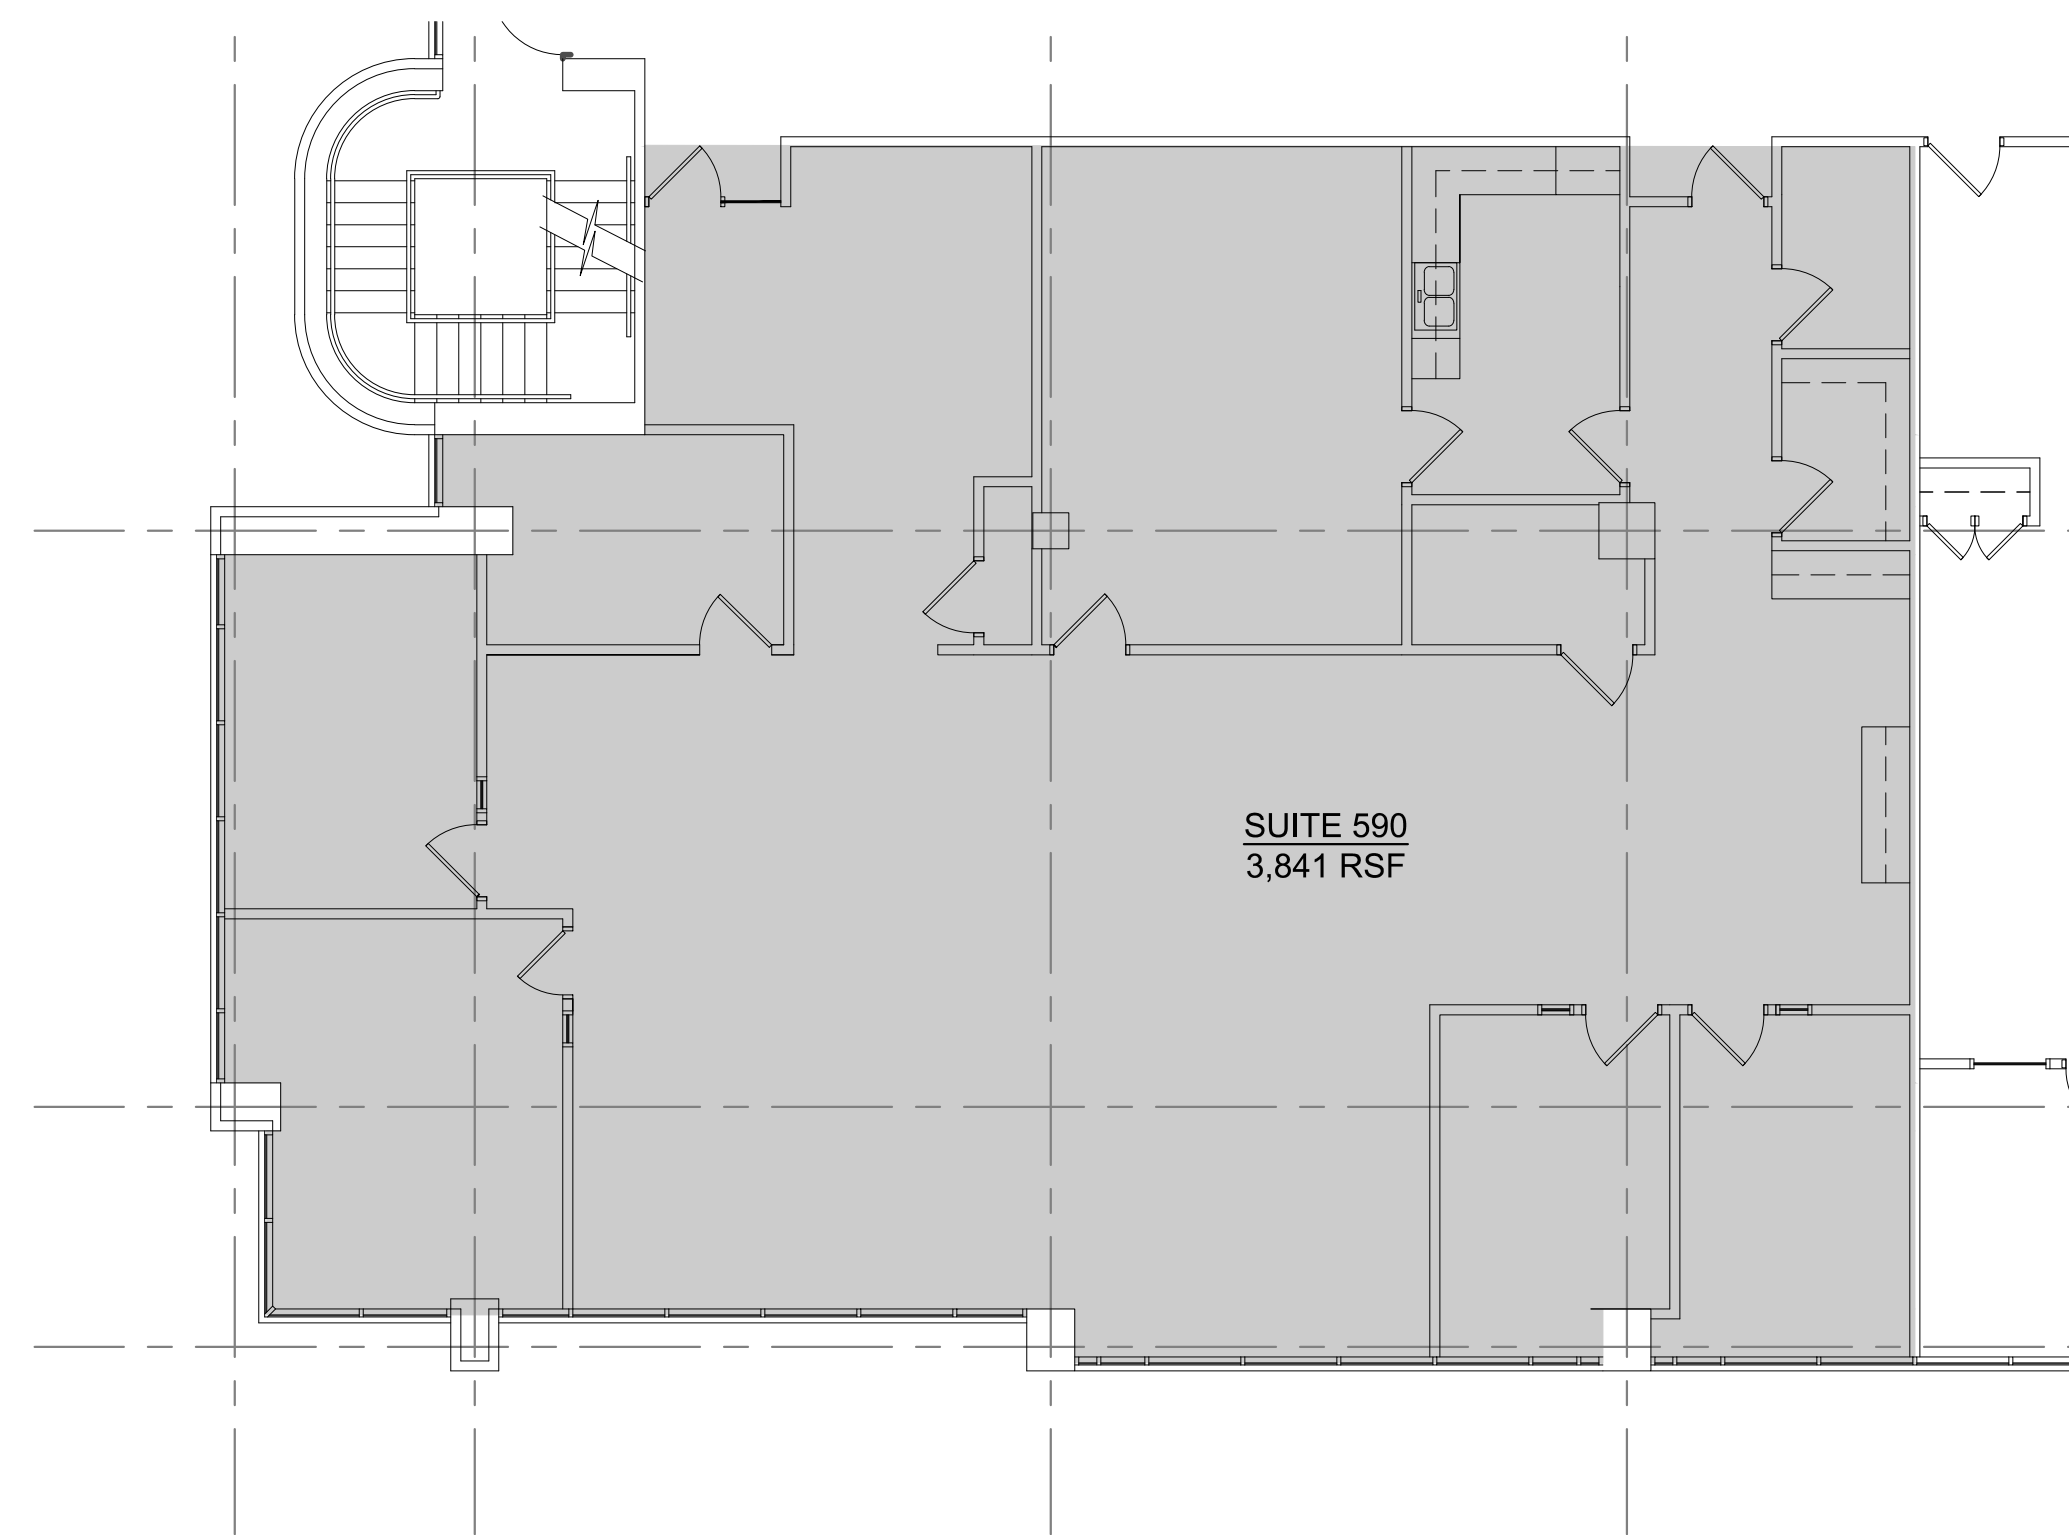


1
LP5.04

LEASING PLAN - FIFTH FLOOR - SUITE 590

SCALE: 1/8" = 1'-0"

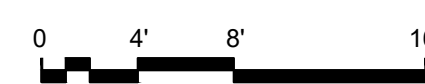


DRAWING NORTH

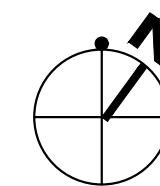

VERSIONS/REVISIONS:

08.28.2023 - Leasing Plan

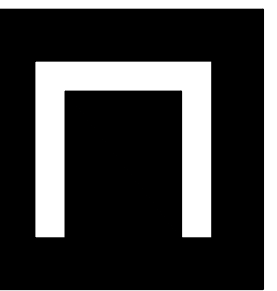

NEXT
architecture

1133 PENN AVENUE
SUITE 100
PITTSBURGH, PA 15222

P 412.681.1145
F 412.681.1165

www.next-architecture.net

**FOSTER PLAZA BUILDING NINE
LEASING PLANS**
750 HOLIDAY DRIVE
PITTSBURGH, PA 15220

LEASING
PLAN -
FIFTH FLOOR
SUITE 590


DRAWING NO.

LP5.04

PROJECT No. 23051.01

THIS IS AN INSTRUMENT OF SERVICE NOT TO BE ALTERED, COPIED, OR USED FOR CONSTRUCTION WITHOUT WRITTEN PERMISSION FROM NEXT ARCHITECTURE, L.P. - COPYRIGHT 2023 (ALL RIGHTS RESERVED)

VERSIONS/REVISIONS:
08.28.2023 - Leasing Plan

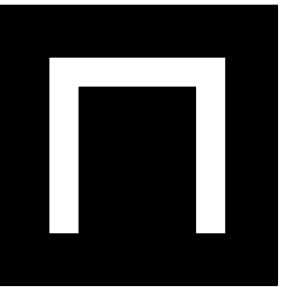

NEXT
architecture

1133 PENN AVENUE
SUITE 100
PITTSBURGH, PA 15222

P 412.681.1145
F 412.681.1165

www.next-architecture.net


**FOSTER PLAZA BUILDING NINE
LEASING PLANS**
750 HOLIDAY DRIVE
PITTSBURGH, PA 15220

LEASING
PLAN -
SIXTH FLOOR
SUITE 605



DRAWING NO.

LP6.00


PROJECT No. 23051.01

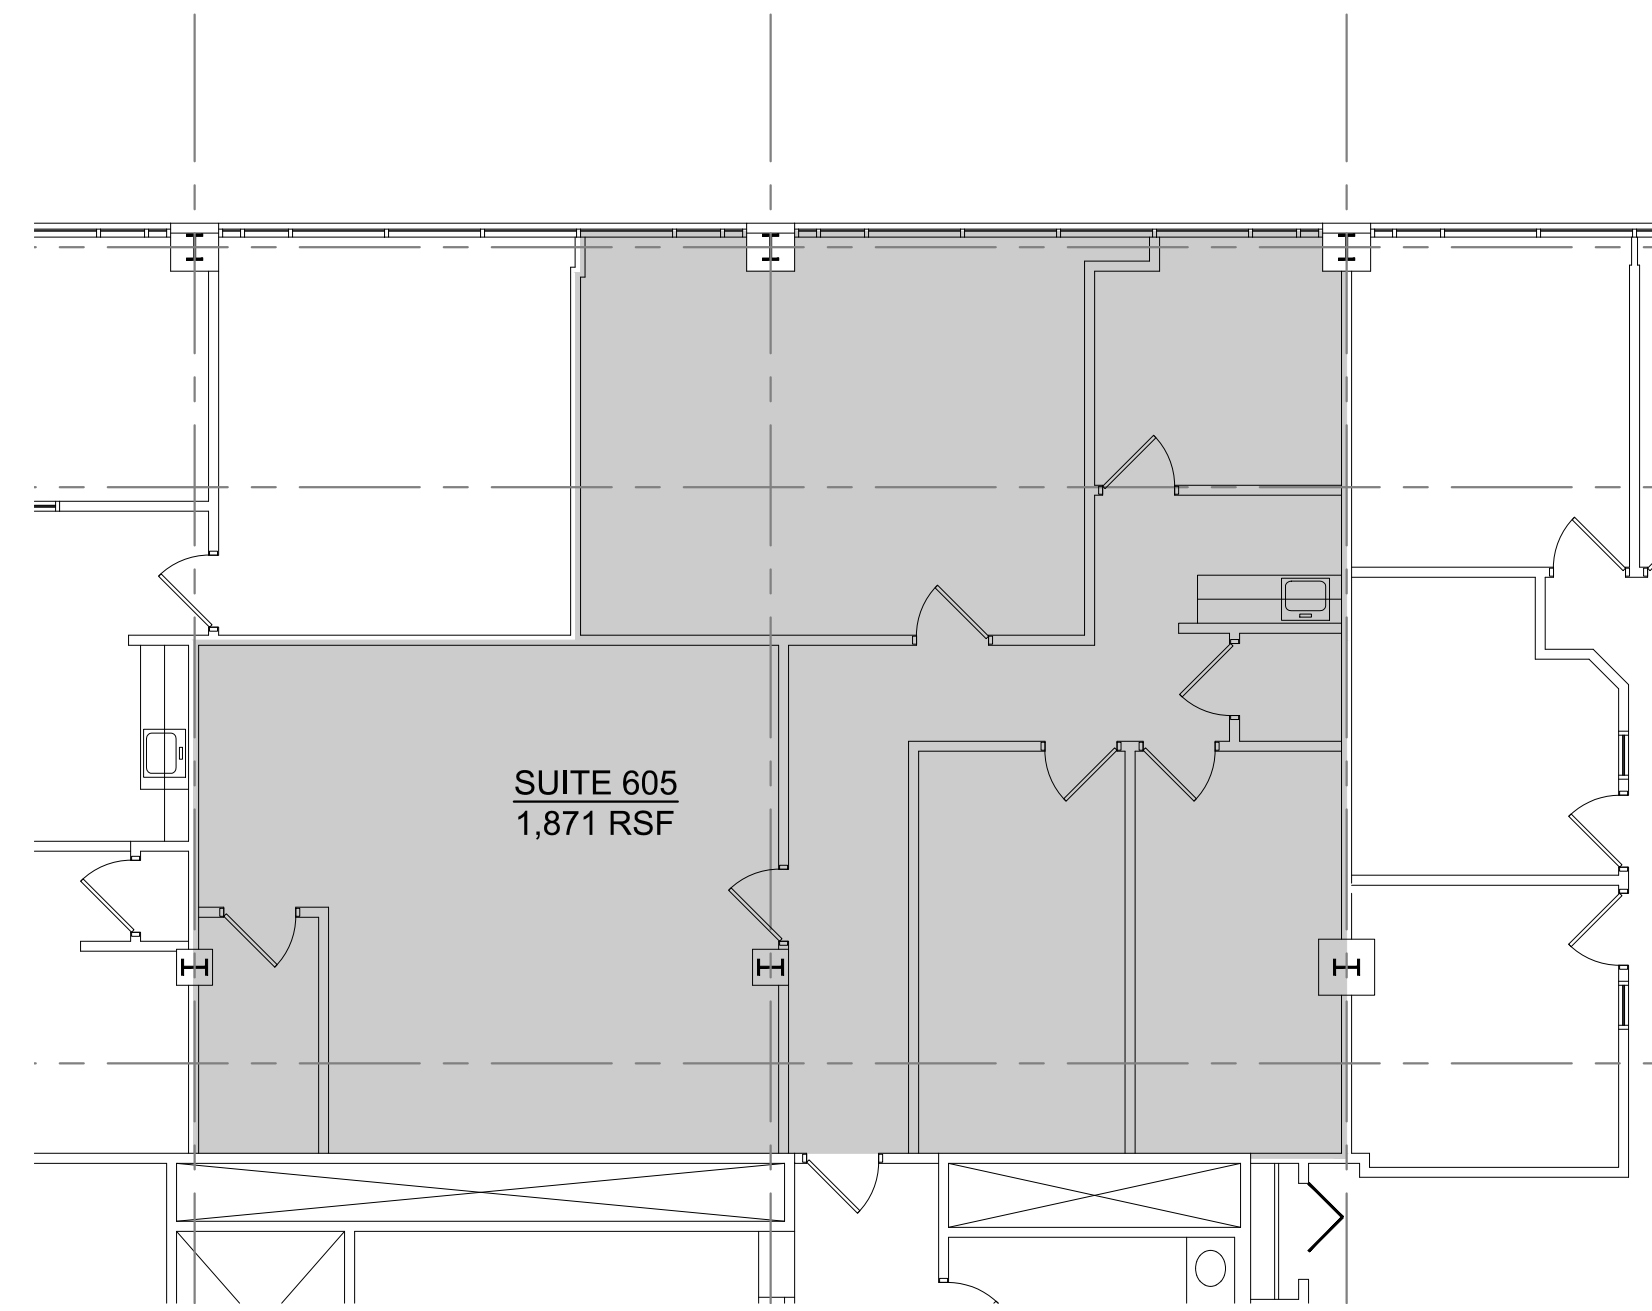



1 LEASING PLAN - SIXTH FLOOR - SUITE 605
LP6.00 SCALE: 1/8" = 1'-0"

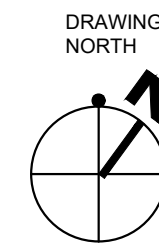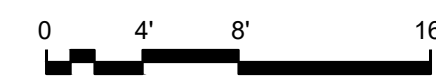


THIS IS AN INSTRUMENT OF SERVICE NOT TO BE ALTERED, COPIED, OR USED FOR CONSTRUCTION WITHOUT WRITTEN PERMISSION FROM NEXT ARCHITECTURE, L.P. - COPYRIGHT 2023 (ALL RIGHTS RESERVED)

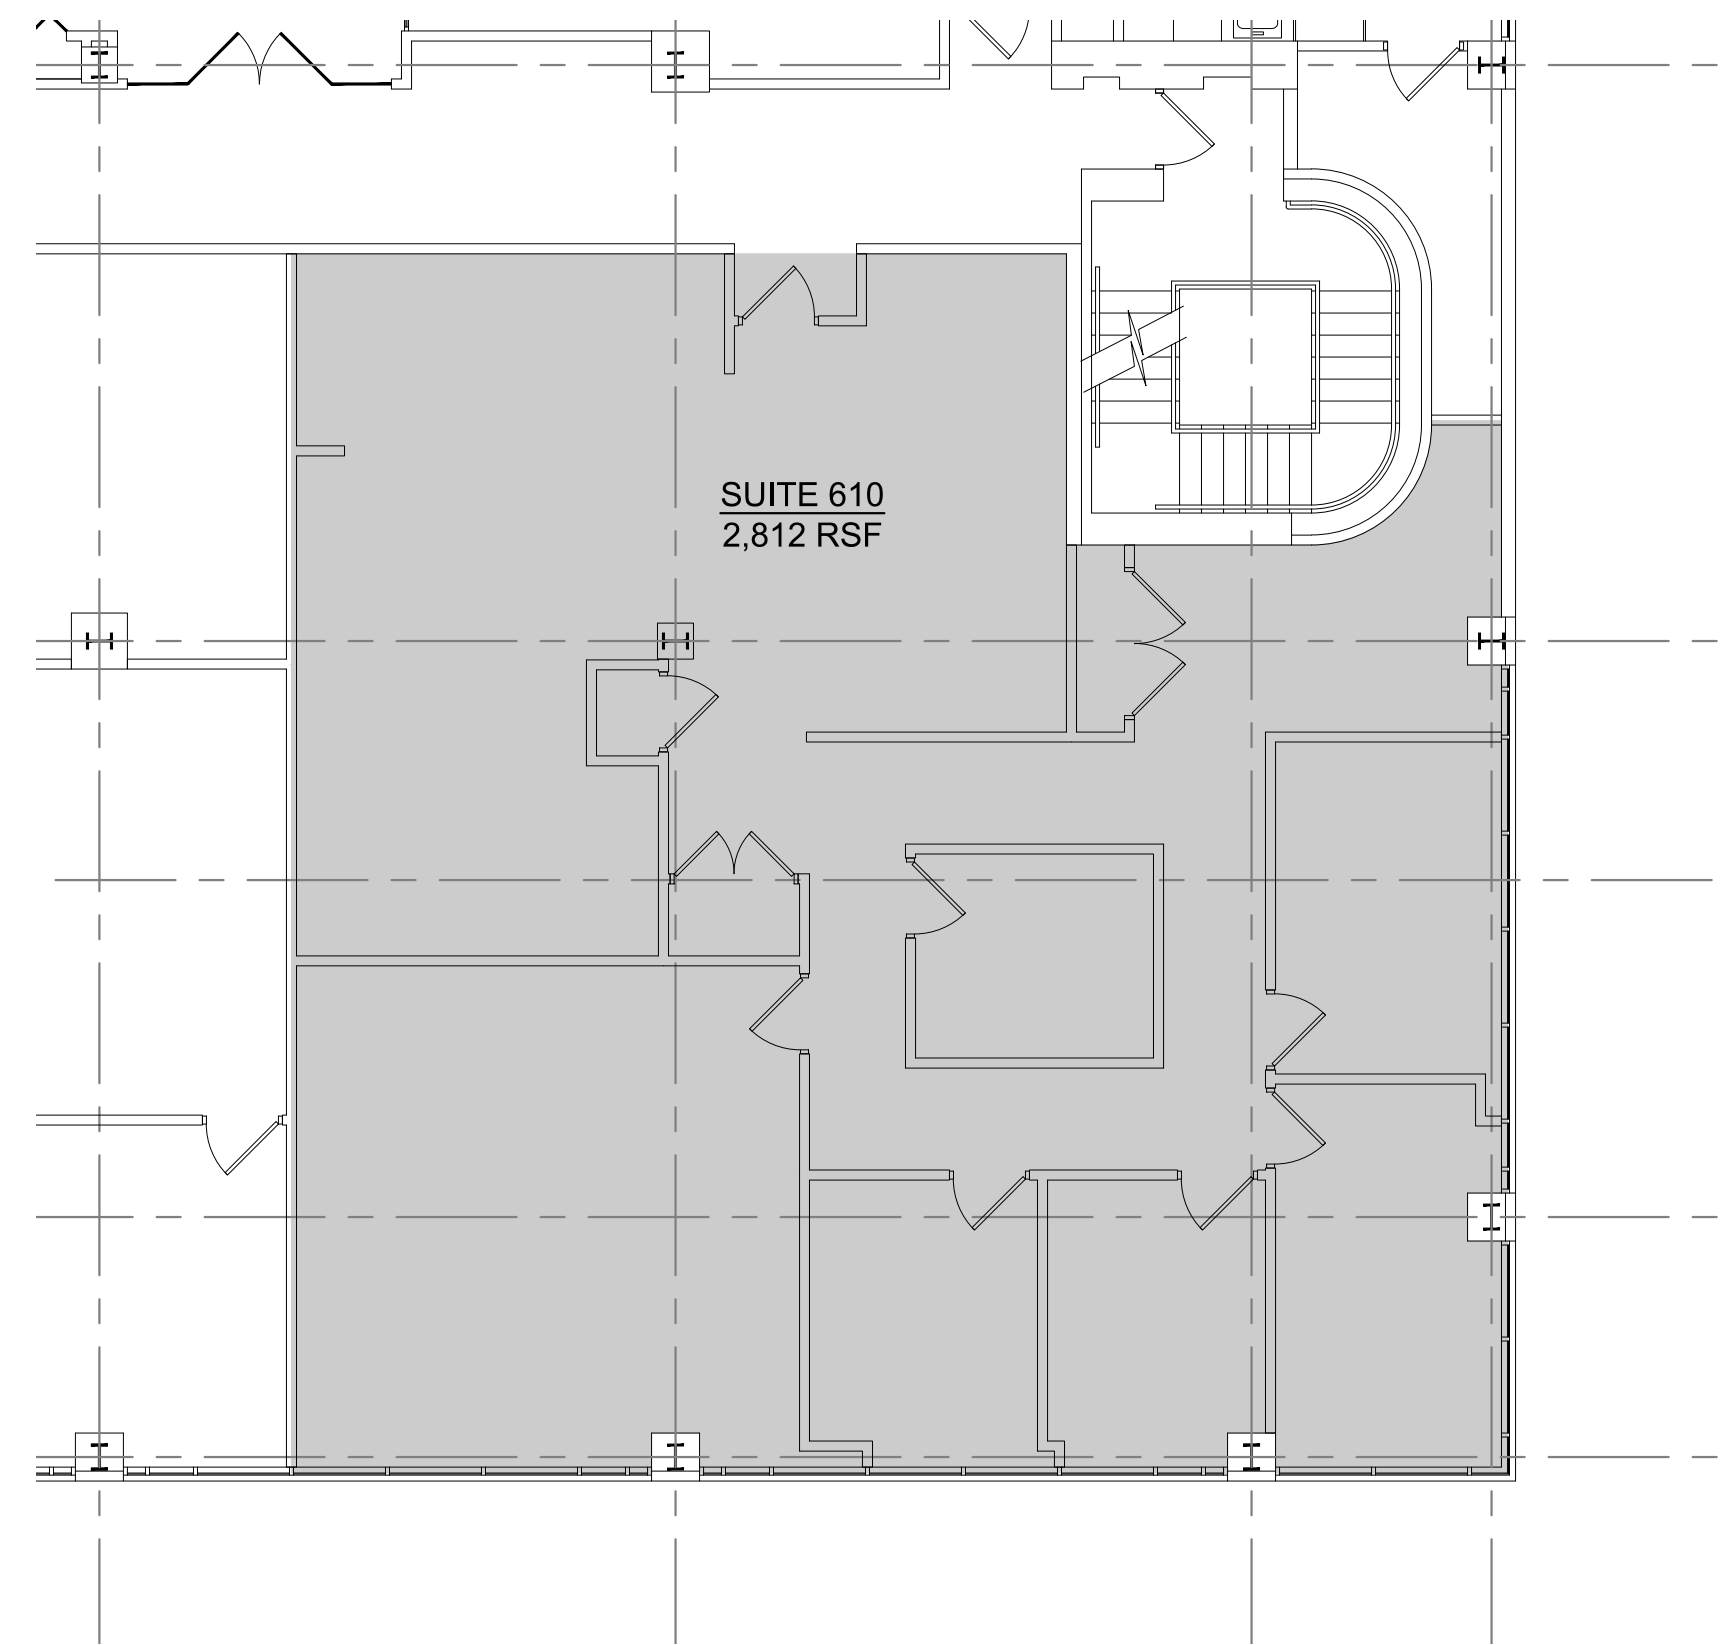

1 LEASING PLAN - SIXTH FLOOR - SUITE 610
LP6.01 SCALE: 1/8" = 1'-0"

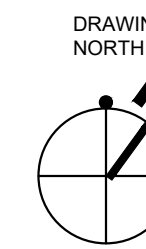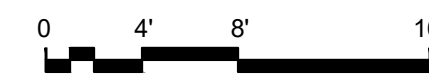

VERSIONS/REVISIONS:
08.28.2023 - Leasing Plan

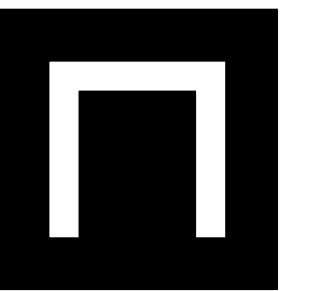

NEXT
architecture

1133 PENN AVENUE
SUITE 100
PITTSBURGH, PA 15222

P 412.681.1145
F 412.681.1165

www.next-architecture.net

**FOSTER PLAZA BUILDING NINE
LEASING PLANS**
750 HOLIDAY DRIVE
PITTSBURGH, PA 15220

LEASING
PLAN -
SIXTH FLOOR
SUITE 610


DRAWING NO.

LP6.01

PROJECT No. 23051.01

THIS IS AN INSTRUMENT OF SERVICE NOT TO BE ALTERED, COPIED, OR USED FOR CONSTRUCTION WITHOUT WRITTEN PERMISSION FROM NEXT ARCHITECTURE, L.P. - COPYRIGHT 2023 (ALL RIGHTS RESERVED)

VERSIONS/REVISIONS:
08.28.2023 - Leasing Plan

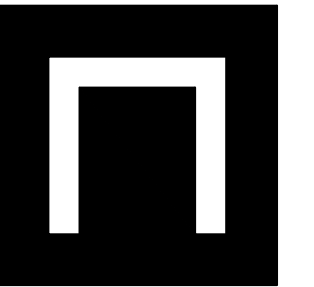

NEXT
architecture

1133 PENN AVENUE
SUITE 100
PITTSBURGH, PA 15222

P 412.681.1145
F 412.681.1165

www.next-architecture.net


**FOSTER PLAZA BUILDING NINE
LEASING PLANS**
750 HOLIDAY DRIVE
PITTSBURGH, PA 15220

LEASING
PLAN -
SIXTH FLOOR
SUITE 615



DRAWING NO.

LP6.02


PROJECT No. 23051.01

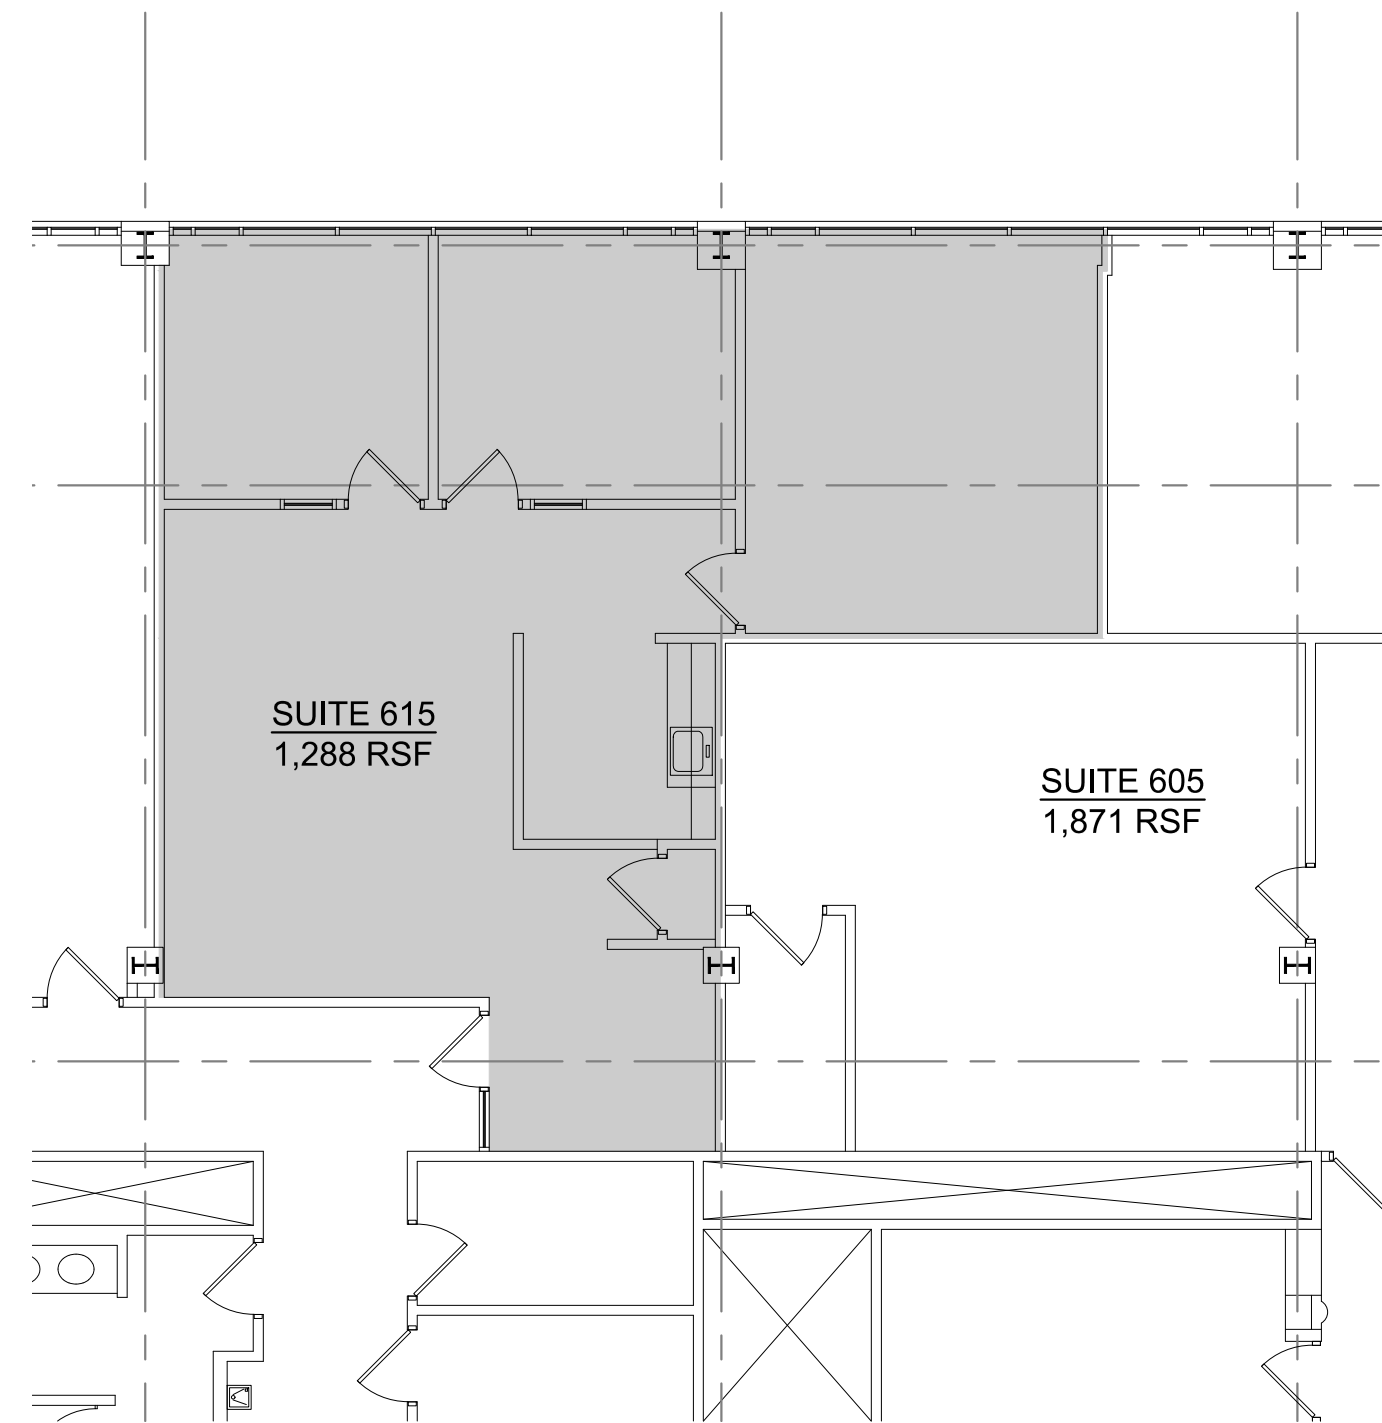



1
LP6.02 LEASING PLAN - SIXTH FLOOR - SUITE 615
SCALE: 1/8" = 1'-0"

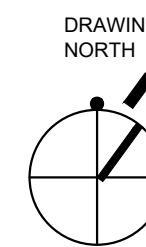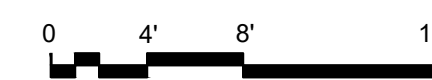


THIS IS AN INSTRUMENT OF SERVICE NOT TO BE ALTERED, COPIED, OR USED FOR CONSTRUCTION WITHOUT WRITTEN PERMISSION FROM NEXT ARCHITECTURE, L.P. - COPYRIGHT 2023 (ALL RIGHTS RESERVED)

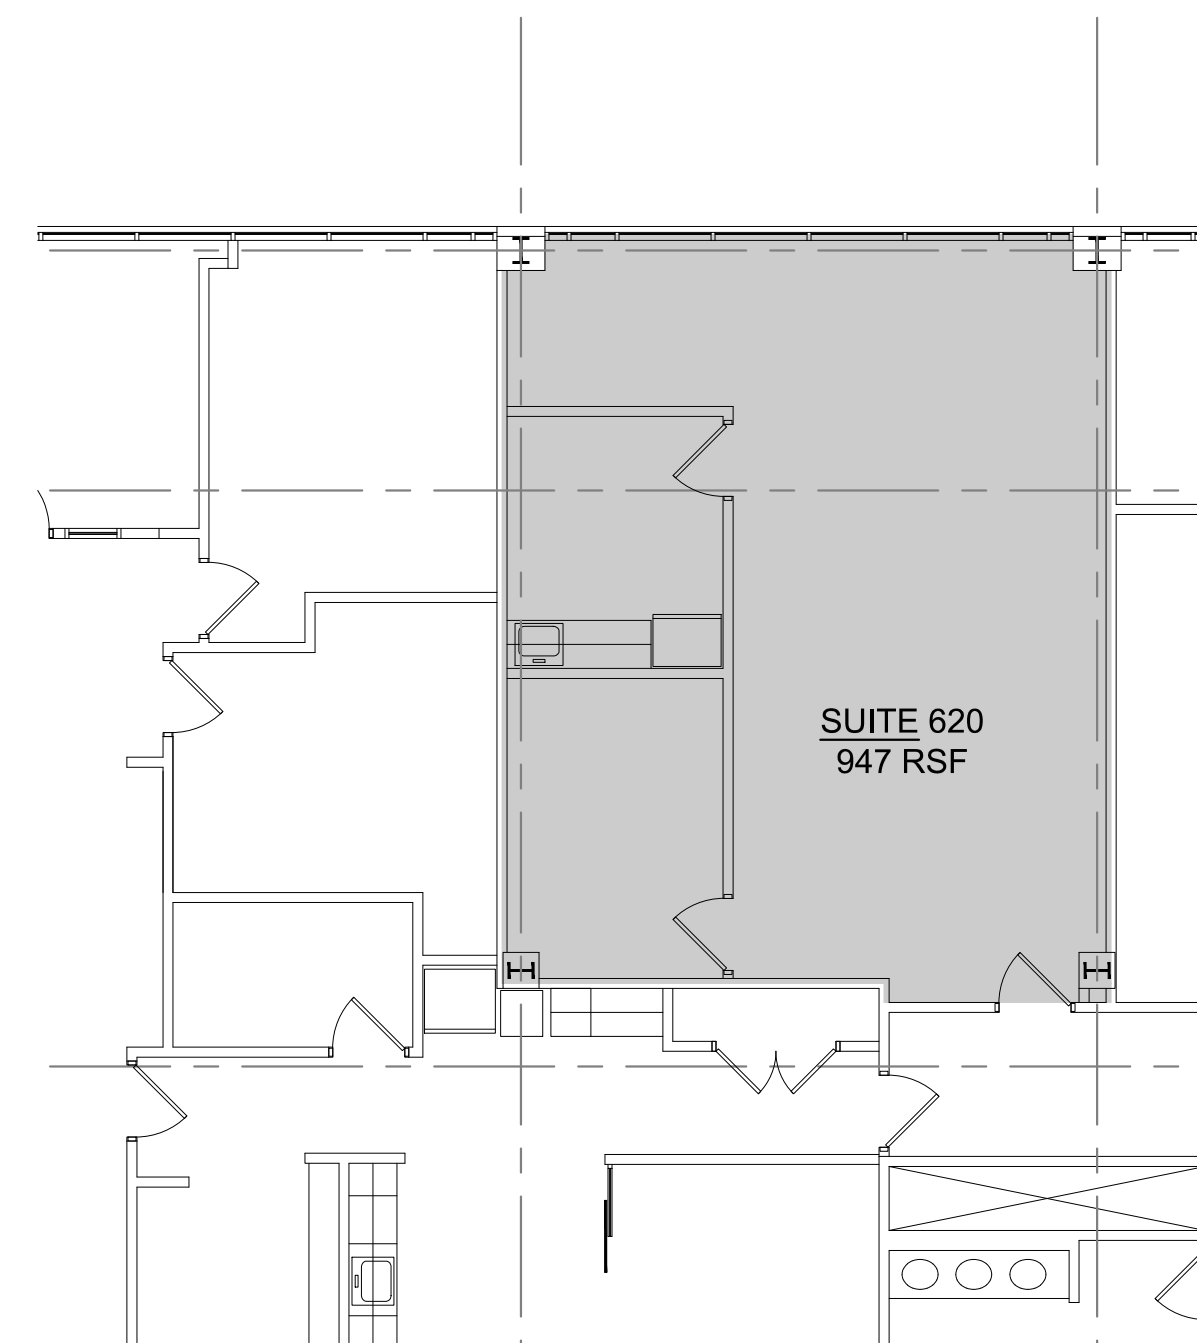

1 LEASING PLAN - SIXTH FLOOR - SUITE 620
LP6.03 SCALE: 1/8" = 1'-0"

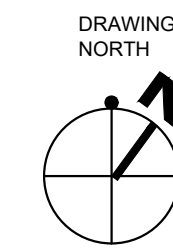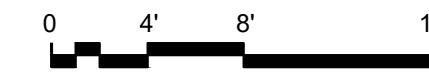

VERSIONS/REVISIONS:
08.28.2023 - Leasing Plan

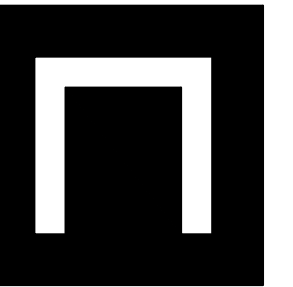

NEXT
architecture

1133 PENN AVENUE
SUITE 100
PITTSBURGH, PA 15222

P 412.681.1145
F 412.681.1165

www.next-architecture.net

**FOSTER PLAZA BUILDING NINE
LEASING PLANS**
750 HOLIDAY DRIVE
PITTSBURGH, PA 15220


LEASING
PLAN -
SIXTH FLOOR
SUITE 620

DRAWING NO.



LP6.03

PROJECT No. 23051.01


THIS IS AN INSTRUMENT OF SERVICE NOT TO BE ALTERED, COPIED, OR USED FOR CONSTRUCTION WITHOUT WRITTEN PERMISSION FROM NEXT ARCHITECTURE, L.P. - COPYRIGHT 2023 (ALL RIGHTS RESERVED)

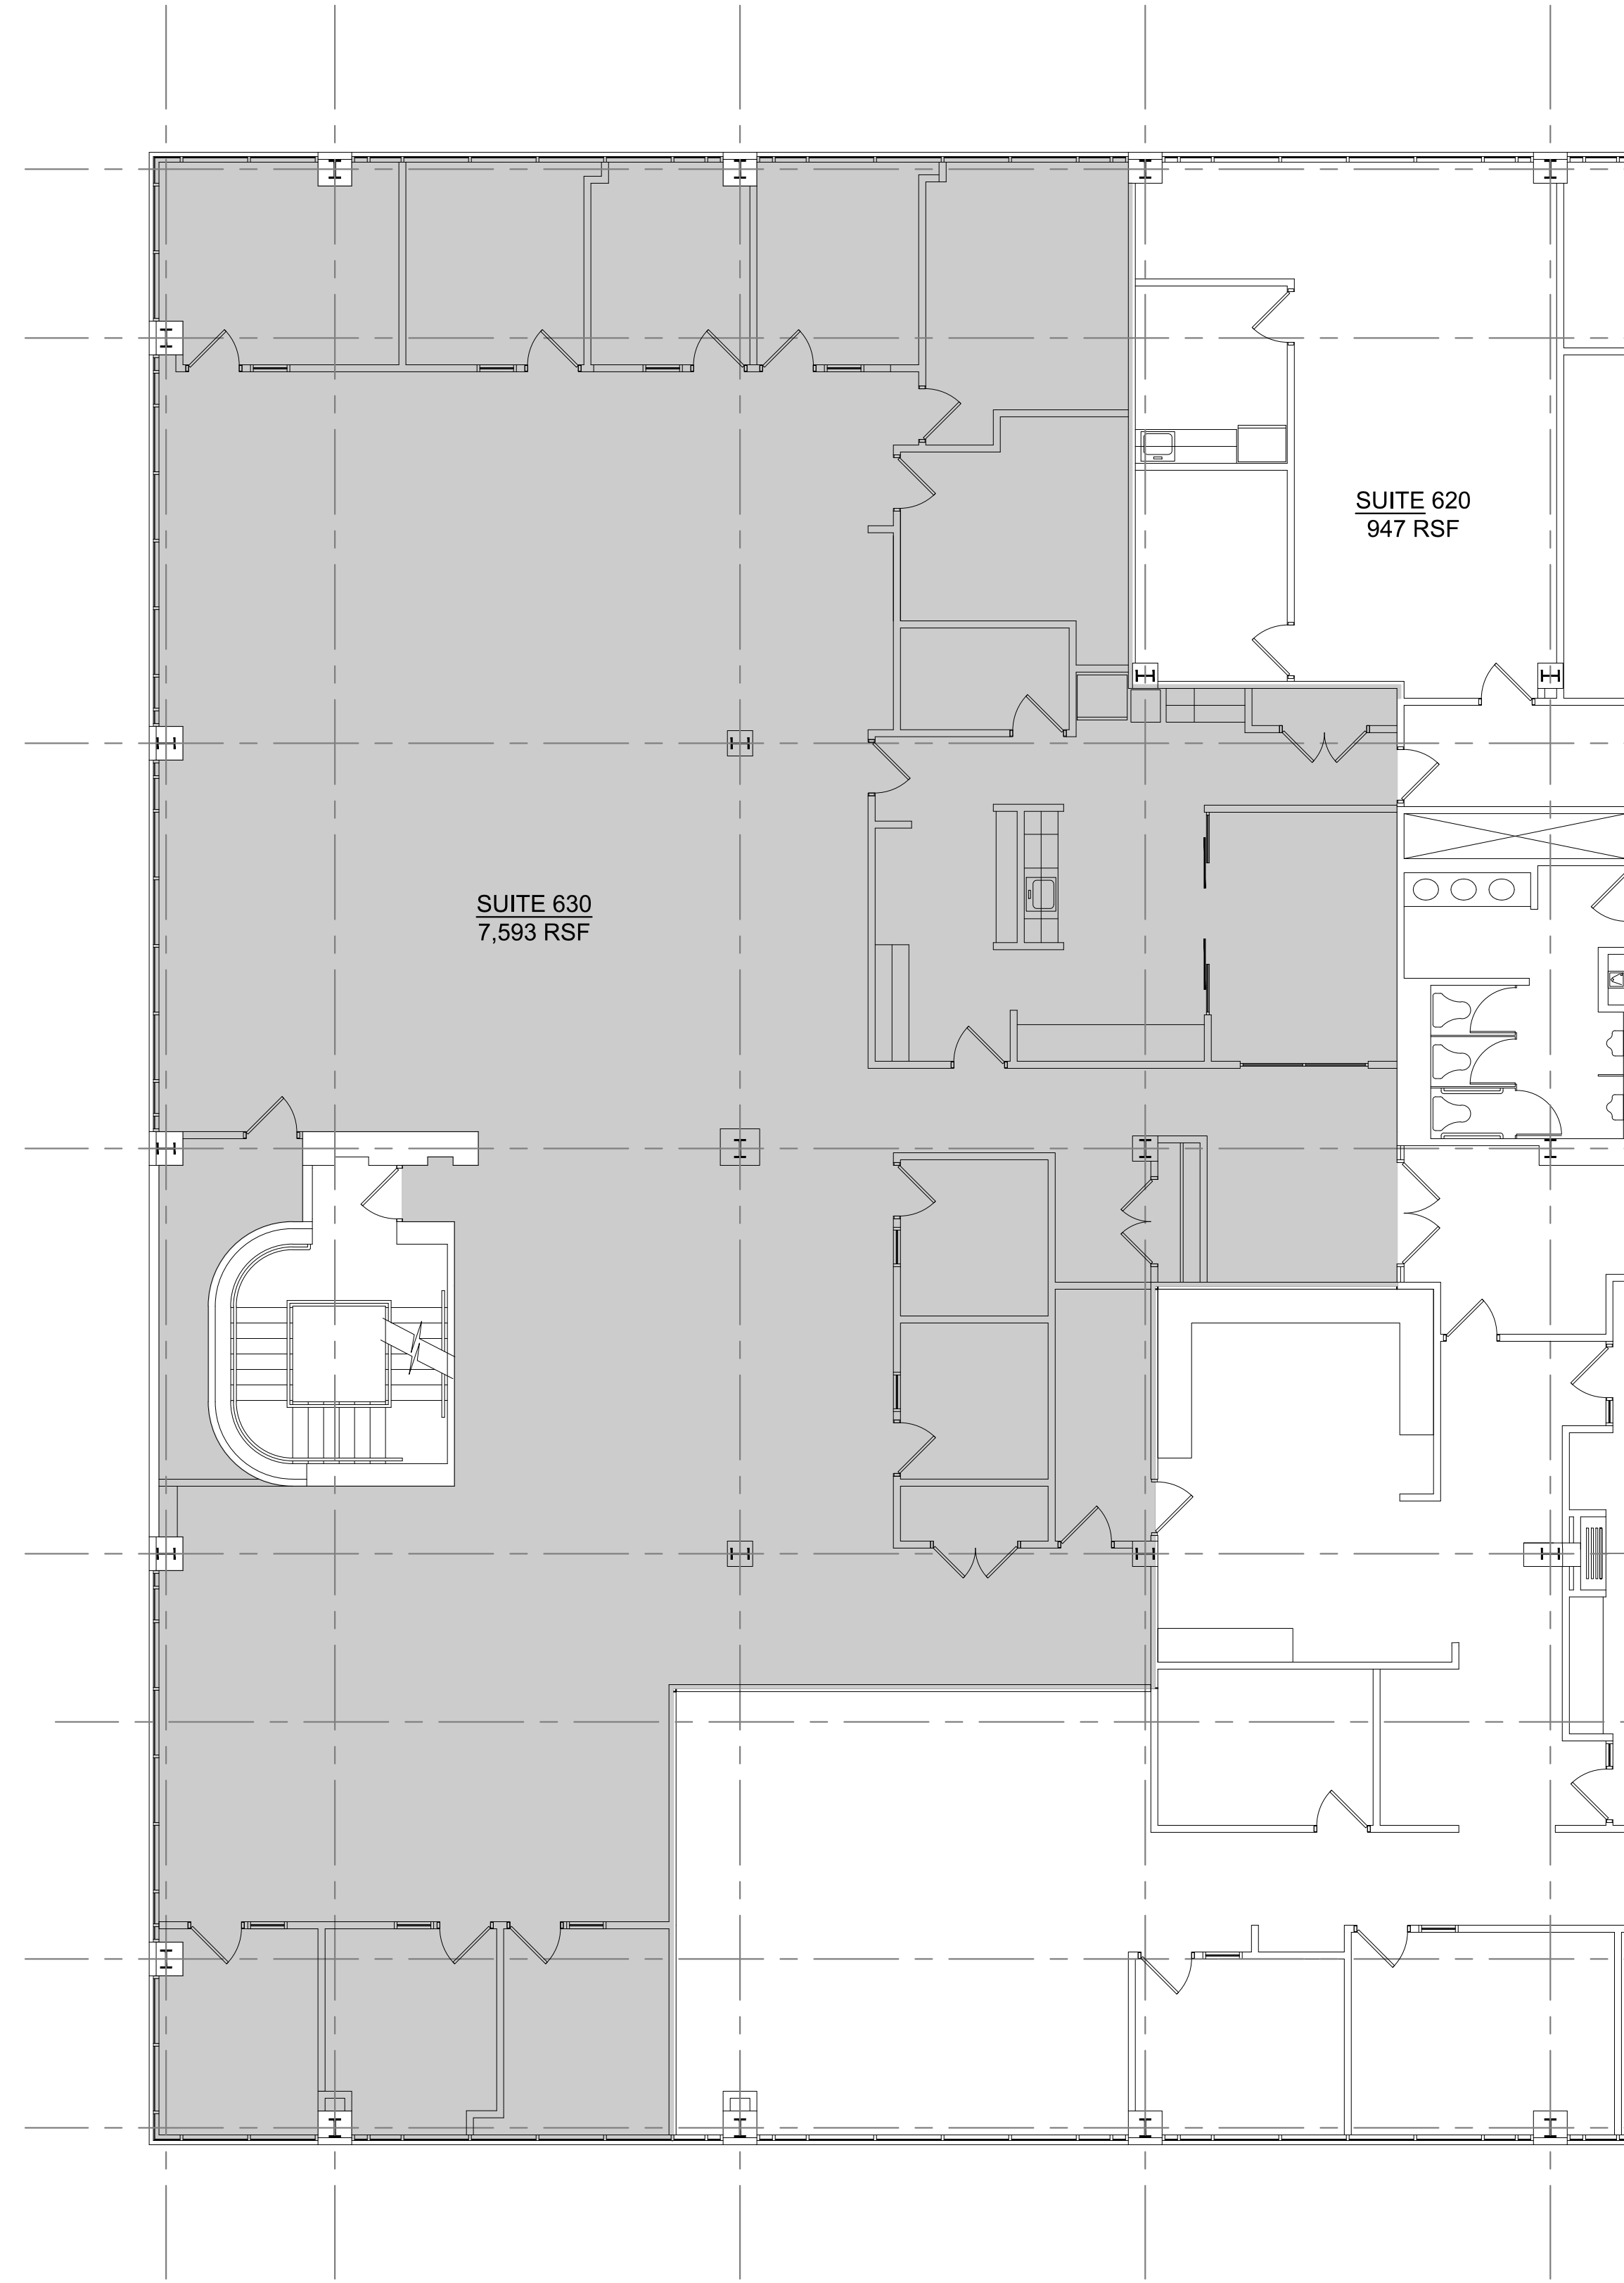

1 LEASING PLAN - SIXTH FLOOR - SUITE 630
LP6.04 SCALE: 1/8" = 1'-0"

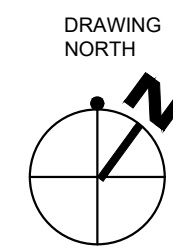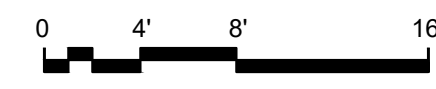

VERSIONS/REVISIONS:
08.28.2023 - Leasing Plan

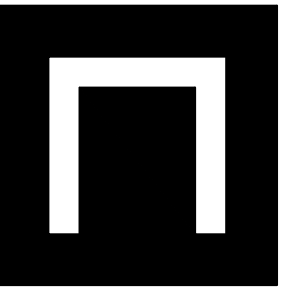

NEXT
architecture

1133 PENN AVENUE
SUITE 100
PITTSBURGH, PA 15222

P 412.681.1145
F 412.681.1165

www.next-architecture.net

**FOSTER PLAZA BUILDING NINE
LEASING PLANS**
750 HOLIDAY DRIVE
PITTSBURGH, PA 15220


LEASING
PLAN -
SIXTH FLOOR
SUITE 630

DRAWING NO.



LP6.04

PROJECT No. 23051.01


THIS IS AN INSTRUMENT OF SERVICE NOT TO BE ALTERED, COPIED, OR USED FOR CONSTRUCTION WITHOUT WRITTEN PERMISSION FROM NEXT ARCHITECTURE, L.P. - COPYRIGHT 2023 (ALL RIGHTS RESERVED)

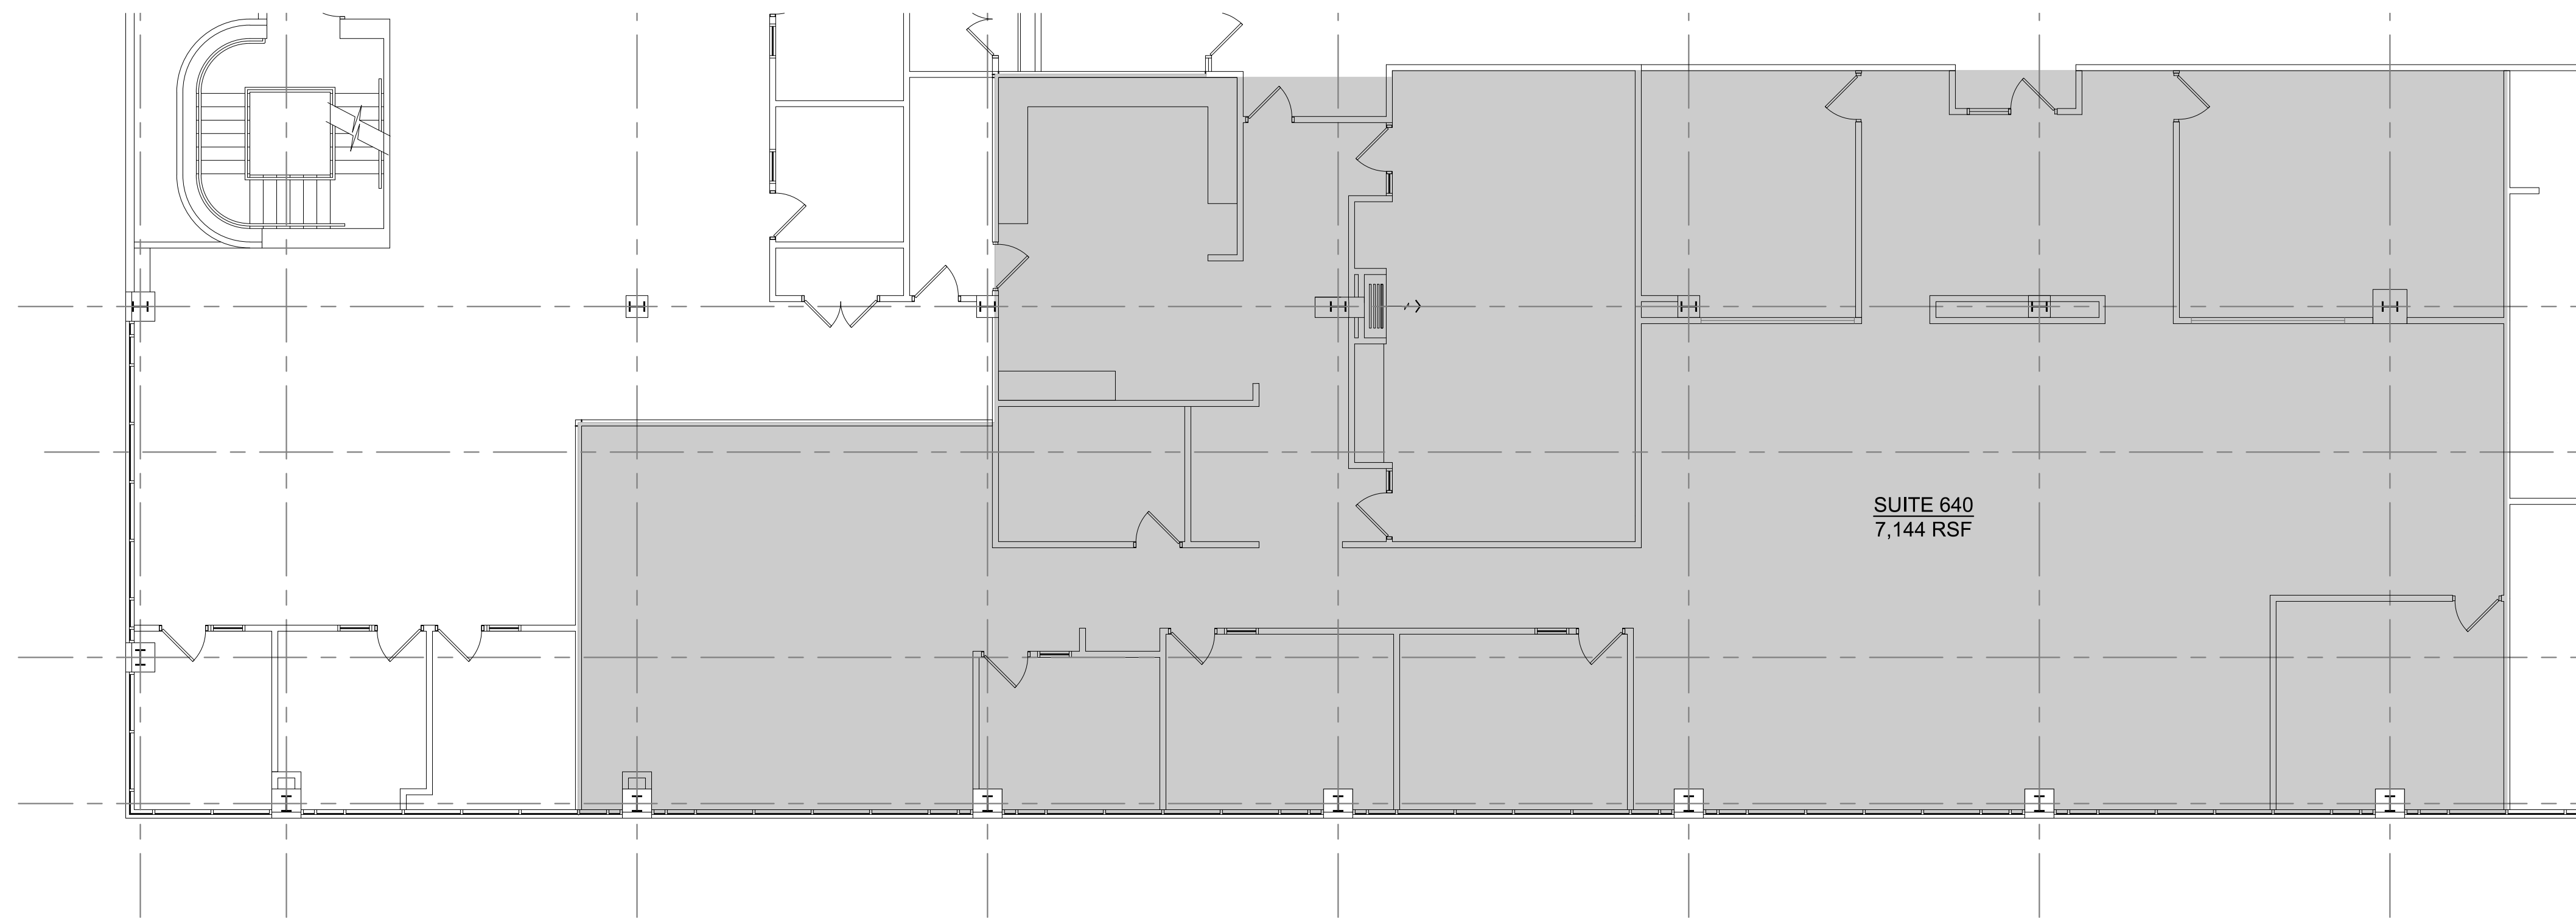

1 LEASING PLAN - SIXTH FLOOR - SUITE 640
LP6.05 SCALE: 1/8" = 1'-0"

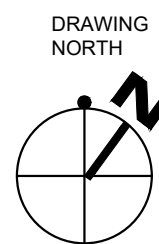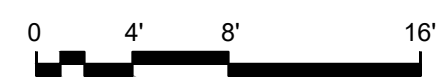

VERSIONS/REVISIONS:
08.28.2023 - Leasing Plan

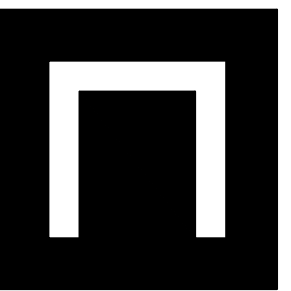

NEXT
architecture

1133 PENN AVENUE
SUITE 100
PITTSBURGH, PA 15222

P 412.681.1145
F 412.681.1165

www.next-architecture.net

**FOSTER PLAZA BUILDING NINE
LEASING PLANS**
750 HOLIDAY DRIVE
PITTSBURGH, PA 15220


LEASING
PLAN -
SIXTH FLOOR
SUITE 640

DRAWING NO.


LP6.05

PROJECT No. 23051.01


THIS IS AN INSTRUMENT OF SERVICE NOT TO BE ALTERED, COPIED, OR USED FOR CONSTRUCTION WITHOUT WRITTEN PERMISSION FROM NEXT ARCHITECTURE, L.P. - COPYRIGHT 2023 (ALL RIGHTS RESERVED)

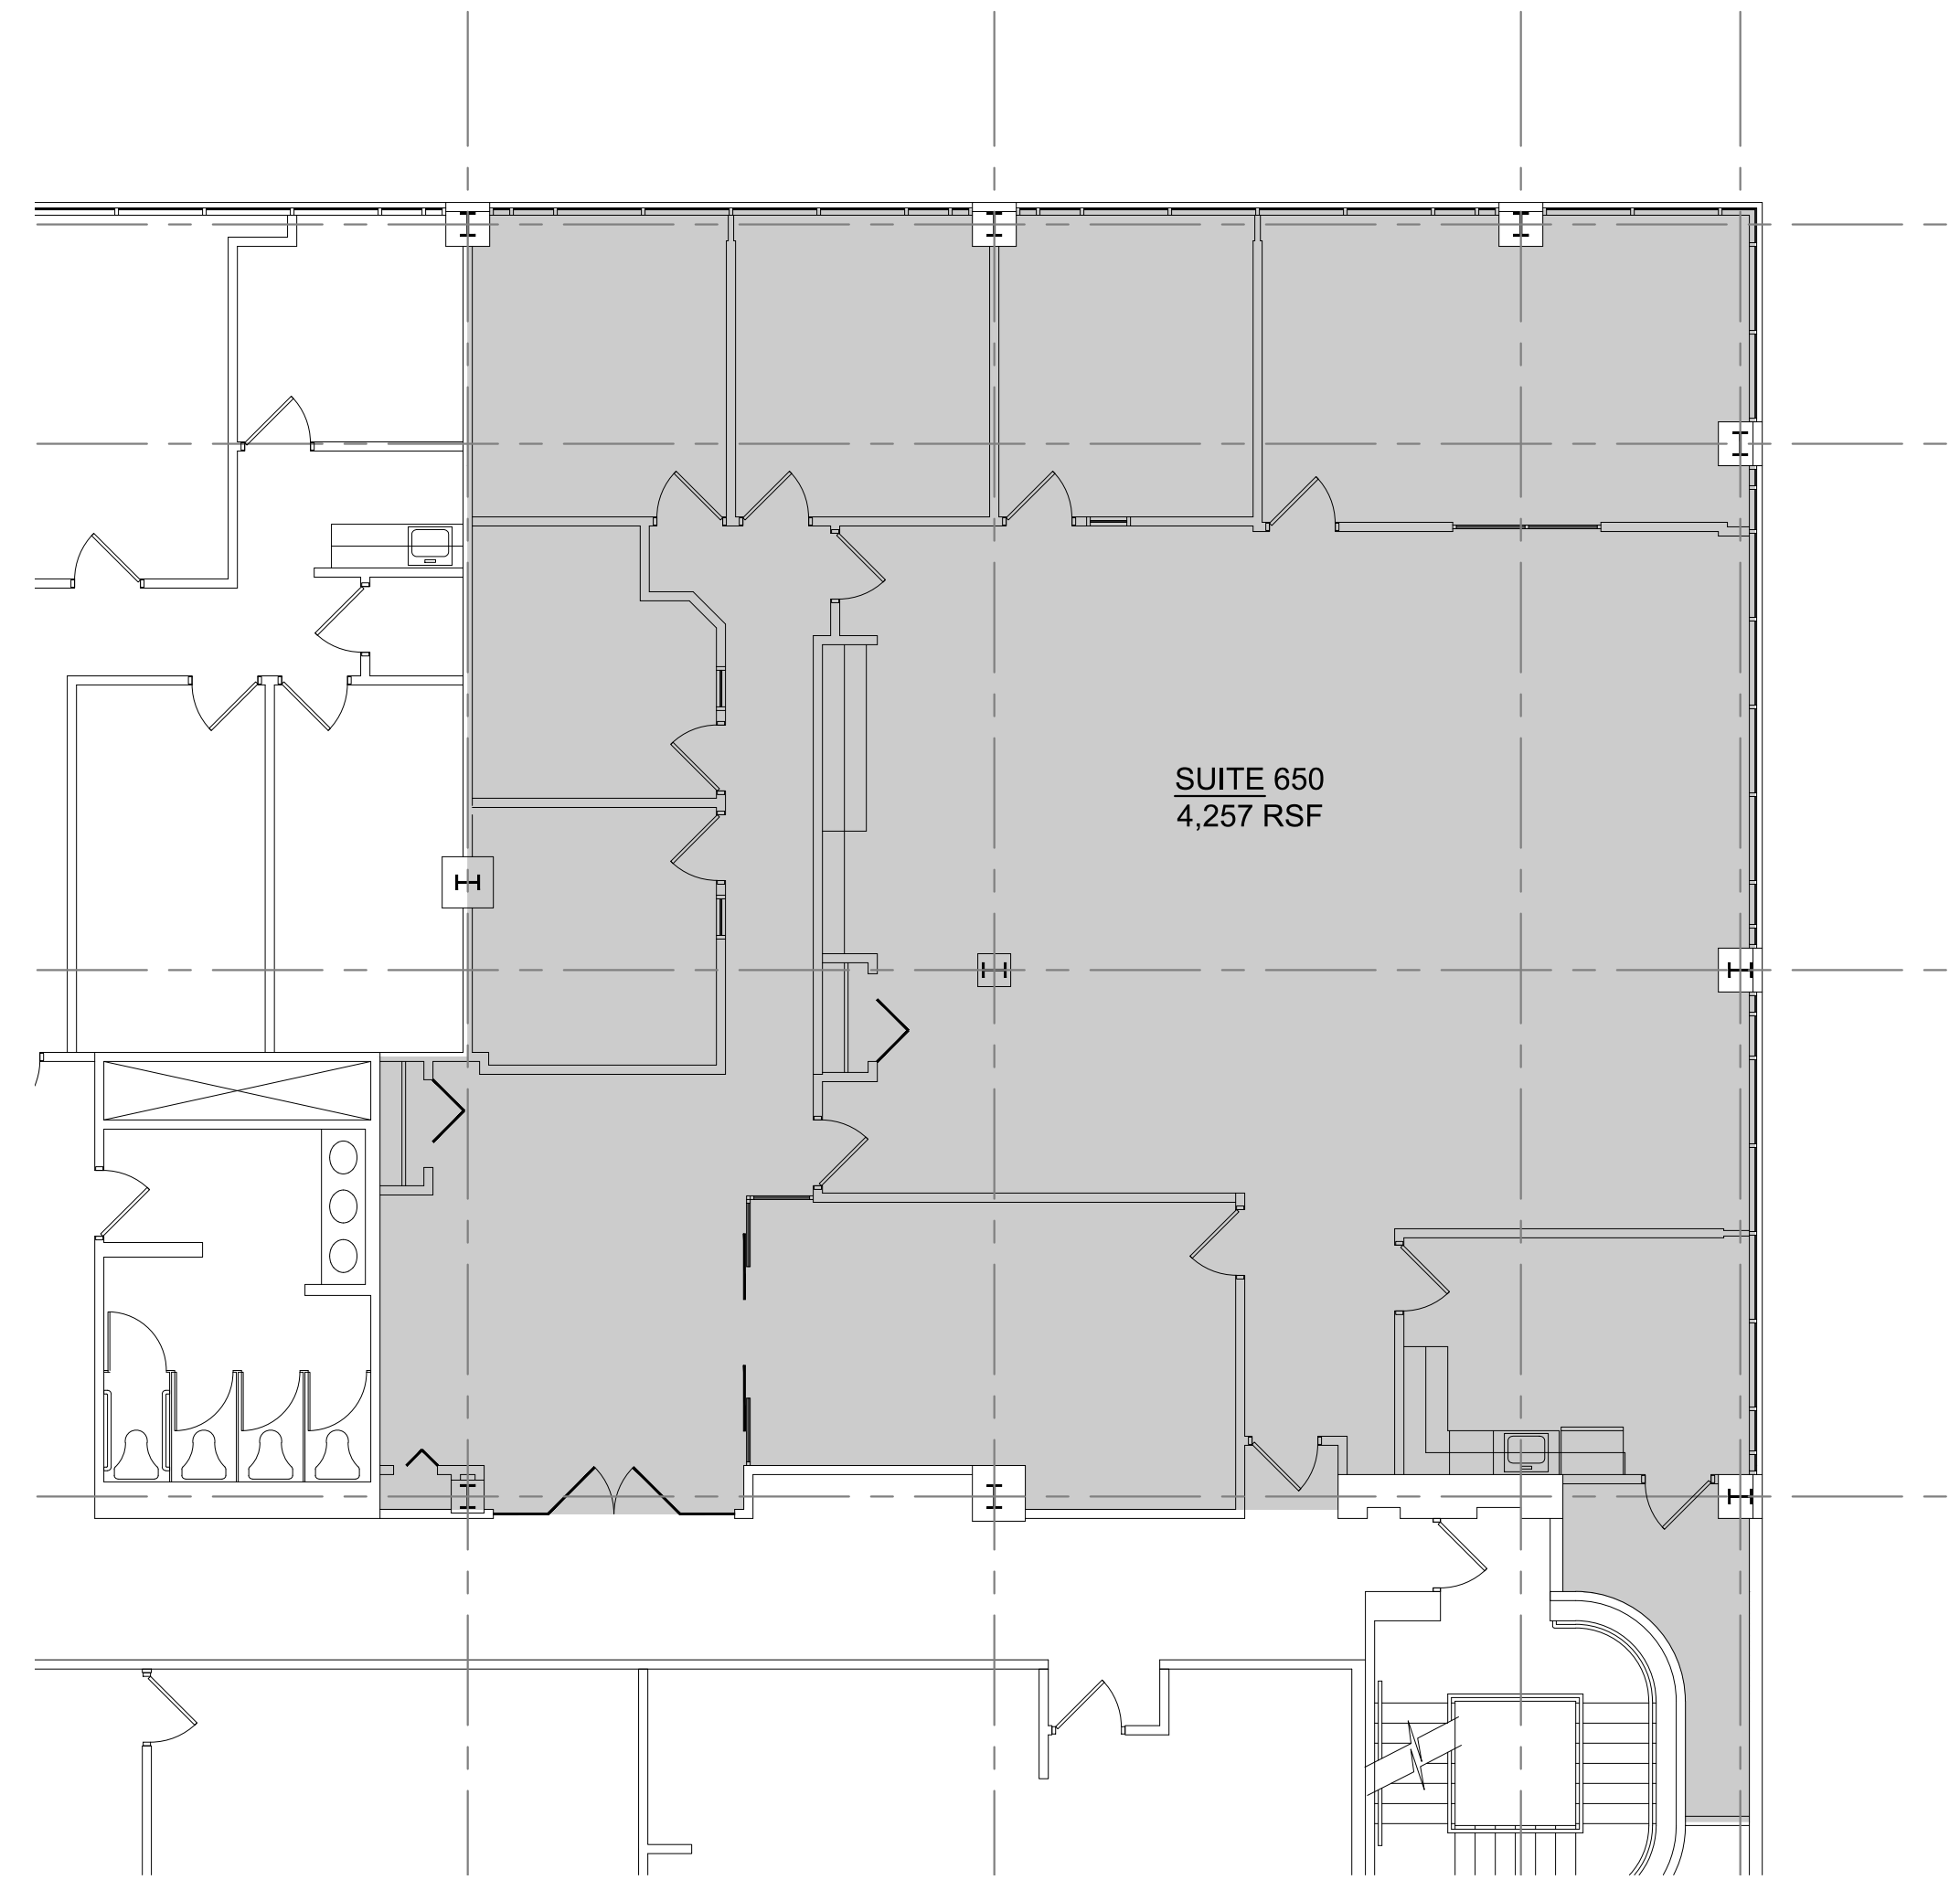


1 LEASING PLAN - SIXTH FLOOR - SUITE 650
LP6.06 SCALE: 1/8" = 1'-0"

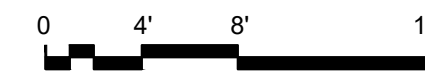

DRAWING NORTH

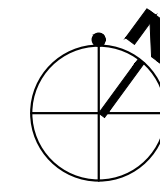

VERSIONS/REVISIONS:
08.28.2023 - Leasing Plan

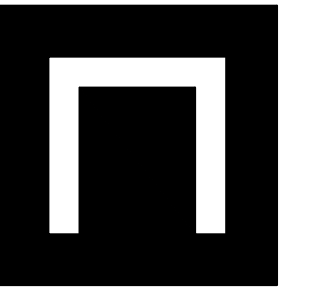

NEXT
architecture

1133 PENN AVENUE
SUITE 100
PITTSBURGH, PA 15222

P 412.681.1145
F 412.681.1165

www.next-architecture.net

FOSTER PLAZA BUILDING NINE
LEASING PLANS
750 HOLIDAY DRIVE
PITTSBURGH, PA 15220


LEASING
PLAN -
SIXTH FLOOR
SUITE 650

DRAWING NO.

LP6.06

PROJECT No. 23051.01


THIS IS AN INSTRUMENT OF SERVICE NOT TO BE ALTERED, COPIED, OR USED FOR CONSTRUCTION WITHOUT WRITTEN PERMISSION FROM NEXT ARCHITECTURE, L.P. - COPYRIGHT 2023 (ALL RIGHTS RESERVED)

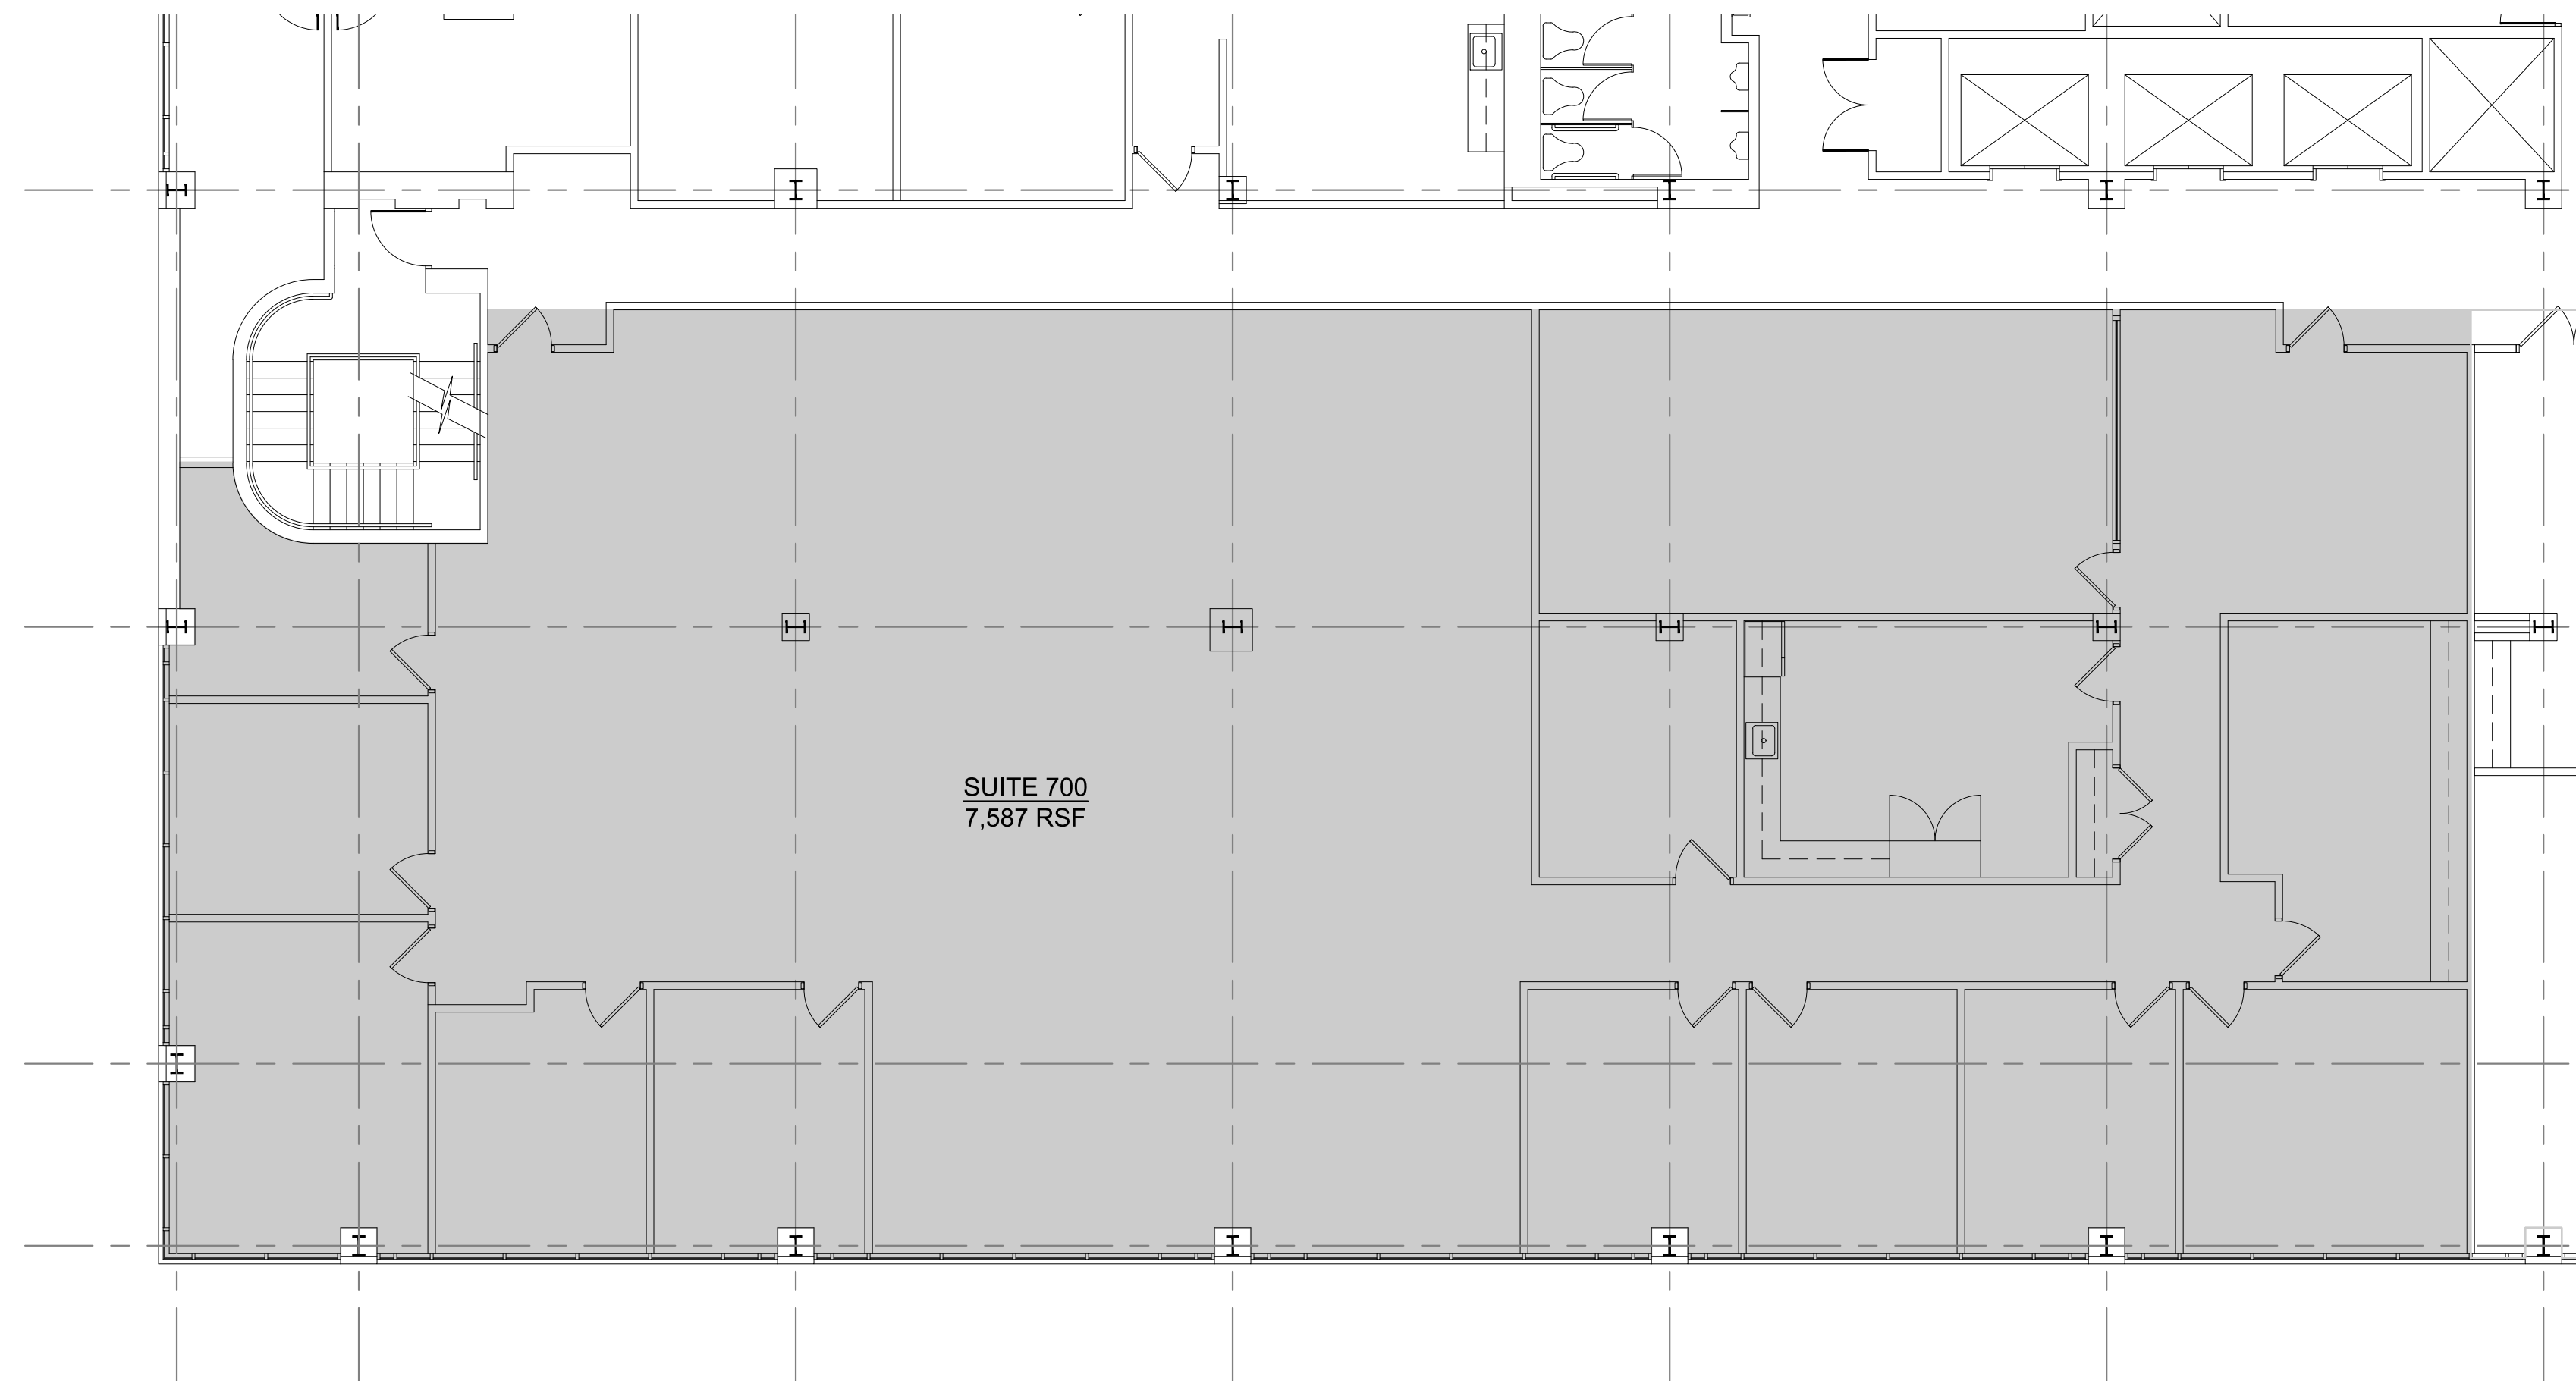

1 LEASING PLAN - SEVENTH FLOOR - SUITE 700
LP7.00 SCALE: 1/8" = 1'-0"



VERSIONS/REVISIONS:
08.28.2023 - Leasing Plan

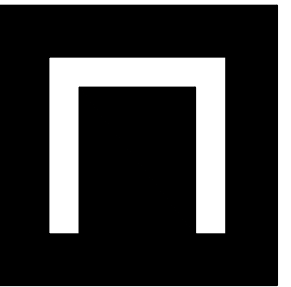

NEXT
architecture

1133 PENN AVENUE
SUITE 100
PITTSBURGH, PA 15222

P 412.681.1145
F 412.681.1165

www.next-architecture.net

**FOSTER PLAZA BUILDING NINE
LEASING PLANS**
750 HOLIDAY DRIVE
PITTSBURGH, PA 15220


LEASING
PLAN -
SEVENTH FLOOR
SUITE 700

DRAWING NO.

LP7.00



PROJECT No. 23051.01

THIS IS AN INSTRUMENT OF SERVICE NOT TO BE ALTERED, COPIED, OR USED FOR CONSTRUCTION WITHOUT WRITTEN PERMISSION FROM NEXT ARCHITECTURE, L.P. - COPYRIGHT 2023 (ALL RIGHTS RESERVED)

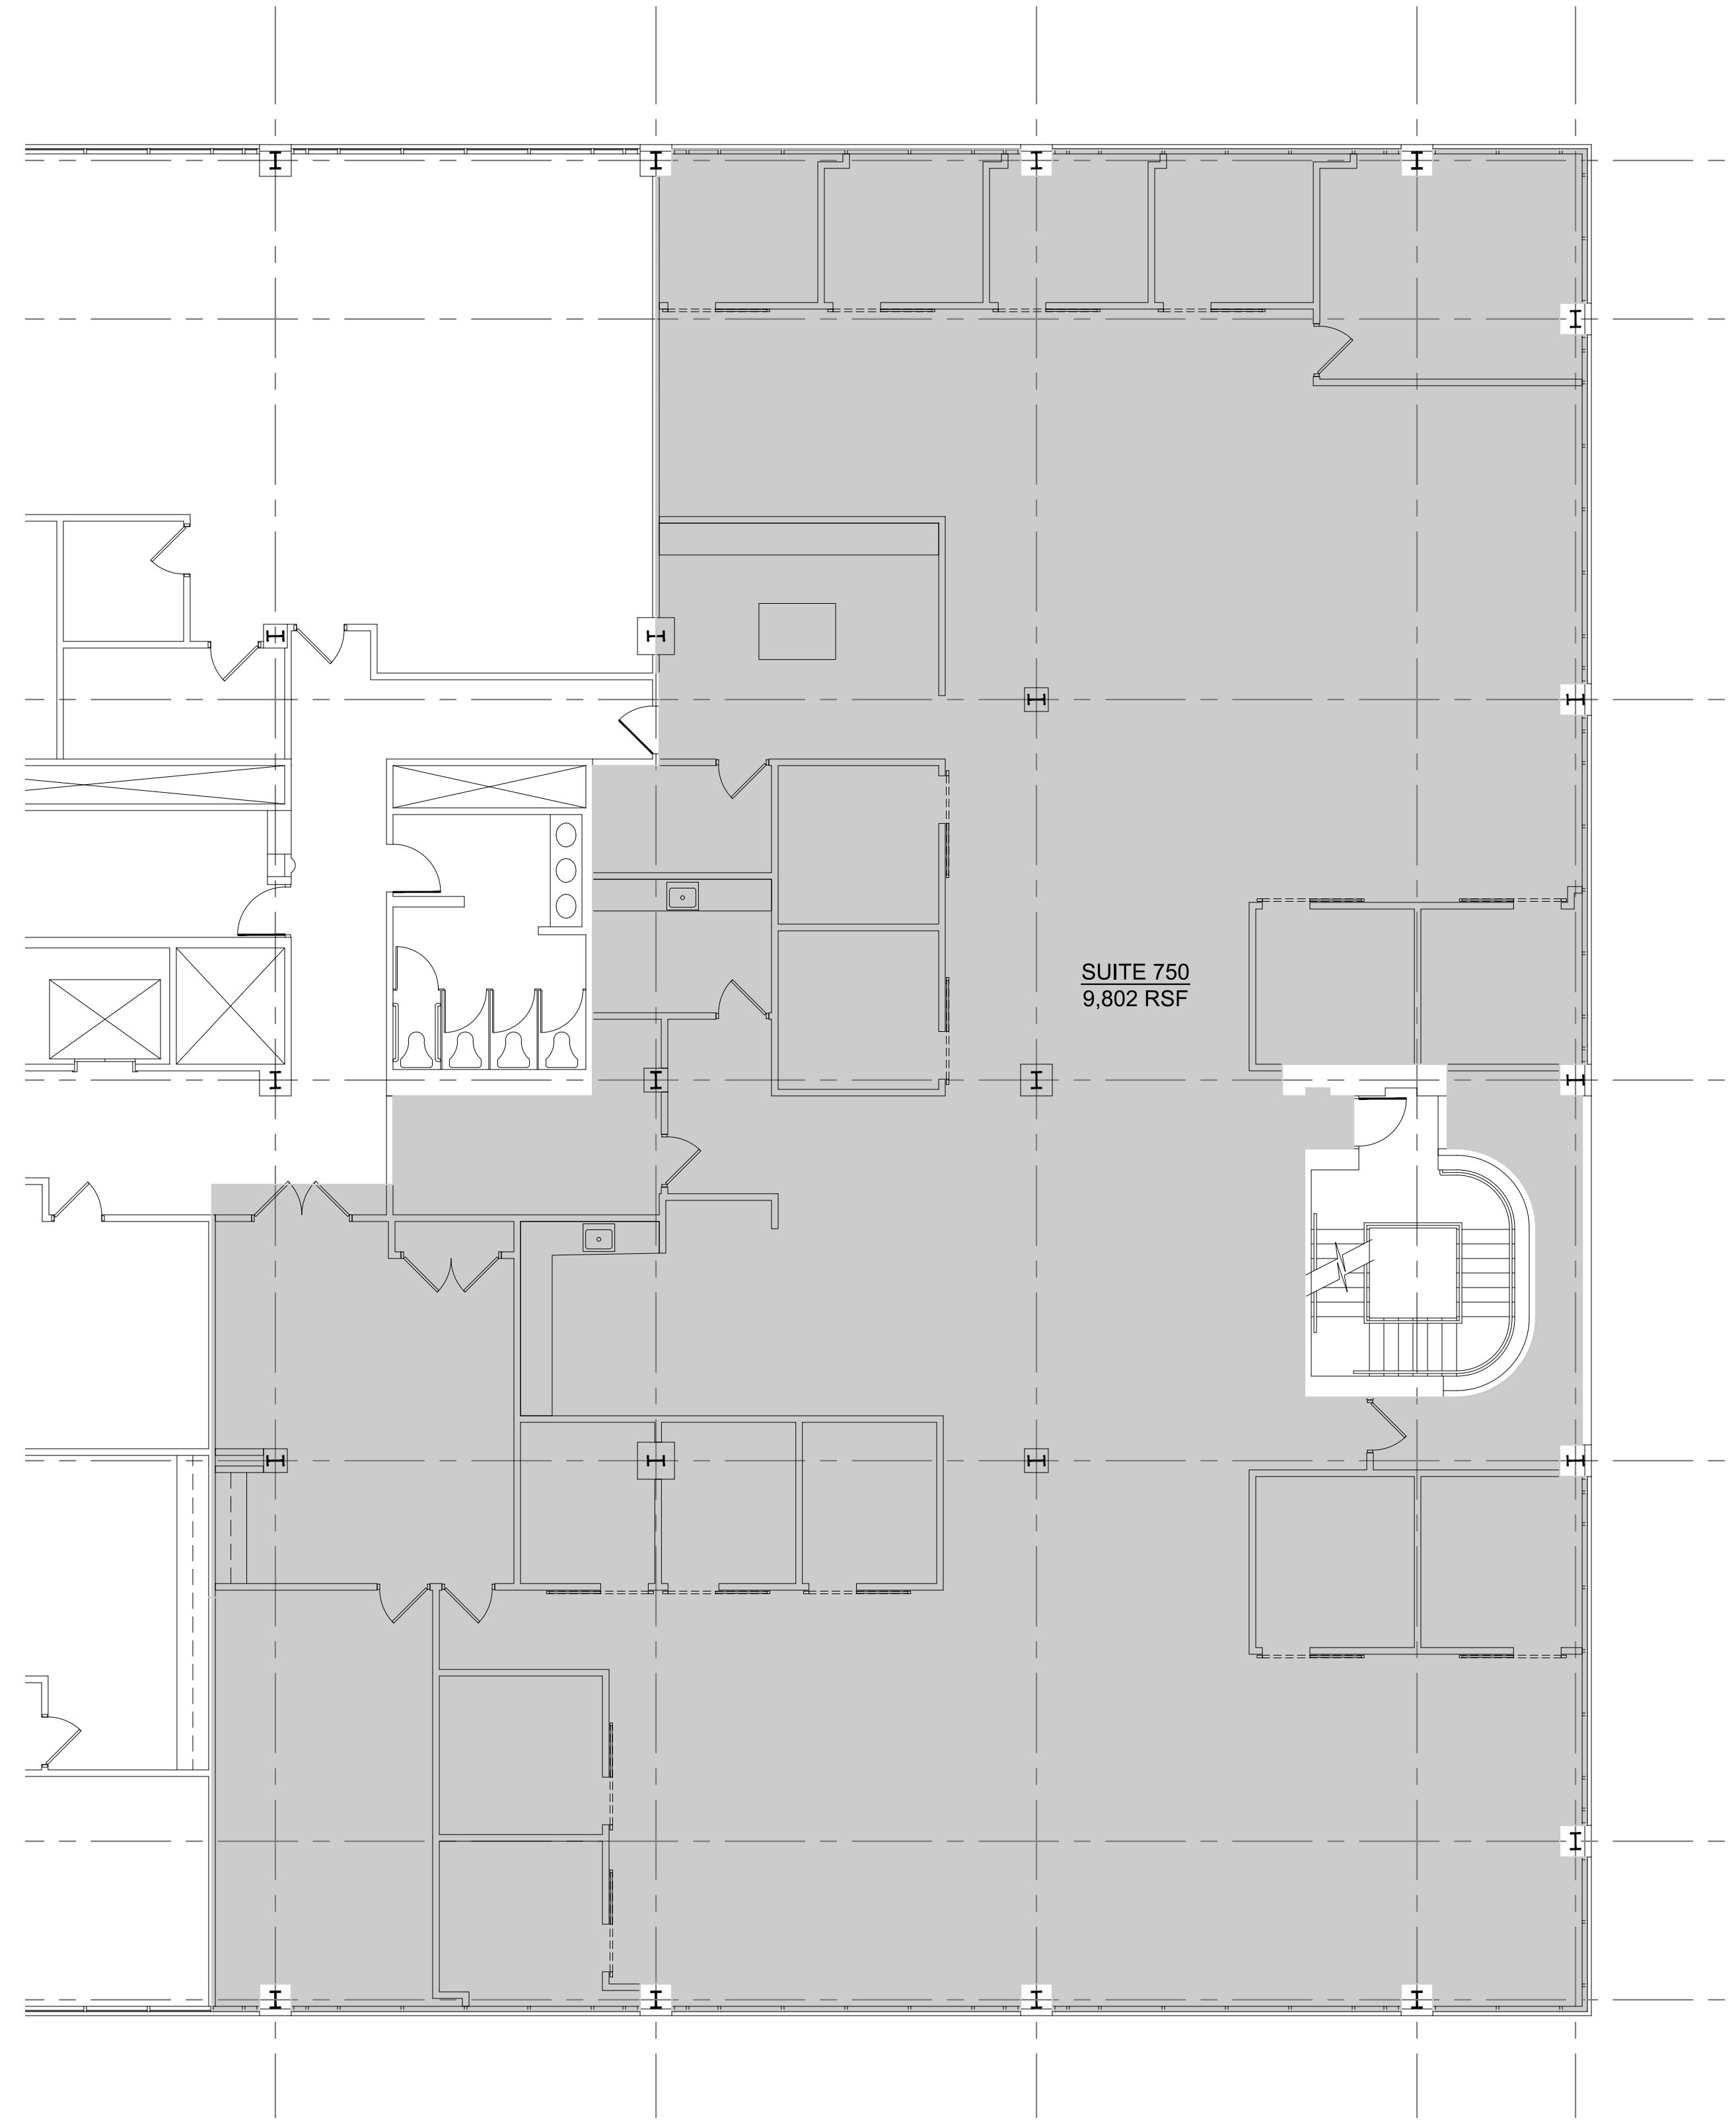


SUITE 750
9,802 RSF

1
LP7.01 LEASING PLAN - SEVENTH FLOOR - SUITE 750
SCALE: 1/8" = 1'-0"

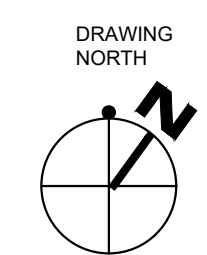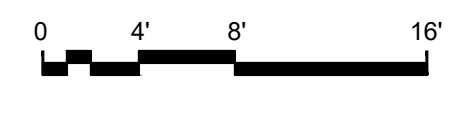

VERSIONS/REVISIONS:
08.28.2023 - Leasing Plan

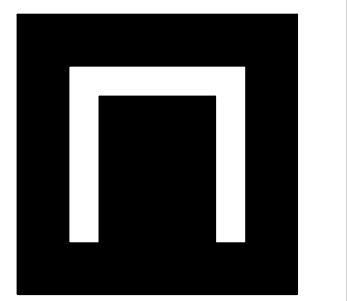

NEXT
architecture
1133 PENN AVENUE
SUITE 100
PITTSBURGH, PA 15222
P 412.681.1145
F 412.681.1165
www.next-architecture.net


FOSTER PLAZA BUILDING NINE
LEASING PLANS
750 HOLIDAY DRIVE
PITTSBURGH, PA 15220

LEASING
PLAN -
SEVENTH FLOOR
SUITE 750



DRAWING NO.
LP7.01

PROJECT No. 23051.01


THIS IS AN INSTRUMENT OF SERVICE NOT TO BE ALTERED, COPIED, OR USED FOR CONSTRUCTION WITHOUT WRITTEN PERMISSION FROM NEXT ARCHITECTURE, L.P. - COPYRIGHT 2023 (ALL RIGHTS RESERVED)

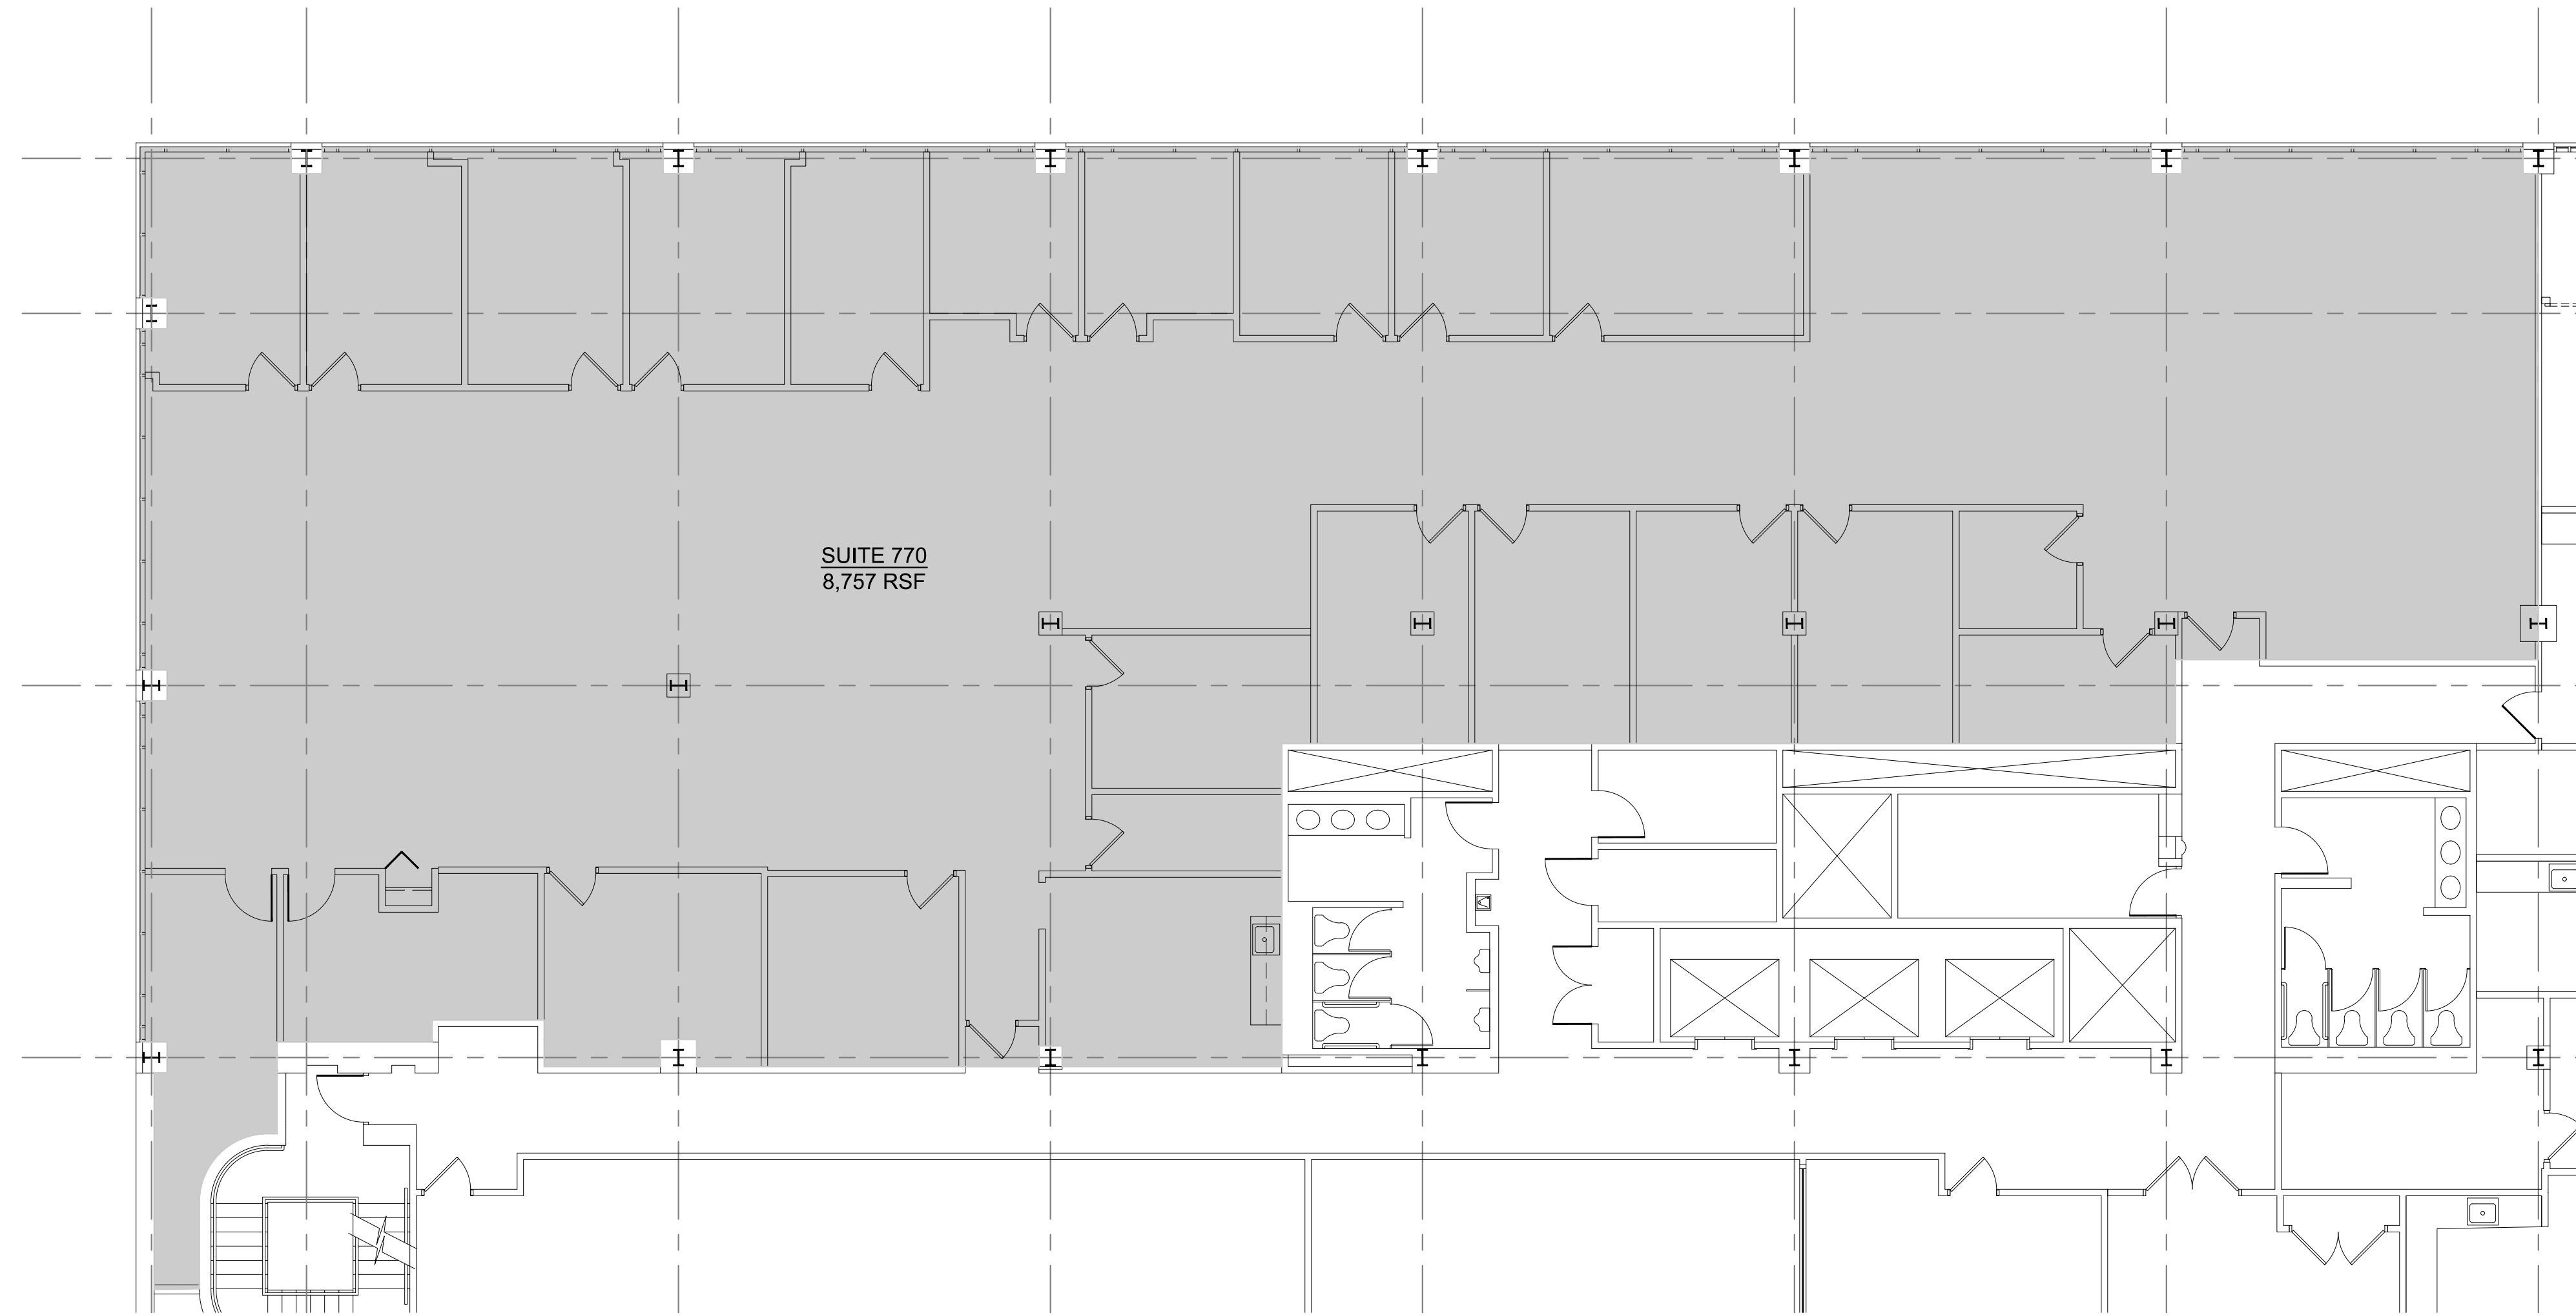

1 LEASING PLAN - SEVENTH FLOOR - SUITE 770
LP7.02 SCALE: 1/8" = 1'-0"

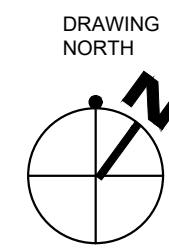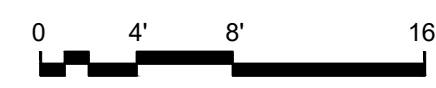

VERSIONS/REVISIONS:
08.28.2023 - Leasing Plan

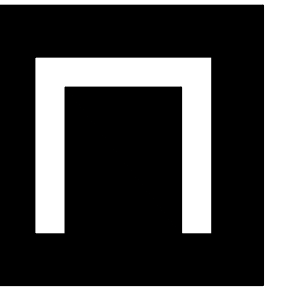

NEXT
architecture

1133 PENN AVENUE
SUITE 100
PITTSBURGH, PA 15222

P 412.681.1145
F 412.681.1165

www.next-architecture.net

**FOSTER PLAZA BUILDING NINE
LEASING PLANS**

750 HOLIDAY DRIVE
PITTSBURGH, PA 15220

LEASING
PLAN -
SEVENTH FLOOR
SUITE 770

DRAWING NO.

LP7.02

PROJECT No. 23051.01