


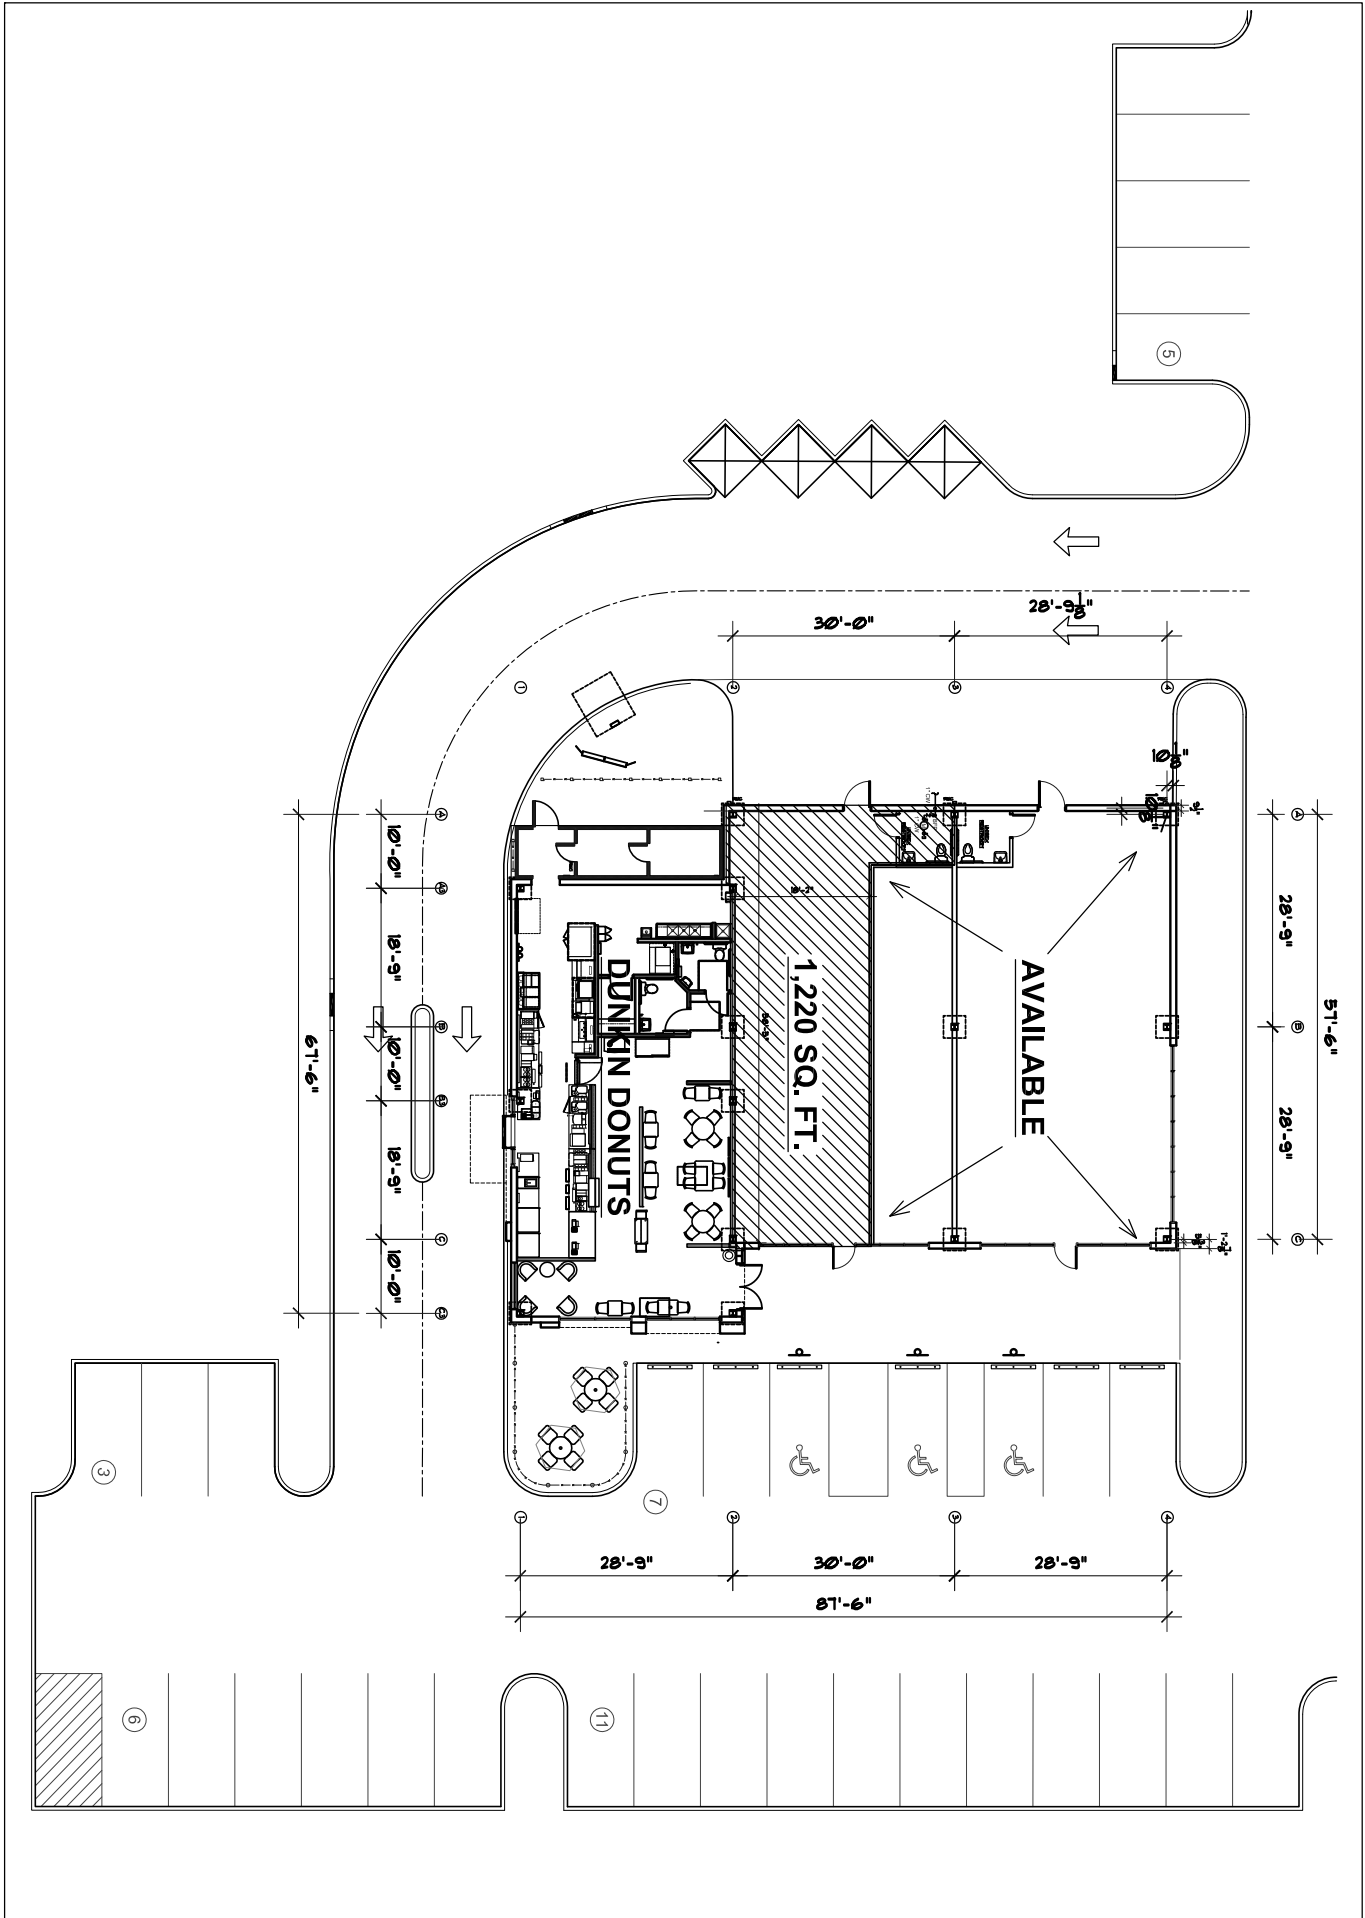

PROPOSED PROJECT
THREE TENANT STRIP CENTER
INCLUDING A
DUNKIN' DONUTS
5831 TILGHMAN STREET
UPPER MARGE TOWNSHIP, LEHIGH COUNTY, PA
FRESH BREW (CAFFUCCINO BLEND)

6		DATE	02/23/17
5		SCALE	AS NOTED
4		DRAWN	
3		CKD	DJK
2		APPD	AAT
1			

DOCUMENTS PREPARED FOR
MR. SANJAY GUPTA
P.O. BOX 58363
PHILADELPHIA, PA 19102

AT ALBERT TAUS & ASSOCIATES, ARCHITECTS
ARCHITECTURE PLANNING INTERIOR DESIGN ENGINEERING
1187 MOREFIELD ROAD PHILADELPHIA, PA 19116-1880
PHONE: (215) 608-2810 FAX: (215) 608-7880
atausarchitects.com

REVISIONS

NO.	DESCRIPTION	DATE

ATA 140919.10 PC# 351205

SCALE: 1/8" = 1'-0"

DATE: 02/23/17