


NOT FOR CONSTRUCTION

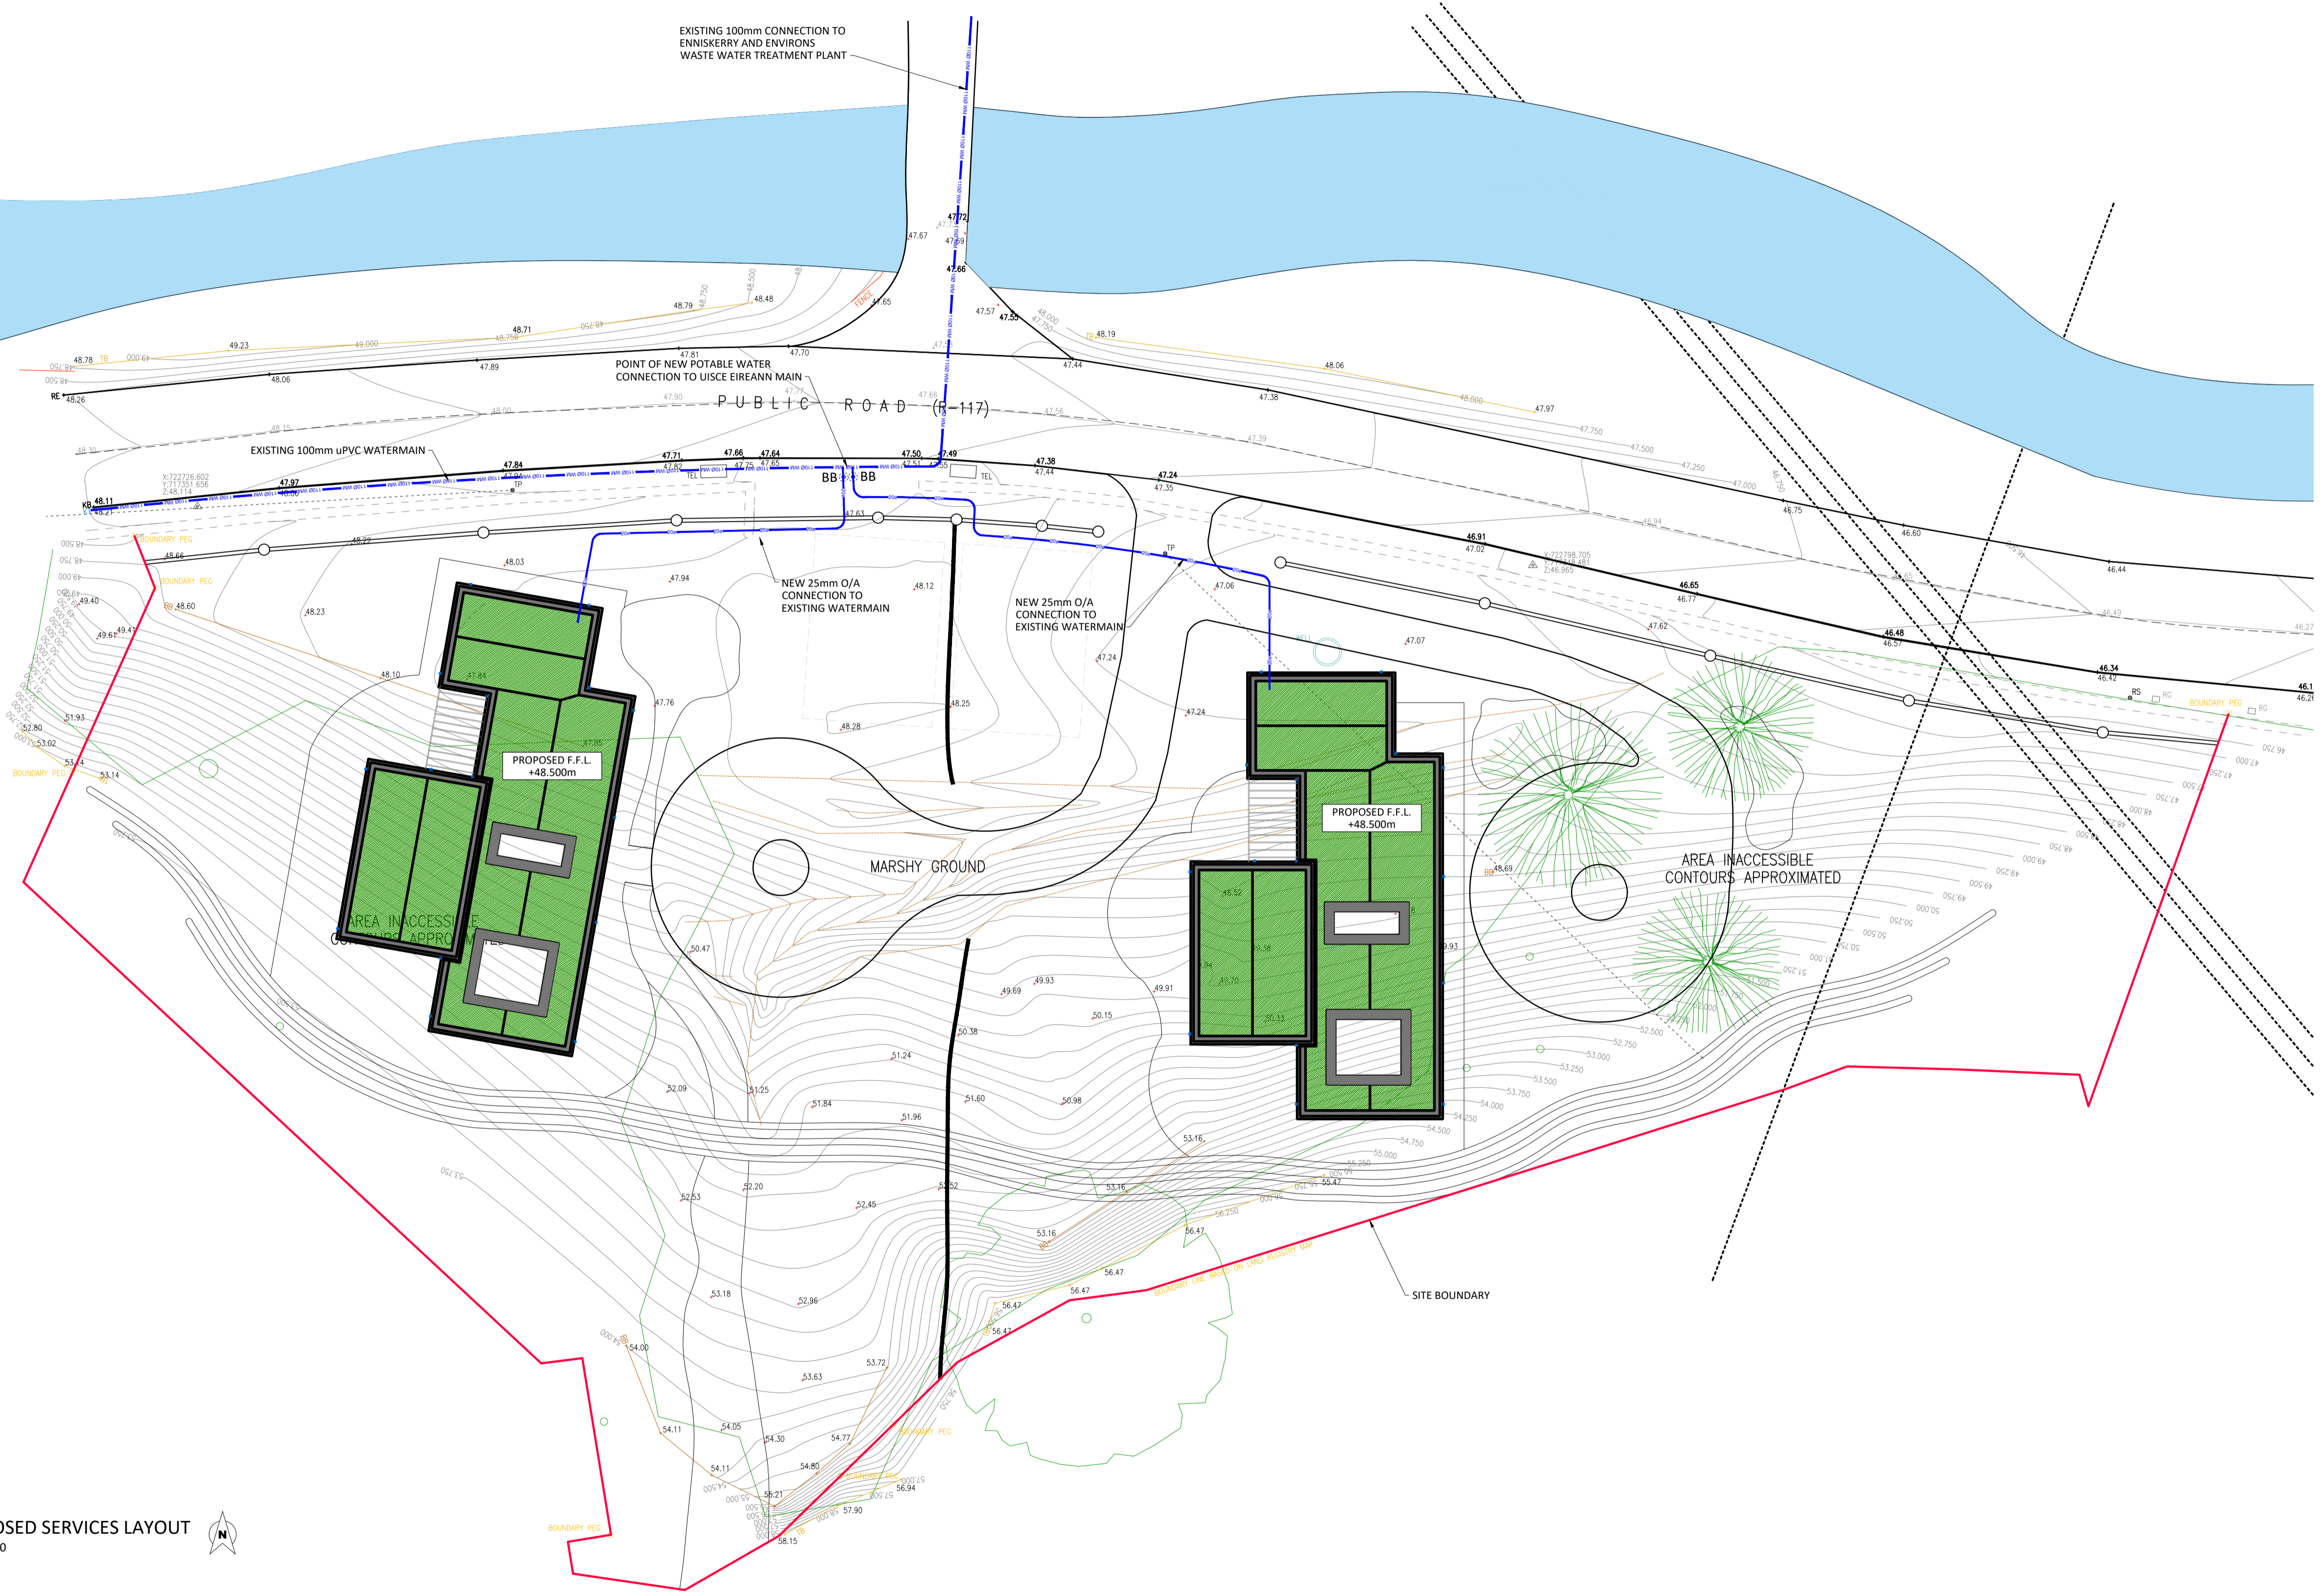

PROPOSED SERVICES LAYOUT
Scale 1:200

Issue	S2	20.06.2024	Issued for information.	M.H.	N.N.	M.H.
Suitability	Date	Description	Designed	Drawn	Approved	
S1=Coordination, S2=Information, S4=Planning, D2=Tender, D3=Compliance, A1=Construction, CR=AS Constructed						
Project Swiss Cottage, Bray Road, Cookstown, Enniskerry, Co. Wicklow			Drawing Title Potable water connection			
Client JP Galligan & P Tiernan.			Originator: Area. Level. Type. Role. Number. CHC - 00 - 00 - DR - C - 00002			

This drawing is copyright. No part of this document may be reproduced or transmitted in any form or stored in any retrieval system of any nature without the written permission of the consulting engineer as copyright holder except as agreed for use on the project for which the document was originally issued.