


SECTION DETAIL 1
SCALE 1:5

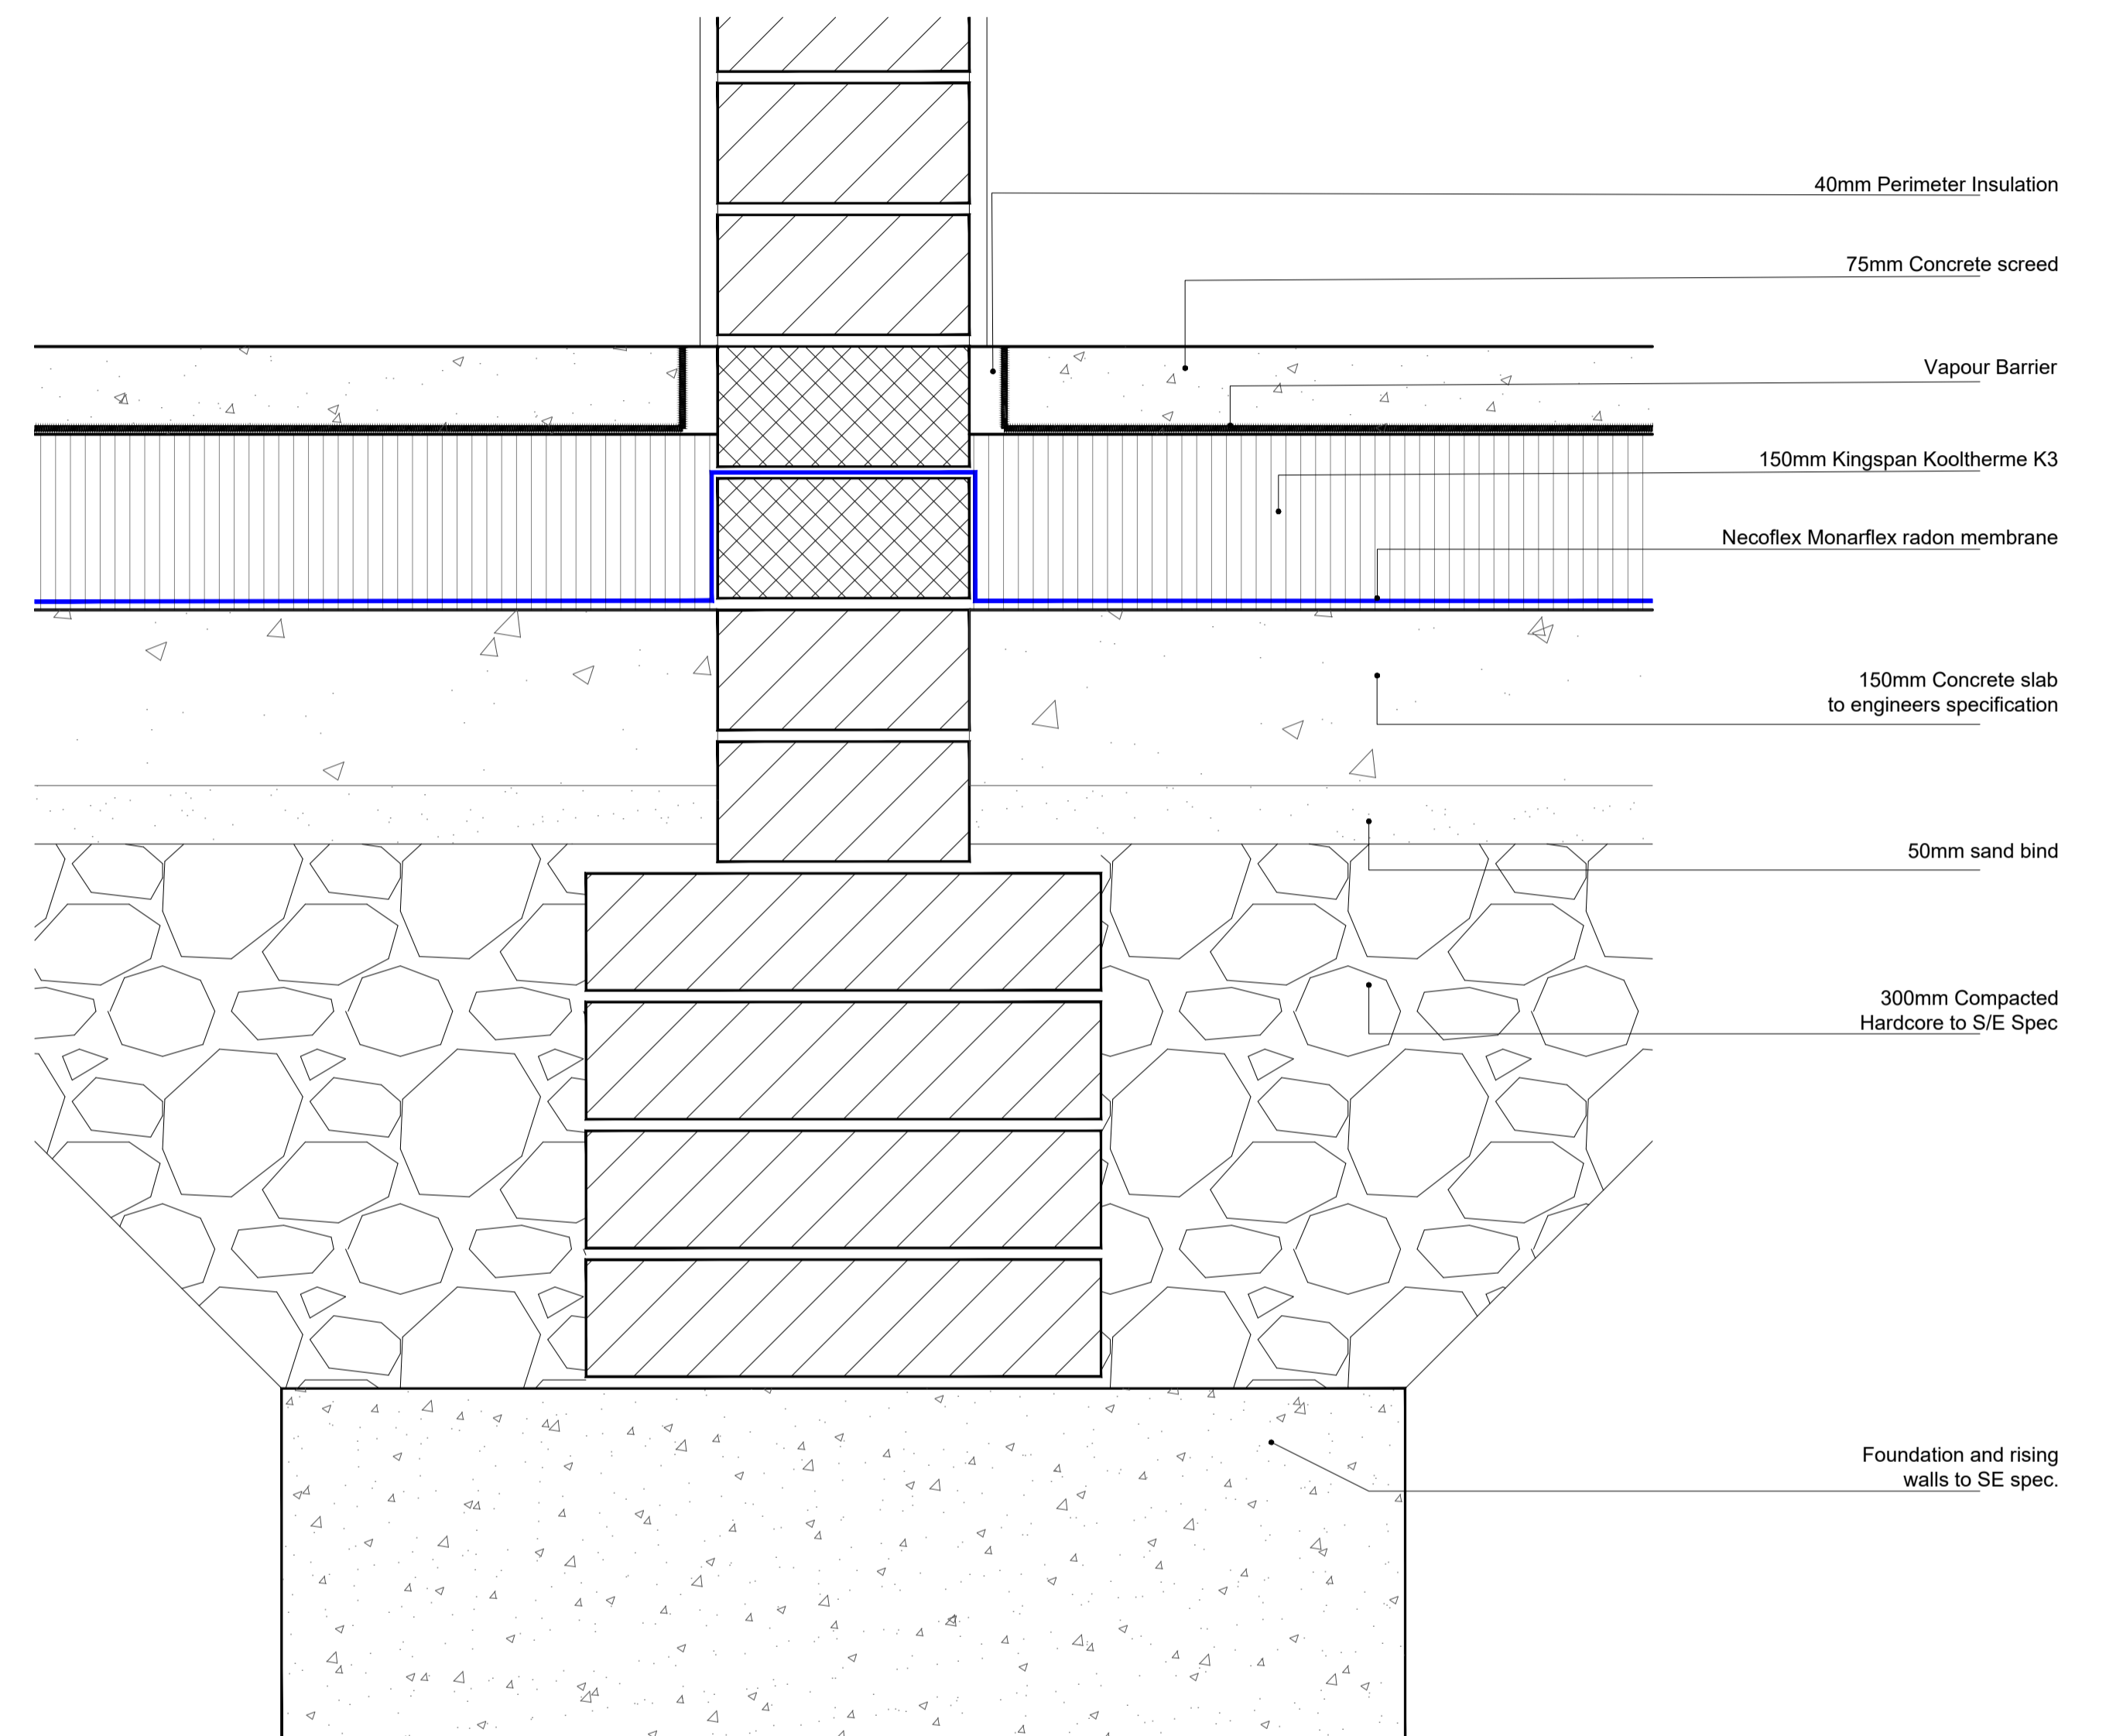

SECTION DETAIL 2
SCALE 1:5

FOR CONSTRUCTION

PROJECT TITLE:	PROPOSED DEVELOPMENT at SWISS COTTAGE, ENNISKERRY, COUNTY WICKLOW
PROJECT No.:	IFA-2403
DATE:	17.06.2024
SCALE:	1:5
DRAWN BY:	IF
DRAWING TITLE:	DETAIL SHEET 1

DRAWING No. : pA[det]-001 REV : -