


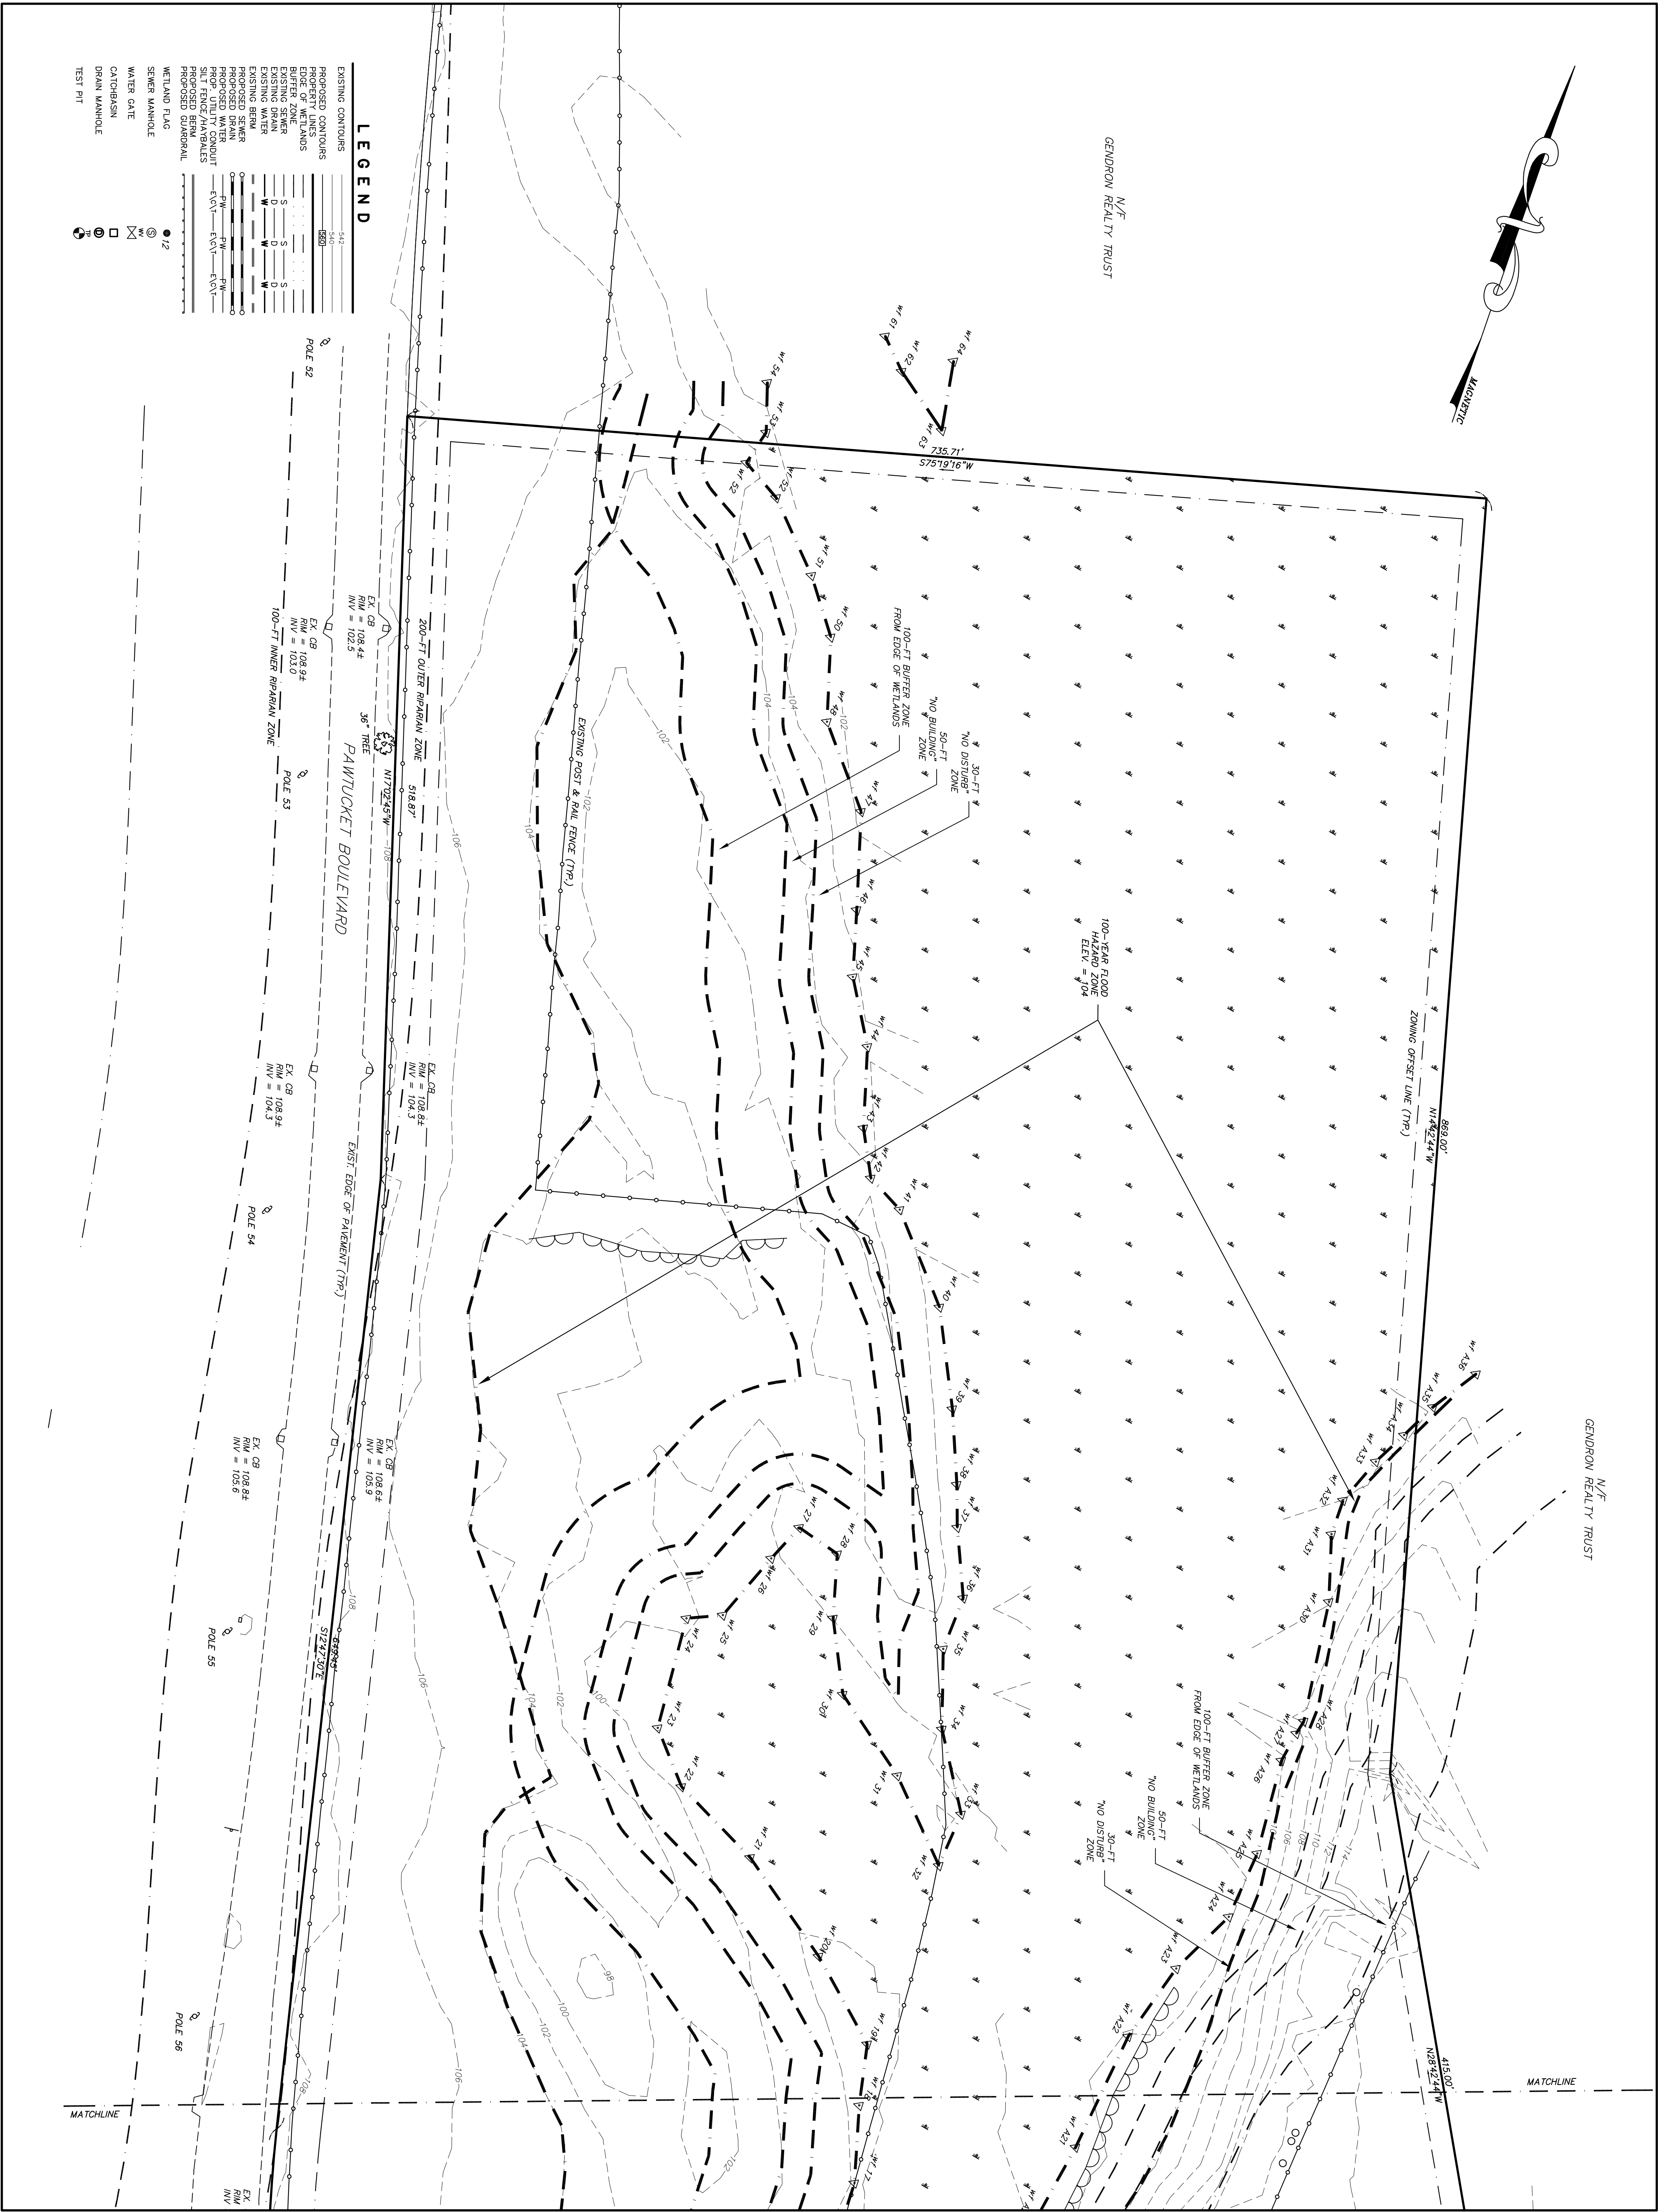



WHITMAN & BINGHAM
ASSOCIATES
REGISTERED ENGINEERS & LAND SURVEYORS

510 MECHANIC STREET
LEOMINSTER, MASSACHUSETTS 01453
TEL: (978) 537-5256
FAX: (978) 537-1423

WETLAND DELINEATION PLAN
FOR
160 PAWTUCKET BOULEVARD
IN
TYNGSBOROUGH, MASSACHUSETTS

PREPARED FOR:
GRAY WOLF REALTY, LLC

160 PAWTUCKET BOULEVARD
TYNGSBOROUGH, MASSACHUSETTS 01879
(978) 621-4959

REVISIONS		
NO.	DESCRIPTION	DATE BY

DRAWN BY: BFM	CHECKED BY: JER
DATE: JUNE 12, 2017	SCALE: 1" = 50'
SHEET NUMBER: 1 OF 2	JOB NUMBER: 14020
COMPS: 9966	PLAN NUMBER: 4-L-987
PLAN REF(S): BY OTHERS	FIELD BOOK REF(S):

