

PLAT OF SURVEY FOR RUBY TUESDAY, INC.


PART OF PARCELS 13 & 14
PEARSON ROAD PLAZA
SITUATED IN THE NE 1/4 OF SECTION 19, T5N - R2E
CITY OF PEARL, RANKIN COUNTY, MISSISSIPPI
PLAT CABINET C - SLIDE 190

NOTES:

- THIS PARCEL OF LAND MAY BE SUBJECT TO THE FOLLOWING:
1. TITLE INFORMATION PROVIDED BY CHICAGO TITLE INSURANCE COMPANY, POLICY NO. 25 0087 106 00000273, DATED: 08-25-03 & 02-06-04.
 2. NORTH DERIVED FROM RECORDED SUBDIVISION PLAT, REFERENCED TO THE SOUTH LINE OF PARCELS 13 & 14.
 3. SURVEY CLASSIFICATION "B"
 4. THIS PROPERTY LIES IN ZONE "X" (NO SHADING) ACCORDING TO FIRM 28121C0169E, DATED NOVEMBER 11, 2003.

CURVE DATA

D = 35.8240'
R = 161.43'
L = 196.95'
Δ = 69°54'14"

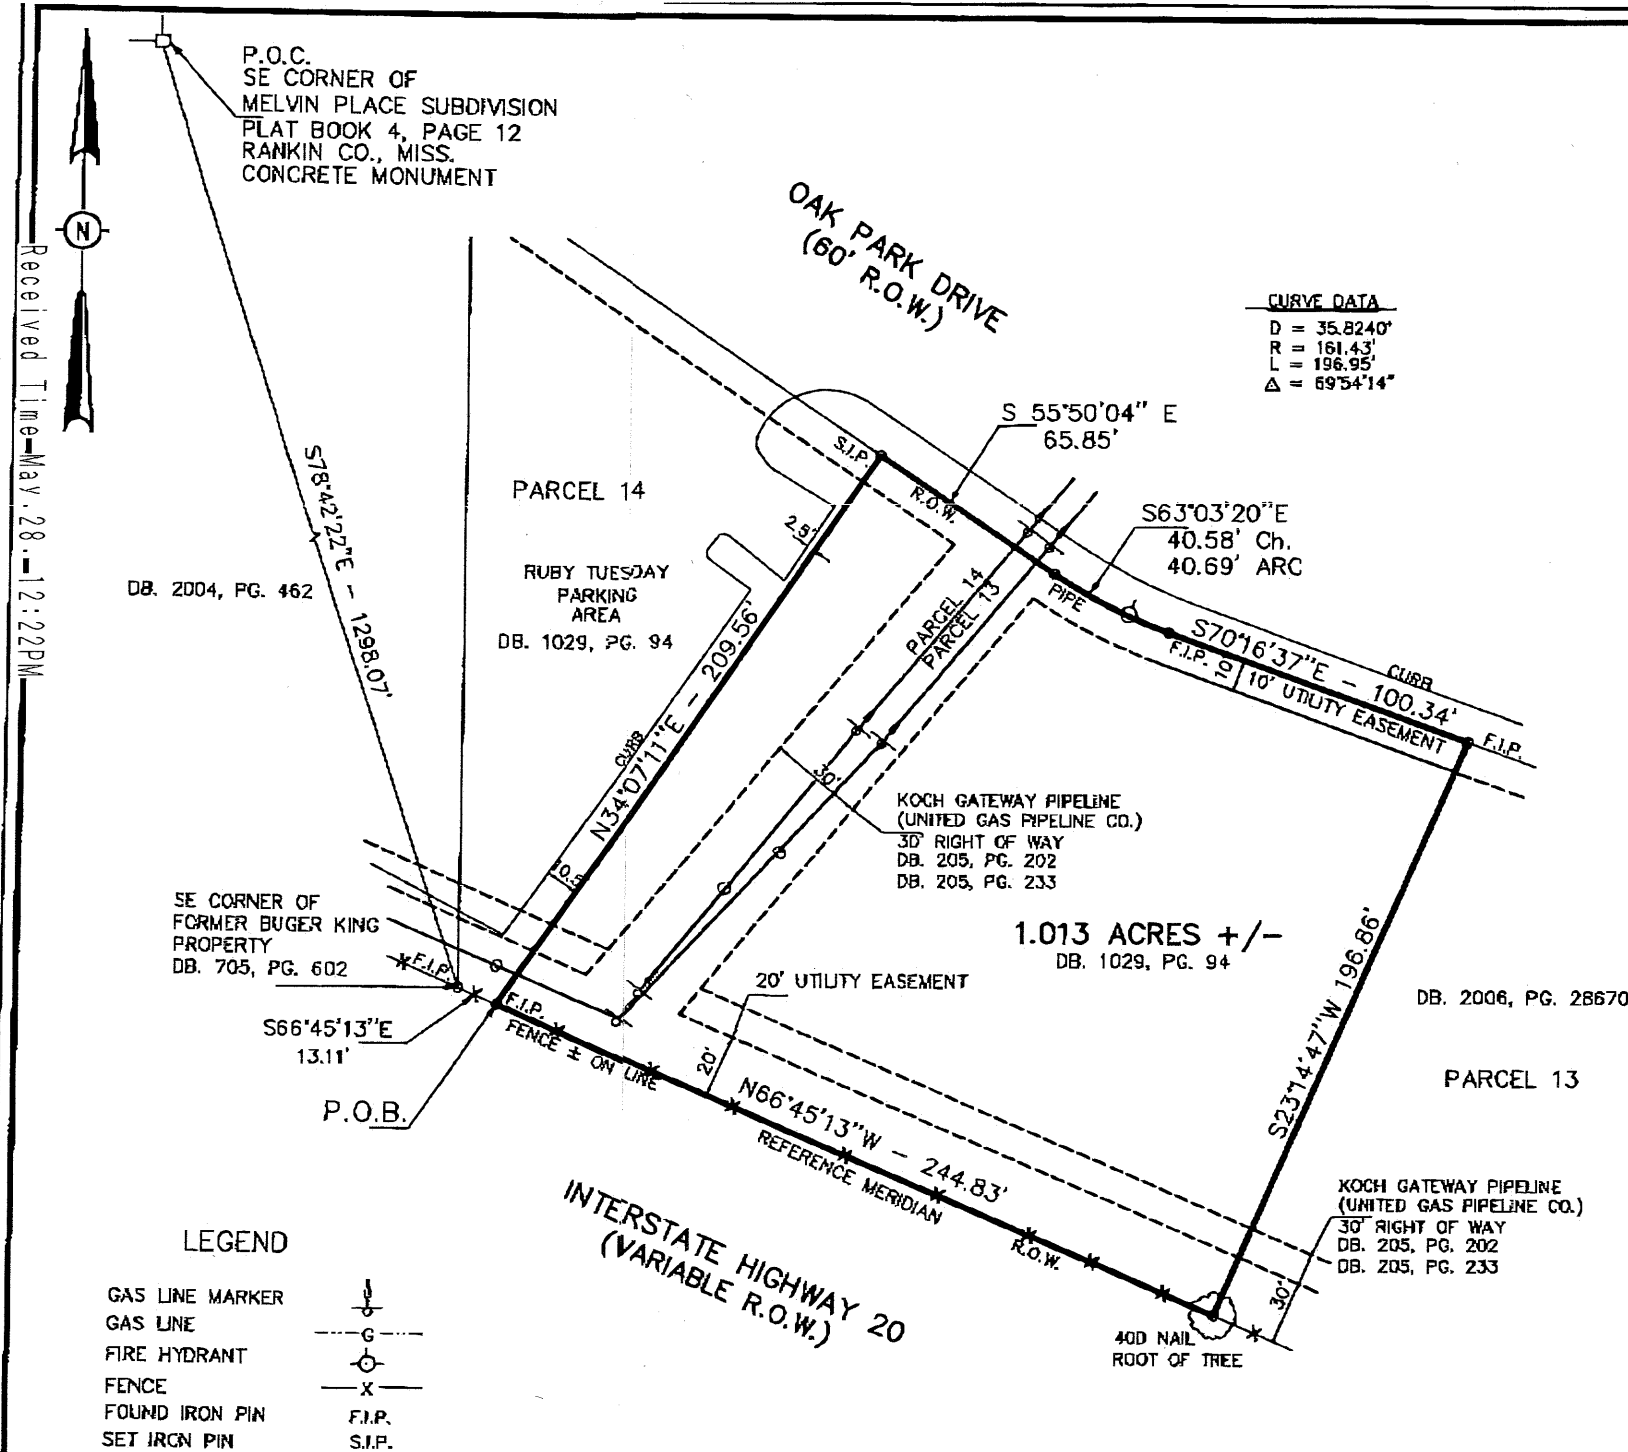

H D LANG AND ASSOCIATES, INC.
ENGINEERS / LAND SURVEYORS
POST OFFICE BOX 16085
JACKSON, MISSISSIPPI 39236-6085
(601) 362-4886

JOB NO. 08-037
SCALE: 1" = 60'
05-14-08