

THIS MAP WAS PREPARED FOR ASSESSMENT PURPOSES ONLY. NO LIABILITY
 IS ASSUMED FOR THE ACCURACY OF THE DATA SHOWN. ASSESSOR'S PARCELS
 MUST COMPLY WITH LOCAL LOT-SPLIT OR BUILDING SITE ORDINANCES.

POR. SEC 12 T.3S., R.3W
 CITY OF MORENO VALLEY

T.R.A. 021-091

478-23

11-8


422
07

1" = 400'
 ANGLE = 90°

422
08

423
25

2006

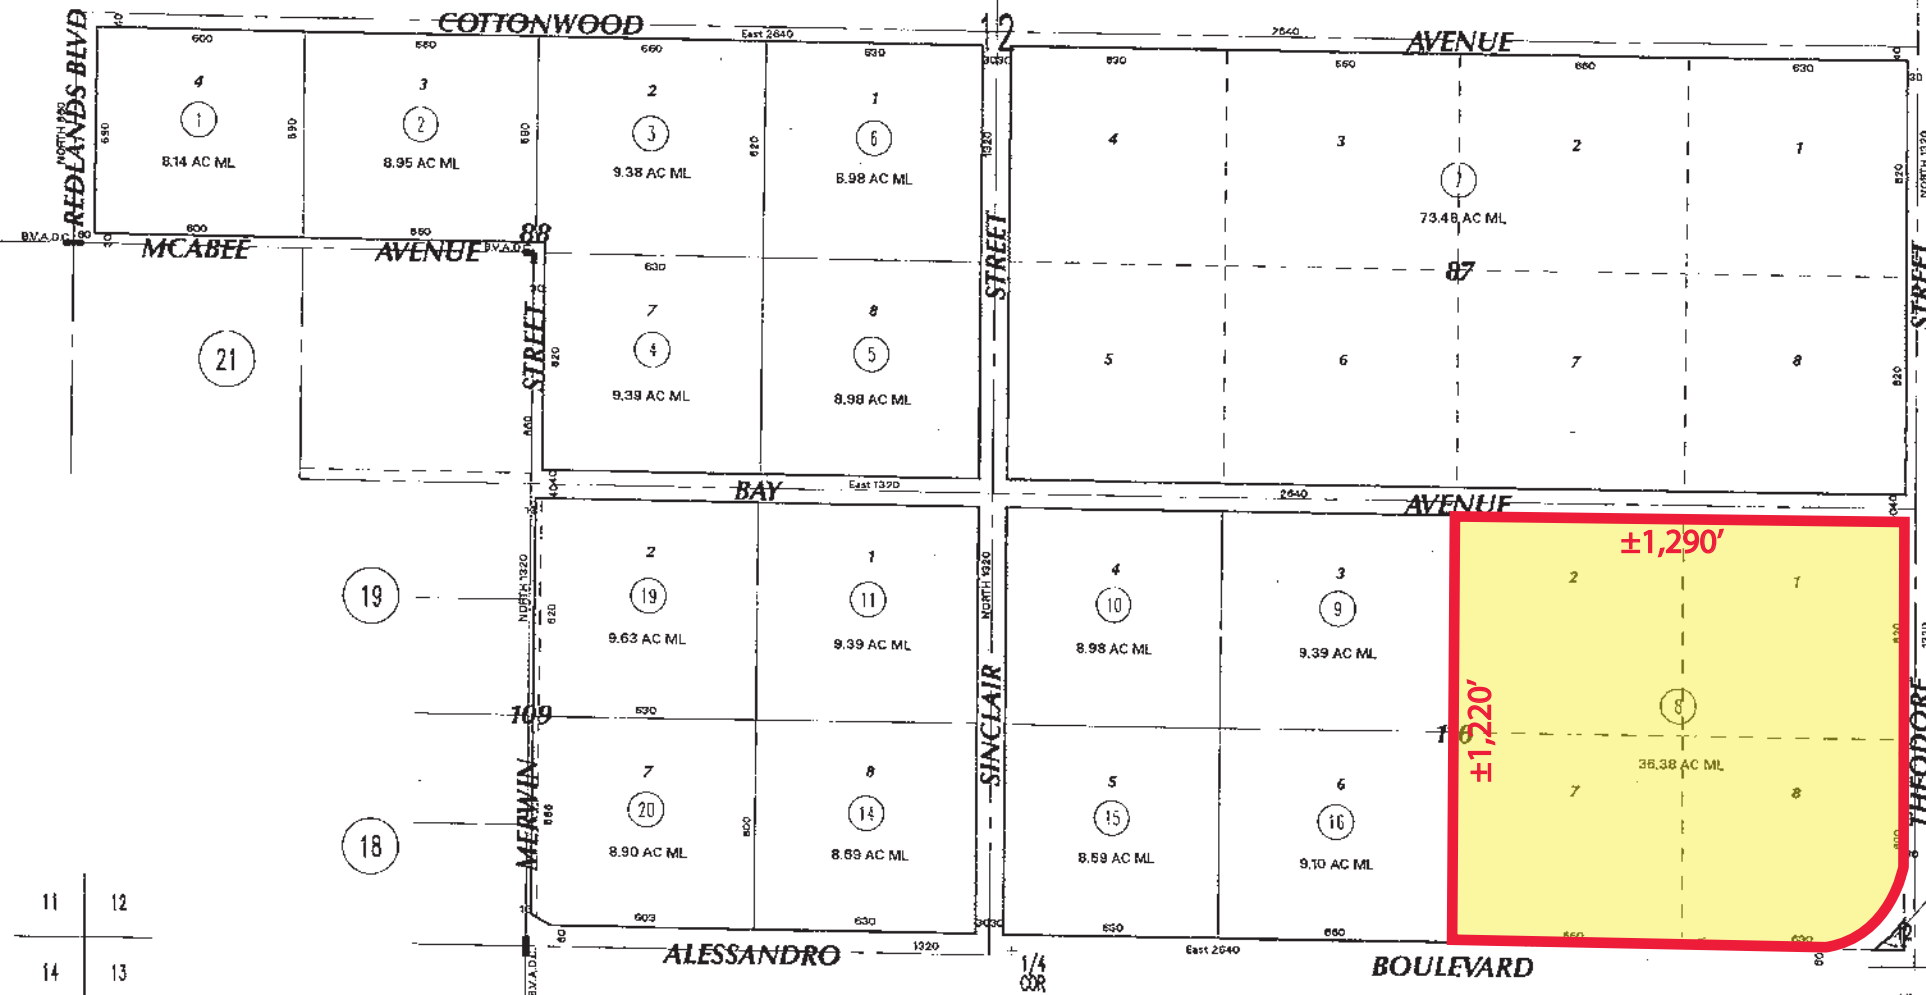

DATA: CO. R.T. MAP 616-H
 MB 11/10 S.B. BEAR VALLEY AND ALESSANDRO DEV. CO.
 RS 62/65
 RS 88/45-48

ASSESSOR'S MAP B4478 PG.23
 Riverside County, Calif.

805

MB 11/10 S.B. BEAR VALLEY AND ALESSANDRO DEV. CO.

Jan 2006

DATE	OLD NUMBER	NEW NUMBER
01/05	12	
01/05	18	