

HIBBING, MN

ARCHITECTURAL:
Michael J. Lopac, A.I.A.
1020 West River Parkway
Champlin, MN 55316
763-421-2252


ROGER SACCOMAN
ARCHITECTURE LIMITED
515 EAST HOWARD STREET*HIBBING, MN 55746*218 262 4059

I hereby certify that this plan, specification, or report was prepared by me, or under my direct supervision, and that I am a duly registered Architect under the laws of the state of Minnesota.

REG.	DATE
------	------

Revision Drawing 03 October 2006

A1

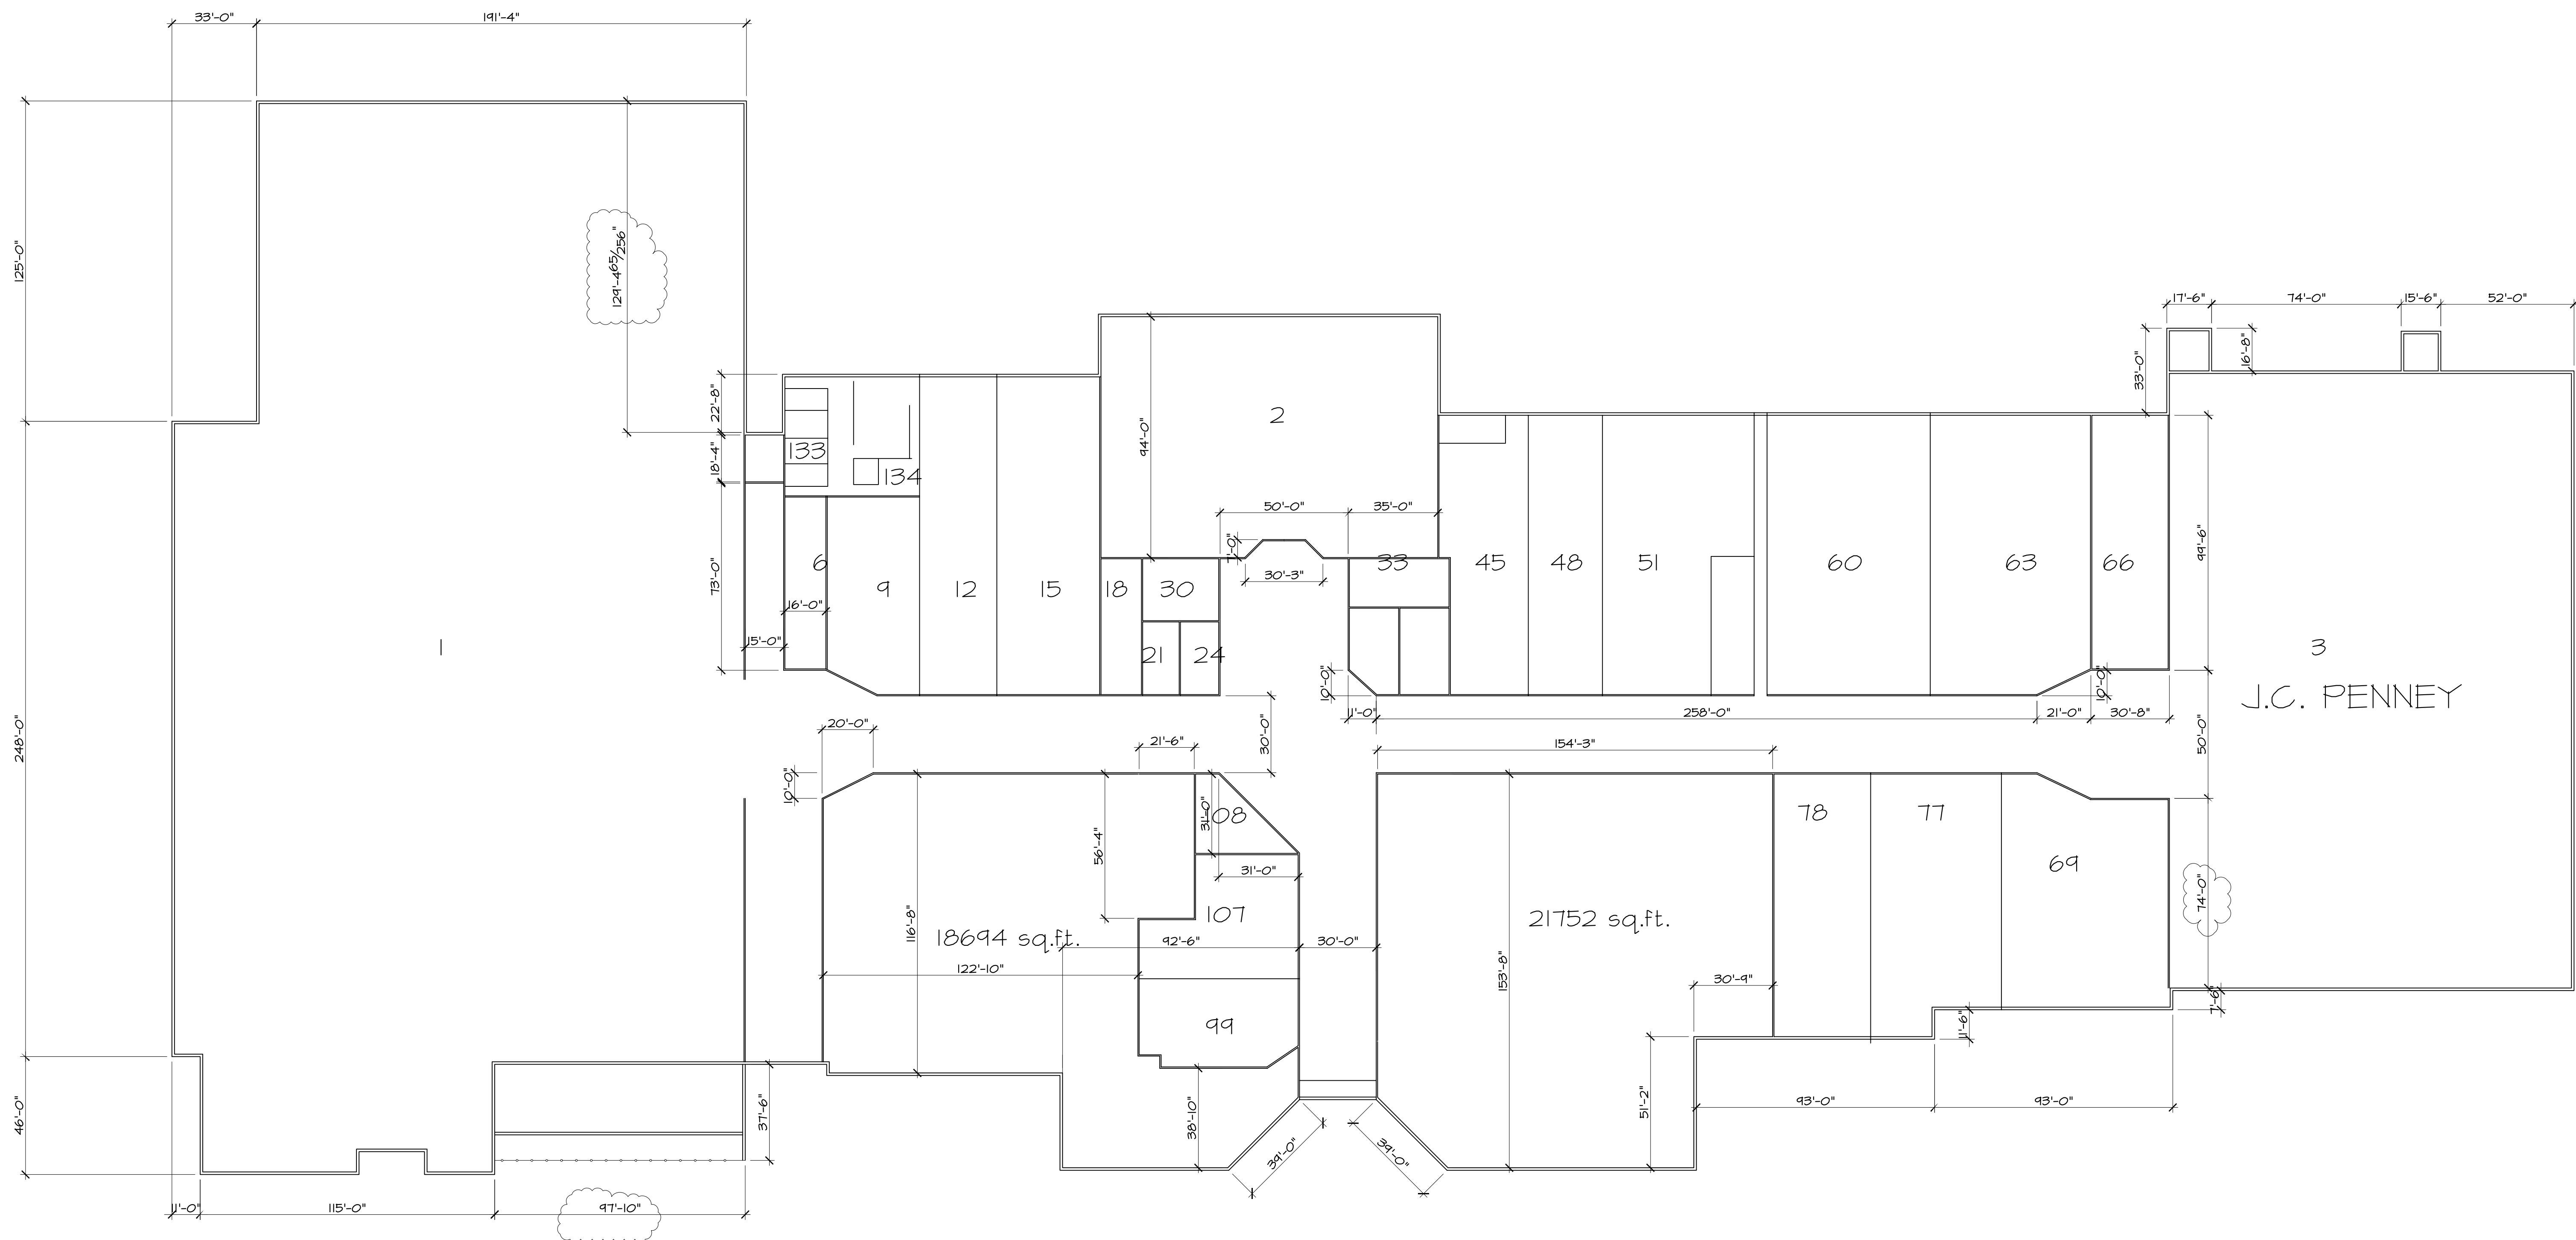

FLOOR PLAN

