

## 02 B-5 BOOTH DETAILS

1/2" = 1'-0"

### 03 B-5 BOOTH SECTION 1/2" = 1'-0"

$$\overline{1/2'' = 1'-0''}$$

## 04 B-4 BOOTH DETAILS 1/2" = 1'-0"

1/2" = 1'-0"

## 05-B-2 BOOTH DETAILS

---

1/2" = 1'-0'

06 B-1, B-3 BOOTH SECTION  
1/2" = 1'-0"

1/2" = 1'-0"

## 07 B-2, B-4 BOOTH SECTION


1/2" = 1'-0"

## 08 B-6 BOOTH SECTION

1 1/2" = 1'-0"

**B-7 BOOTH SECTION**  
1/2" = 1'-0"


1/2" = 1'-0"

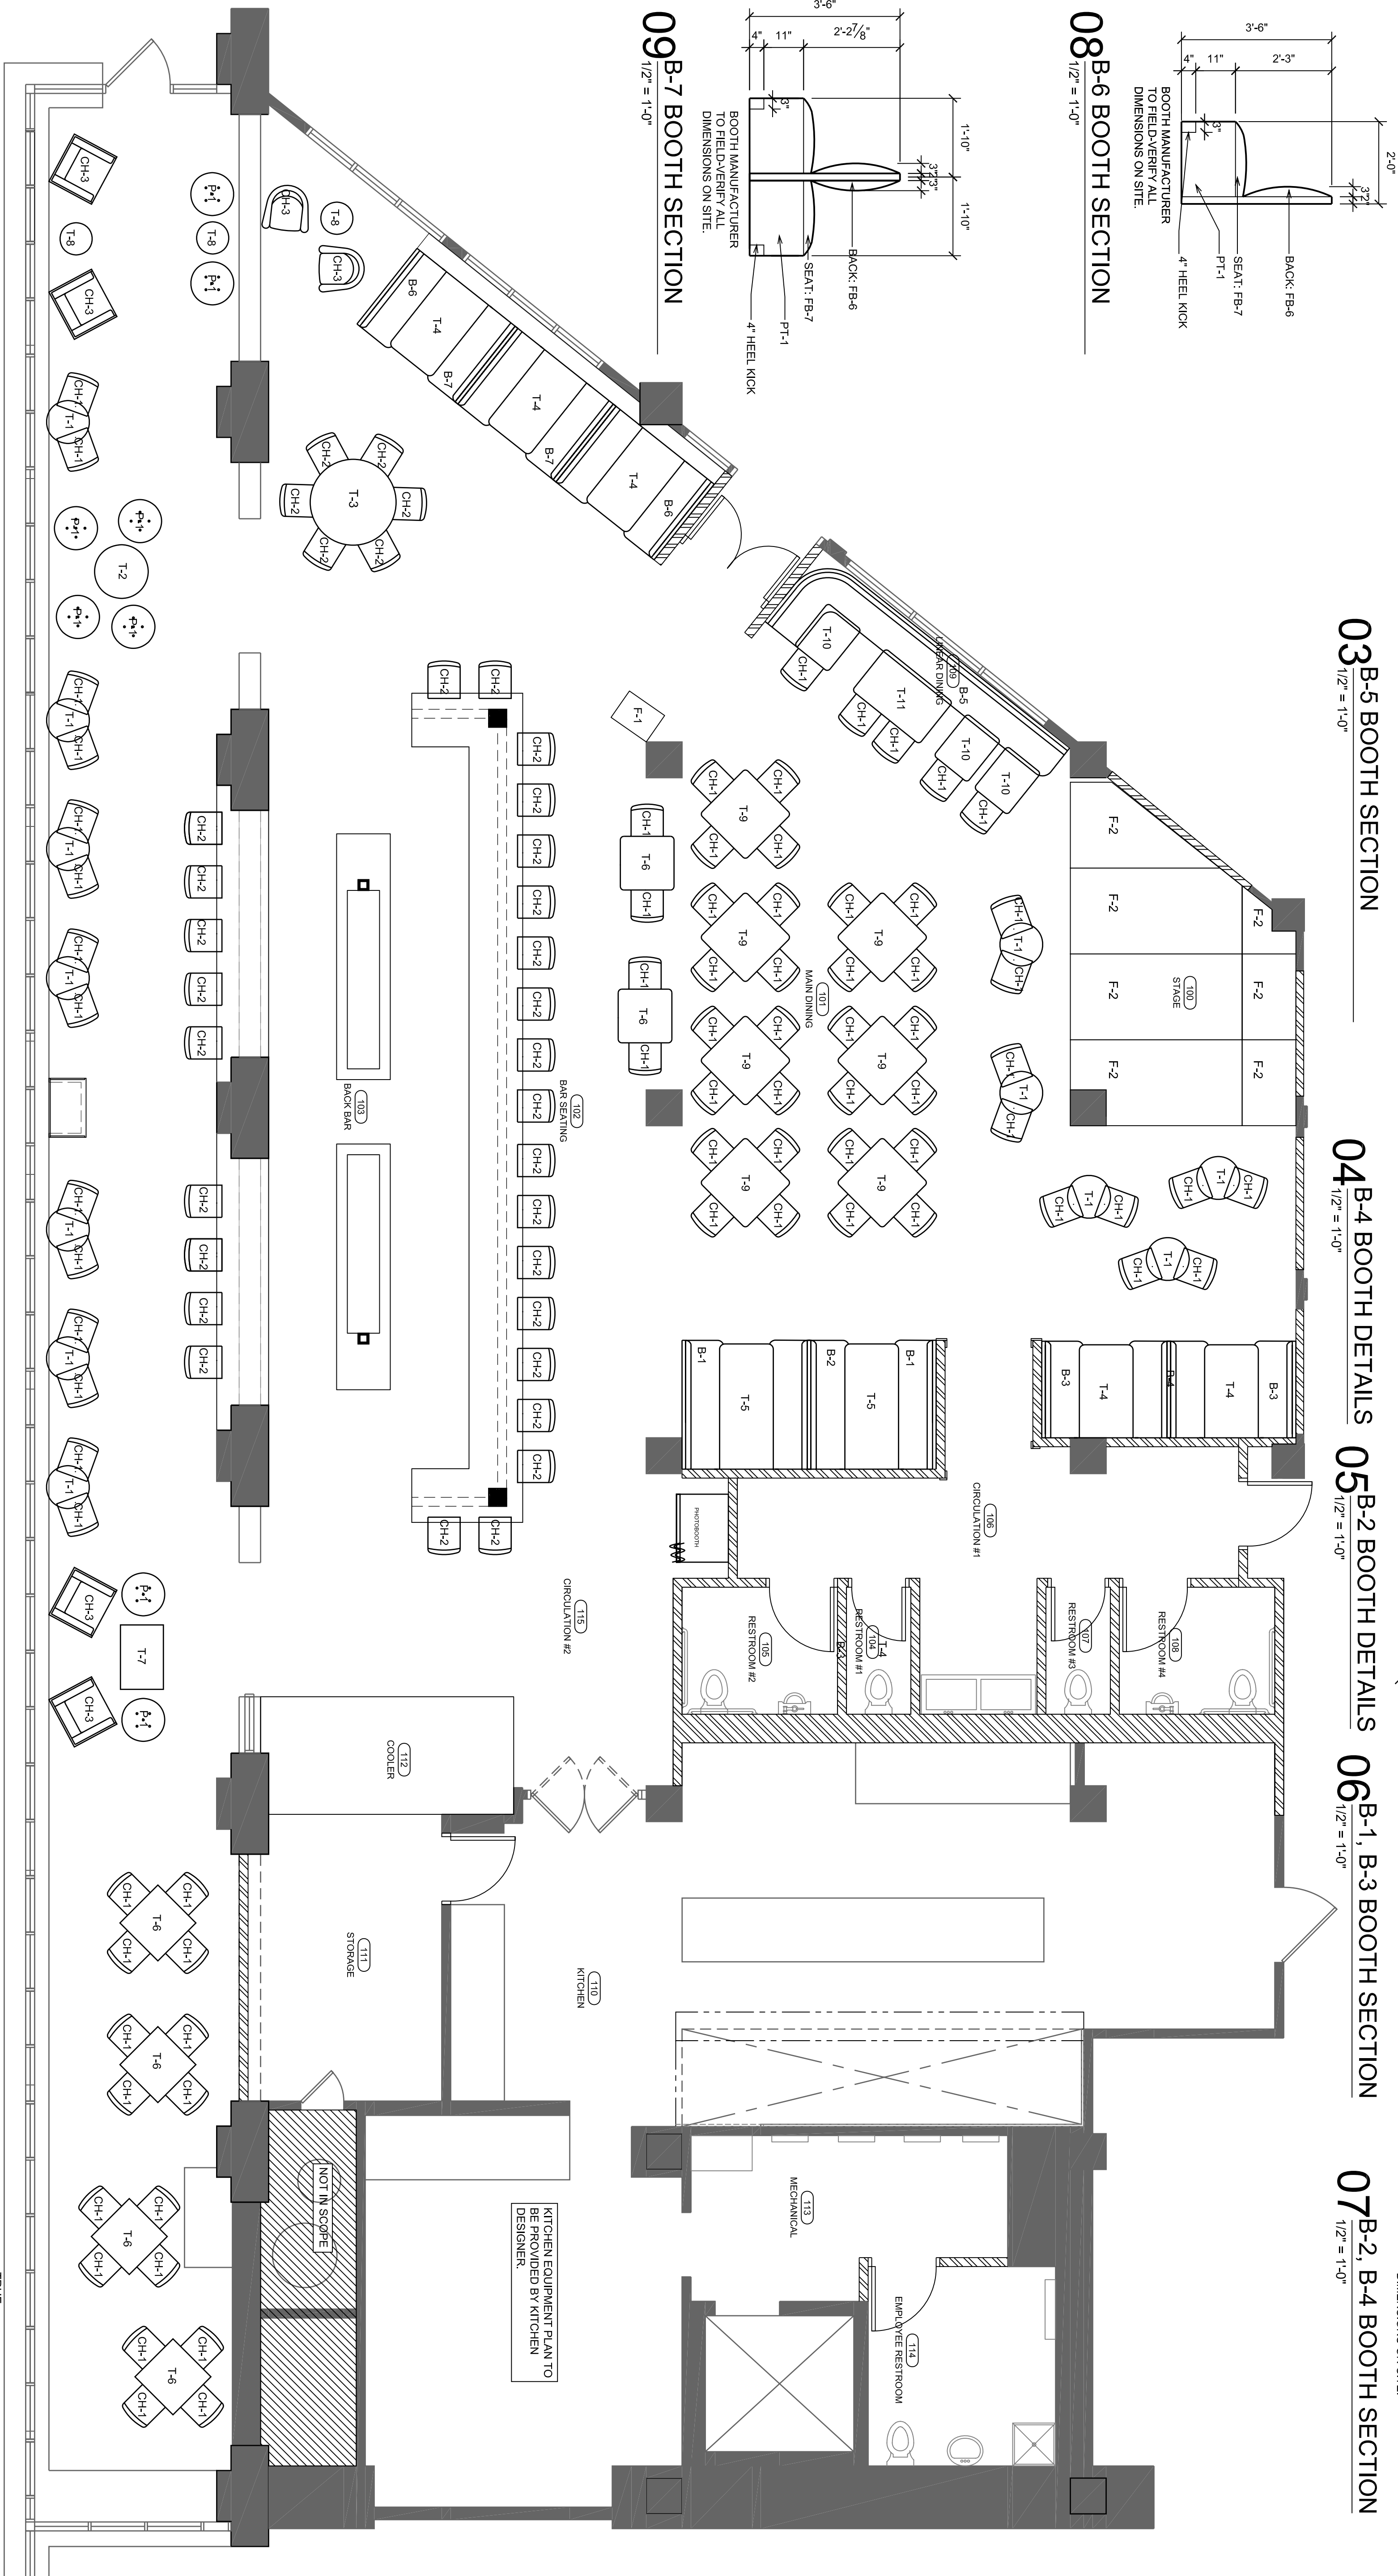

## 01 FURNITURE/FIXTURE PLAN

$$1/4" = 1'-0"$$

SEE SC.1 FOR SCHEDULE

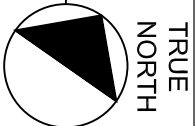

**PERMIT SET - 01/09/2014**  
**THIS SET IS TO BE USED TO OBTAIN ALL**  
**REQUIRED PERMITS AND LICENSES PRIOR TO**  
**CONSTRUCTION. ALL FUTURE REVISIONS MUST**  
**BE DOCUMENTED.**

[illegible]

MATTIE ST. CLAIR'S  
43 MAIN STREET SOUTHEAST  
MINNEAPOLIS, MN 55414

43 MAIN STREET SOUTHEAST  
MINNEAPOLIS, MN 55414

MINNEAPOLIS, MN 55414

ADDITIONAL, UNAUTHORIZED, AND/OR UNLAWFUL drawings, specifications, and/or other documents, and shall be owned by, and are the property of, SMART ASSOCIATES, and were created and developed for use on and in connection with the specified project. None of these designs, drawings, specifications, plans or specifications shall be used by or released to any person, firm, or corporation for any purpose without the written consent of SMART ASSOCIATES. In connection with these documents, shall constitute evidence of acceptance of these restrictions. Written dimensions on drawings shall have precedence over scaled dimensions.

**CONTRACTORS SHALL VERIFY AND WILL BE RESPONSIBLE FOR ALL DIMENSIONS AND CONDITIONS ON THE JOB. These dimensions and conditions shall be those shown on the drawings. When required, shop drawings and details must be submitted. This offer is approved before proceeding with fabrication of any work.**



701 4th avenue south suite 201  
minneapolis, minnesota 55415  
t: 612-335-8797 f: 612.340.0019

minneapolis, minnesota 55415  
t: 612-335-8797 f: 612.340.0019

t: 612-335-8797 f: 612.340.0019